




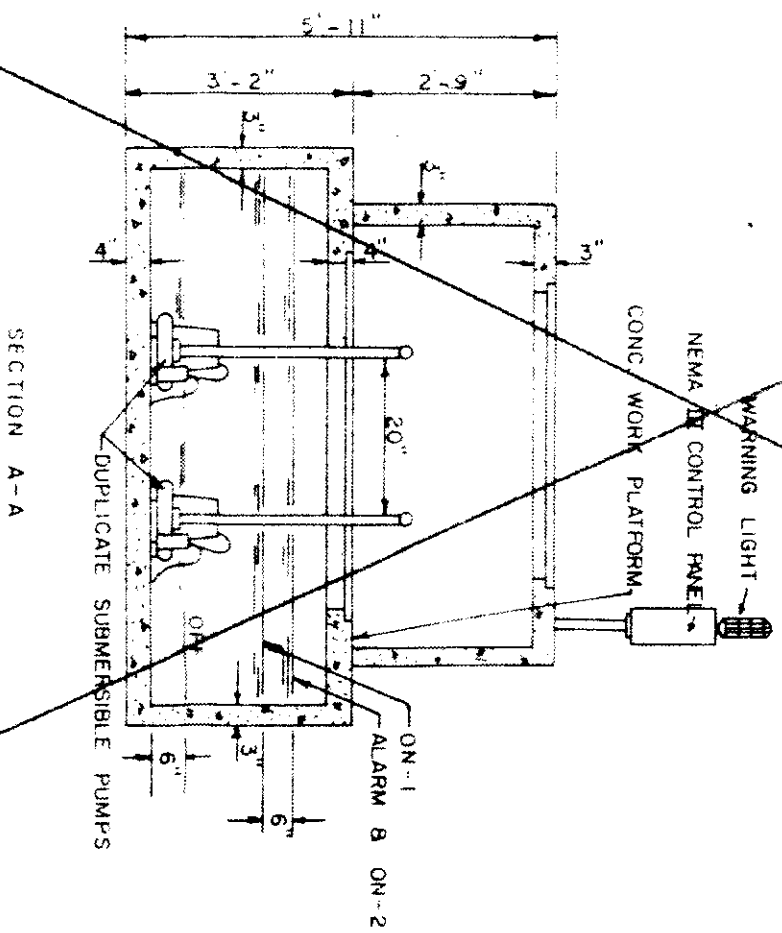

SECTION A-A

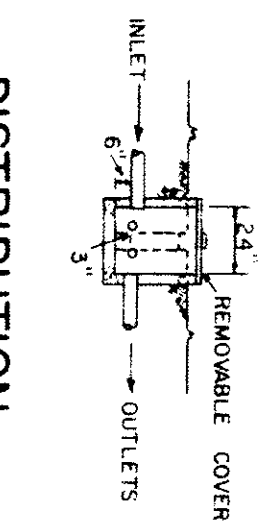


TRENCH SECTION

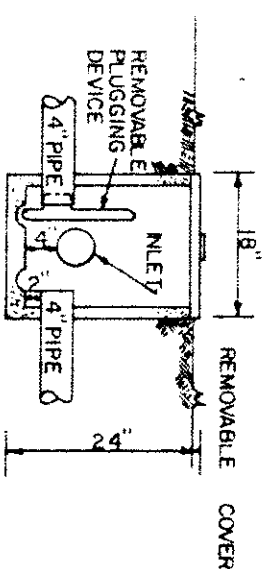


**DISTRIBUTION
BOX
SECTION**


SPLITTER
BOX
SECTION

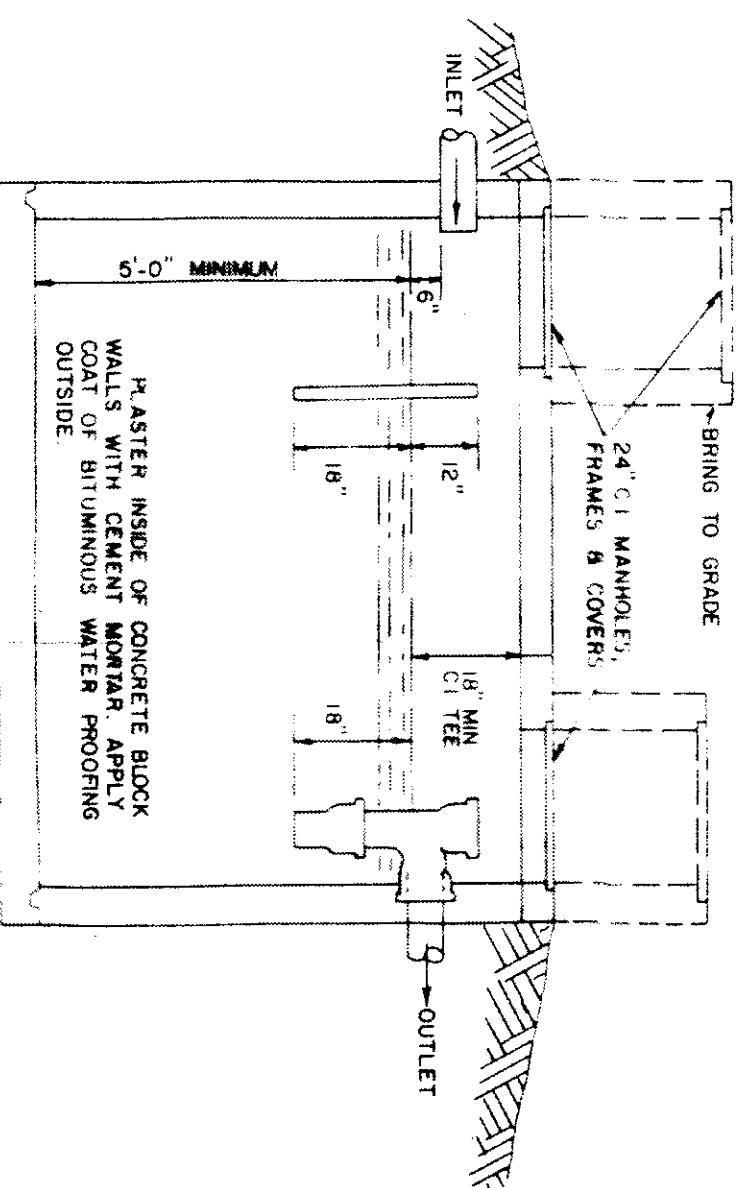

SETTLING TANK

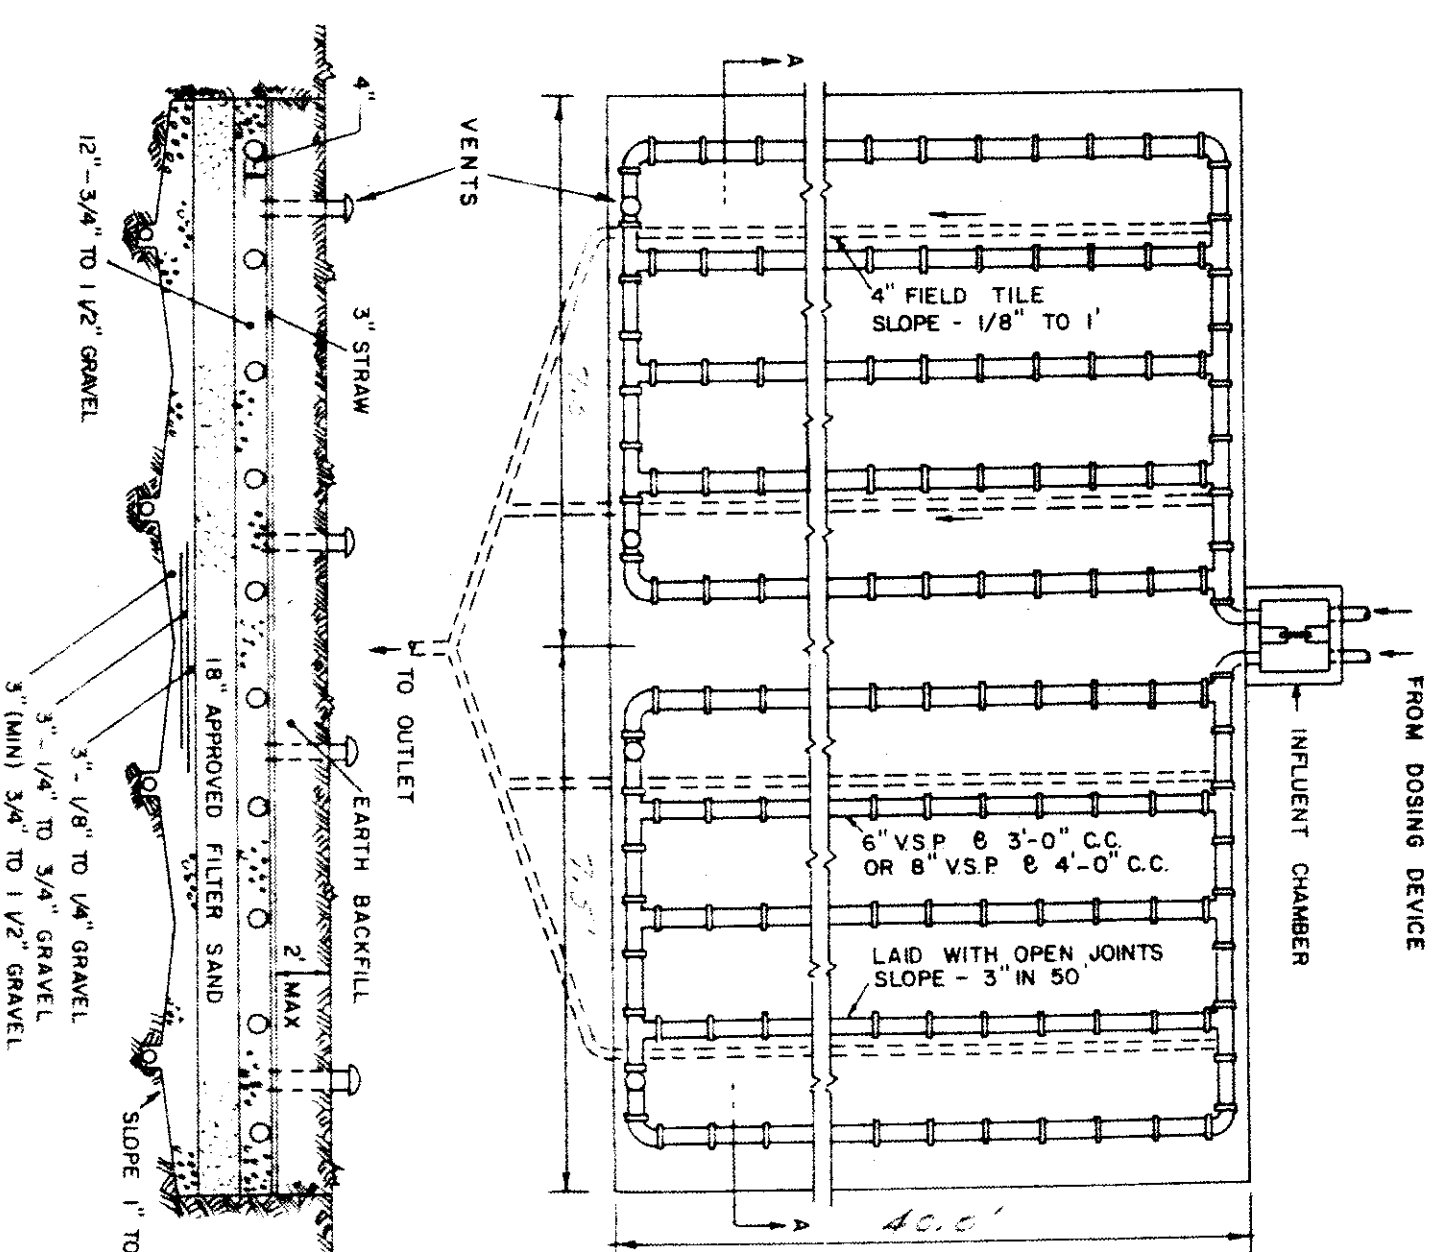

SUBSURFACE SAND FILTERS

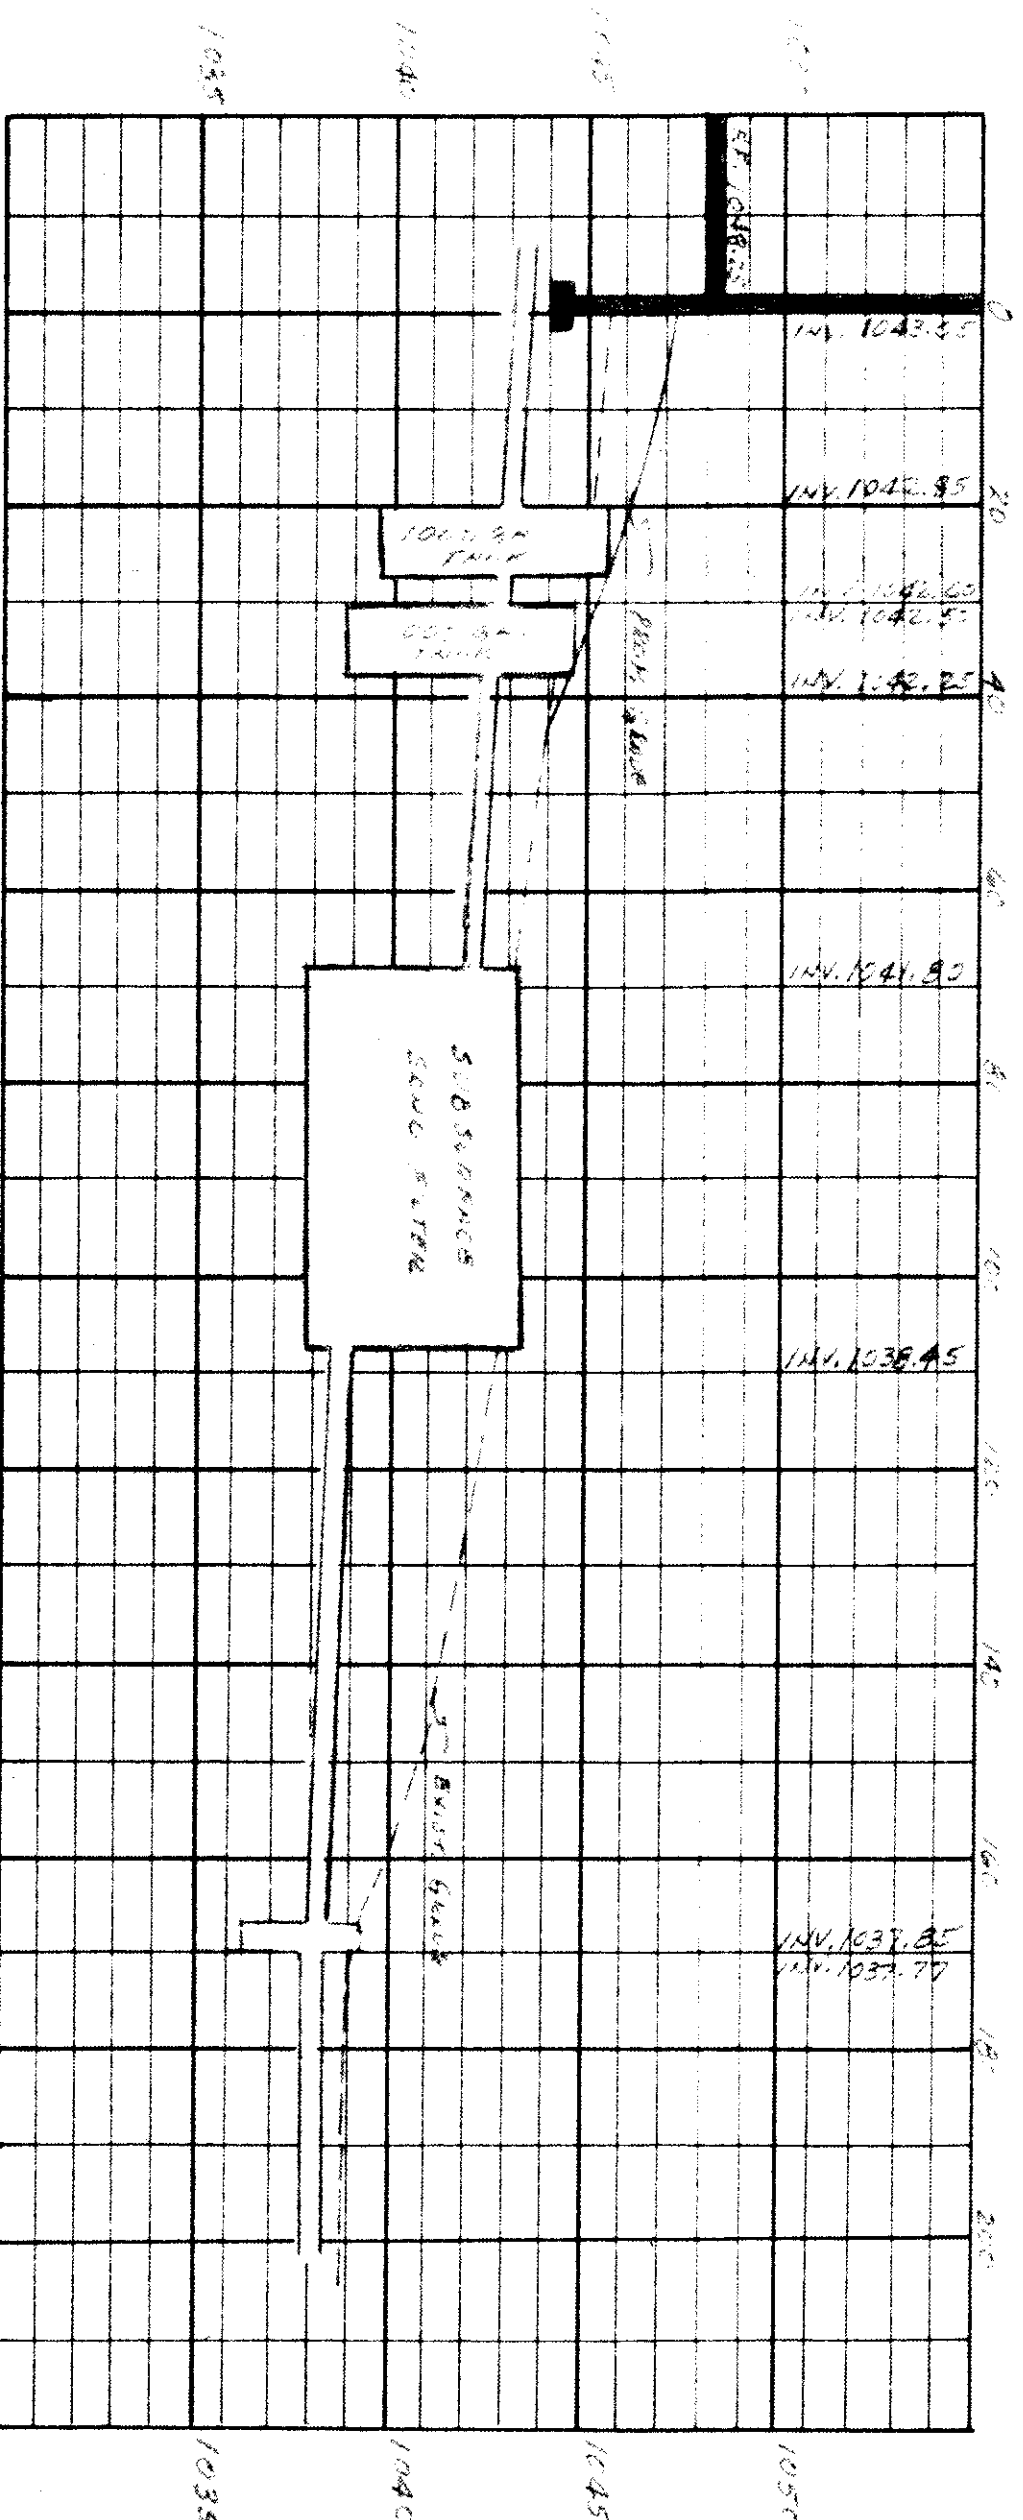

PROFILE

SCALES: VERTICAL 1"=
HORIZONTAL 1"=

RAY DENSMORE - WHEELER, NO.