
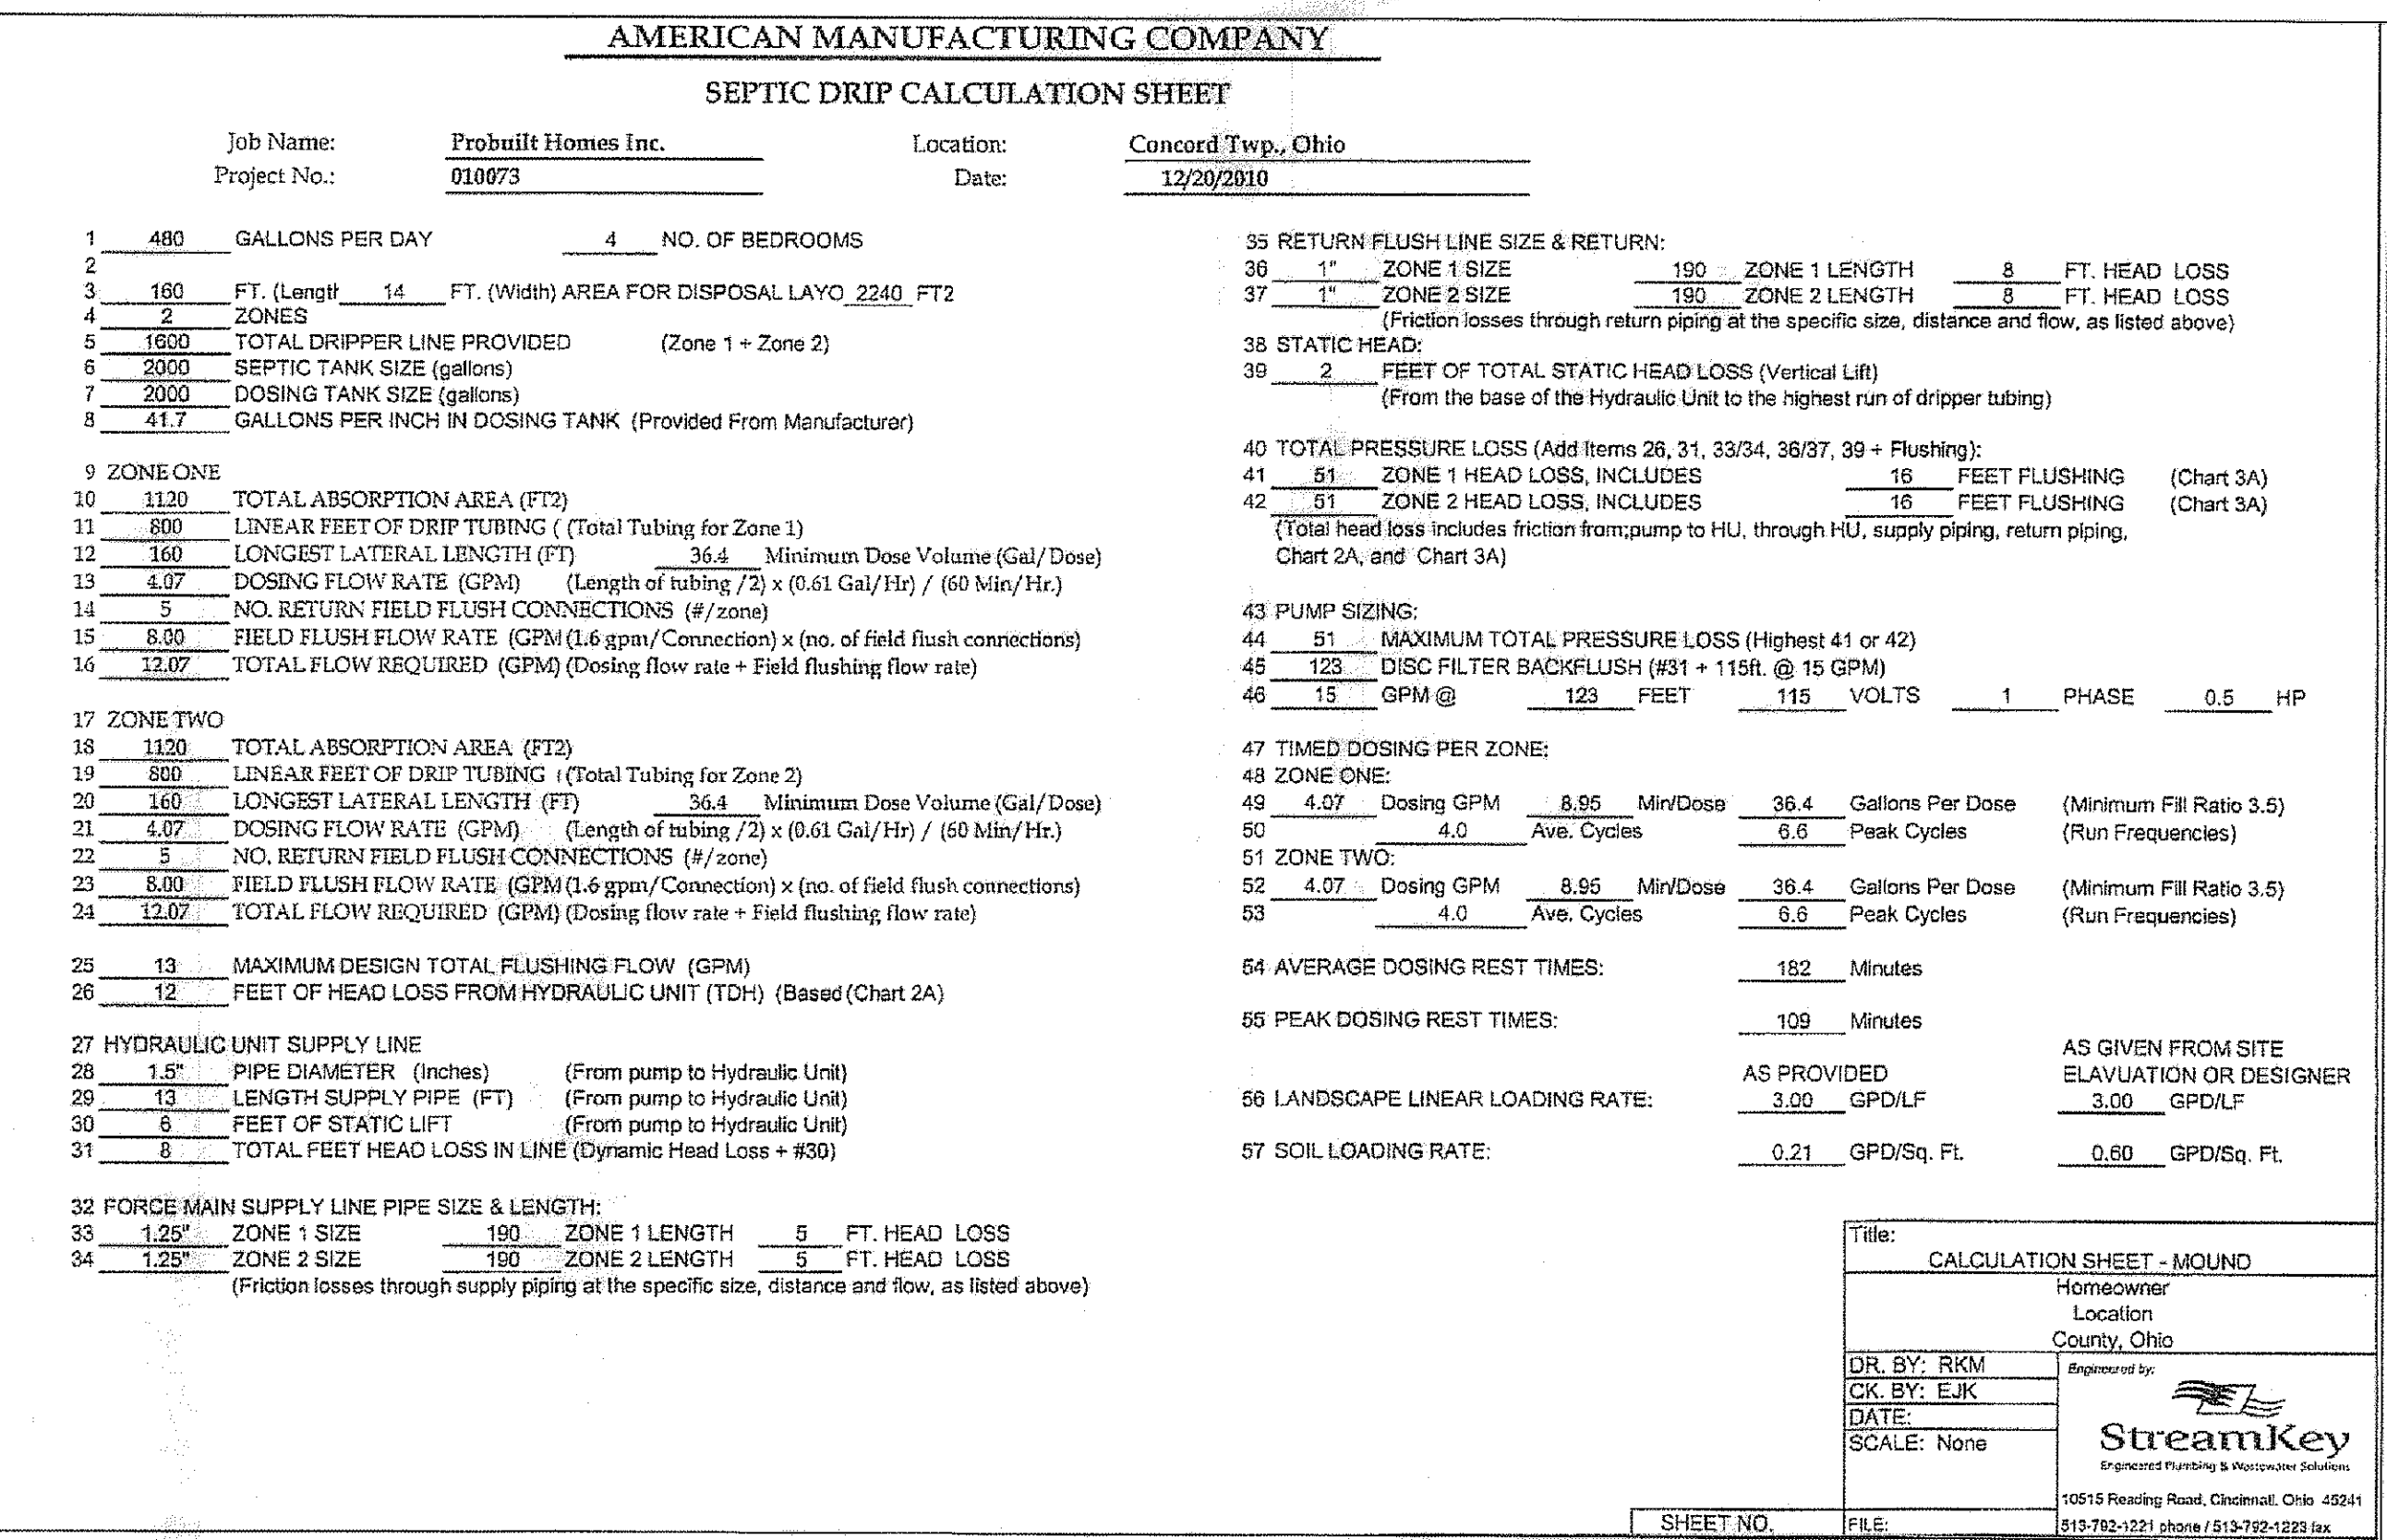
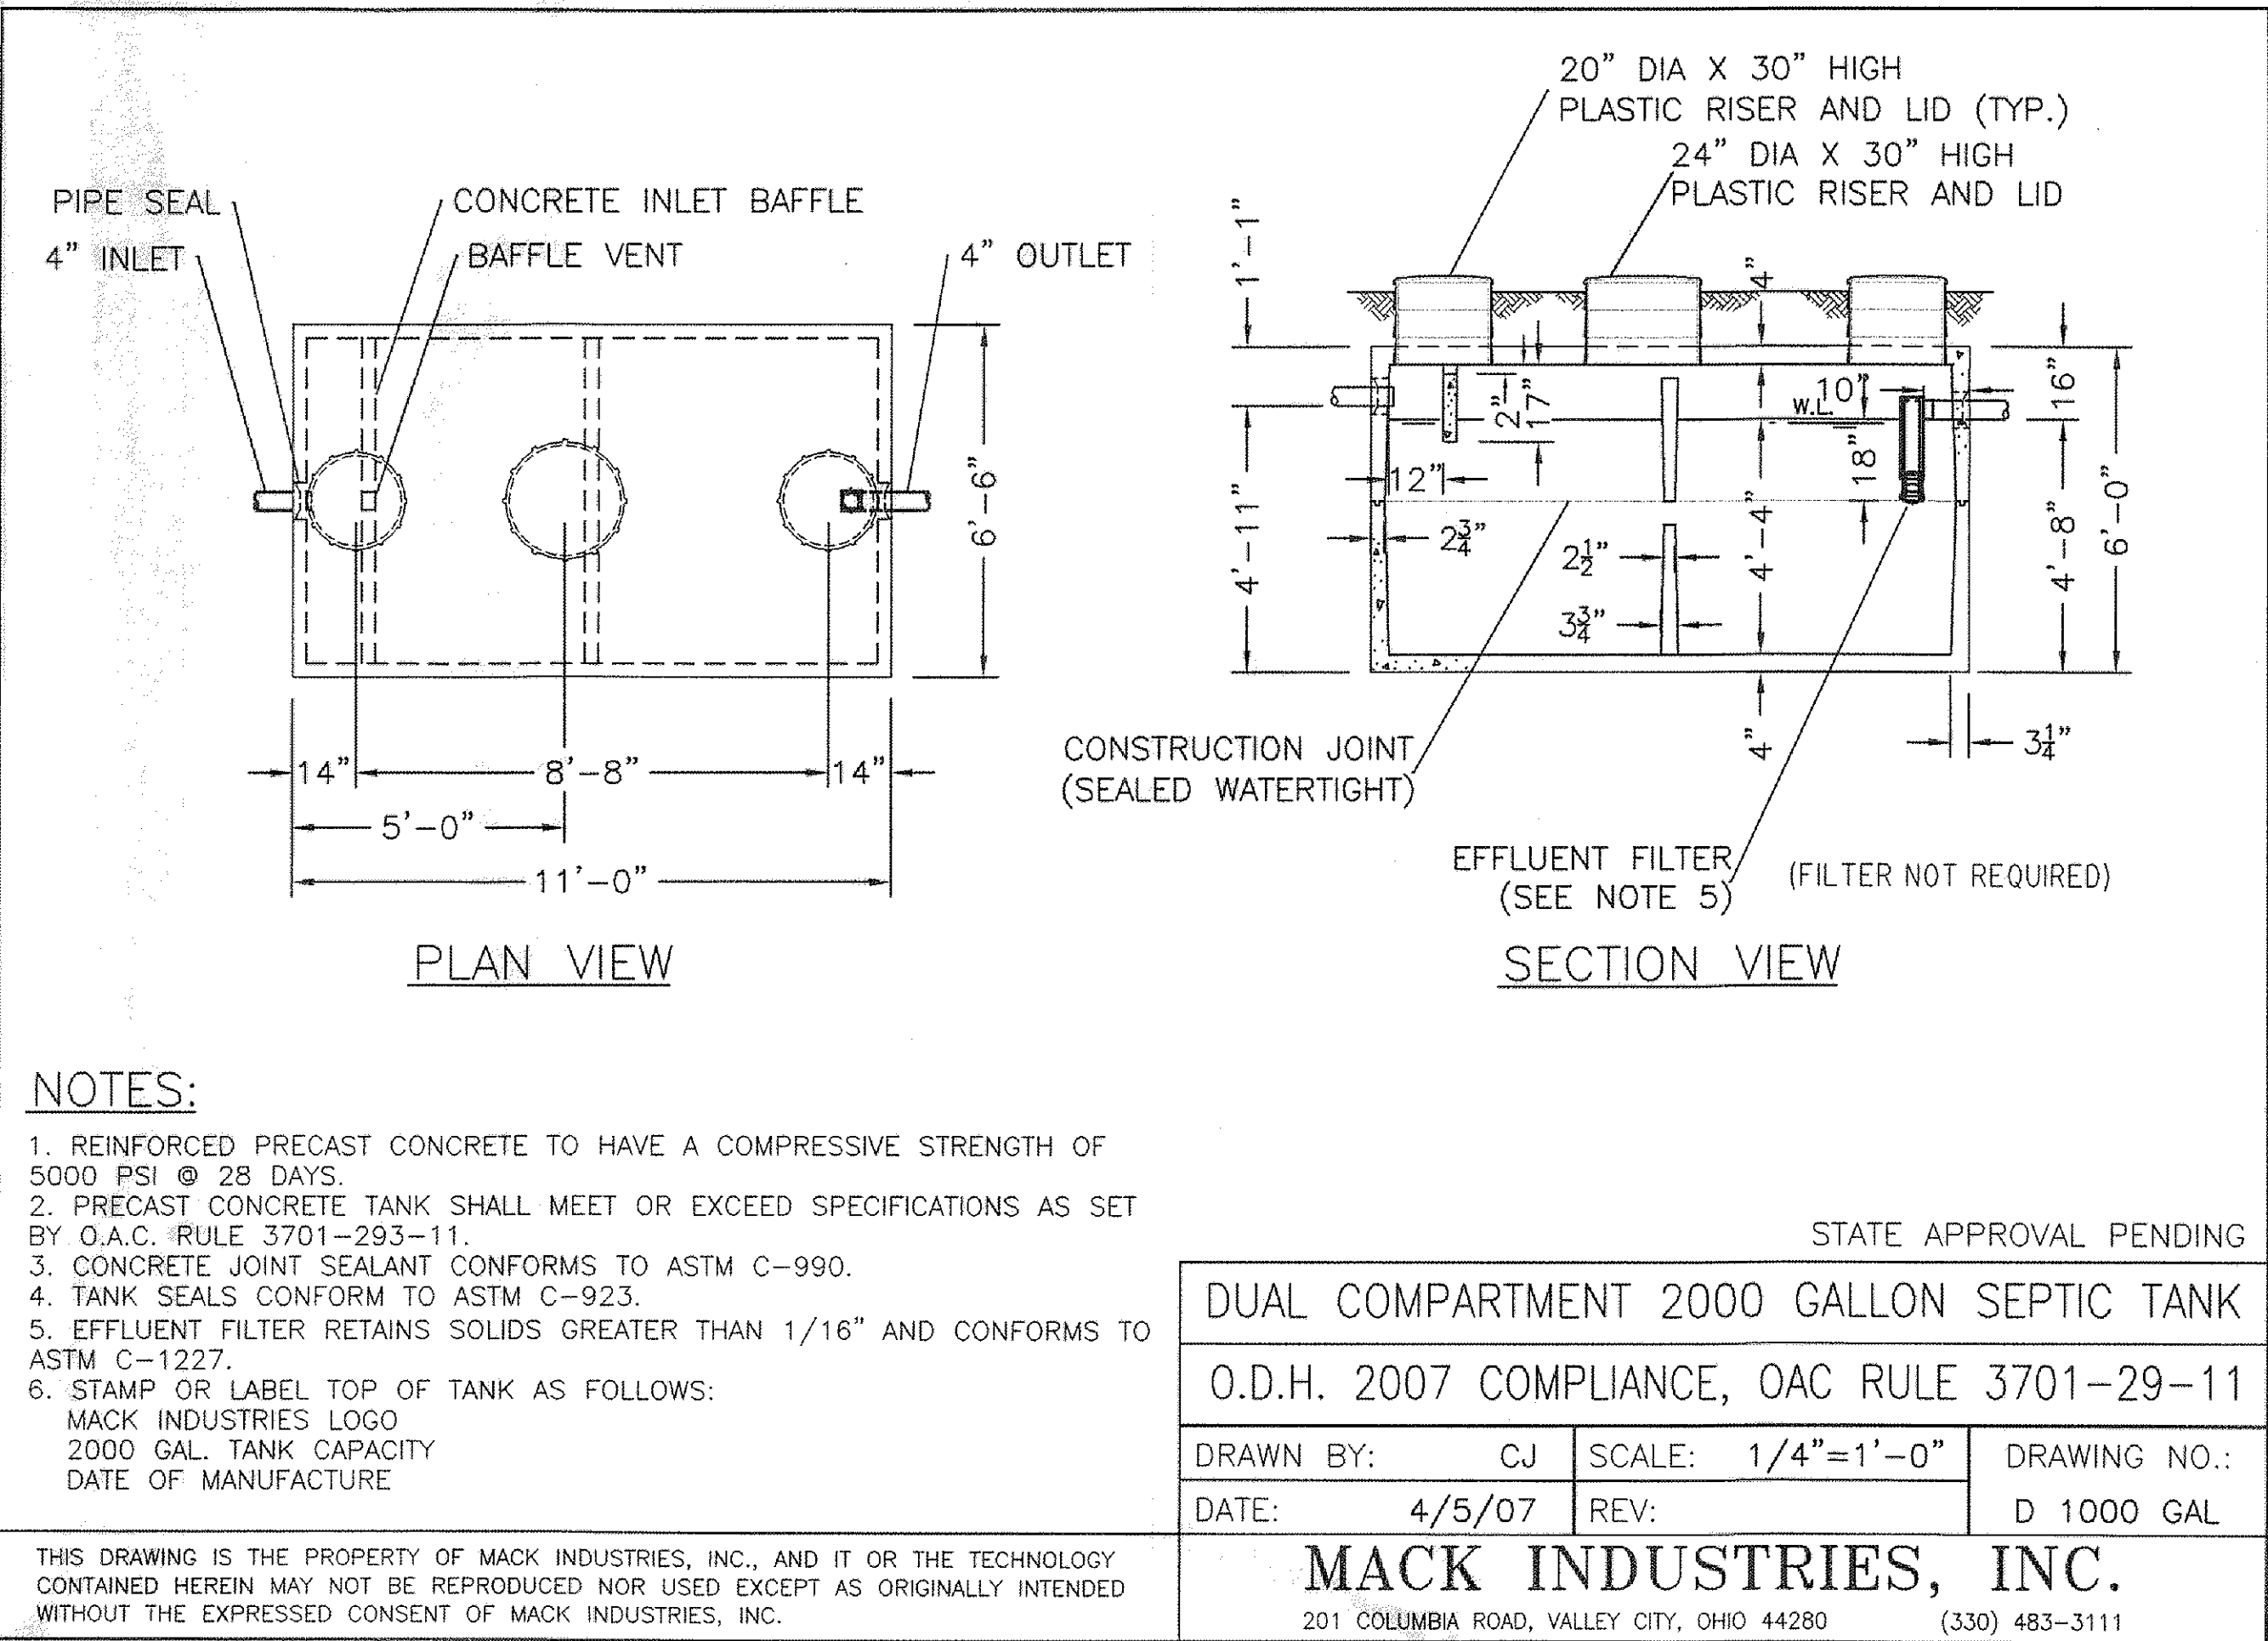
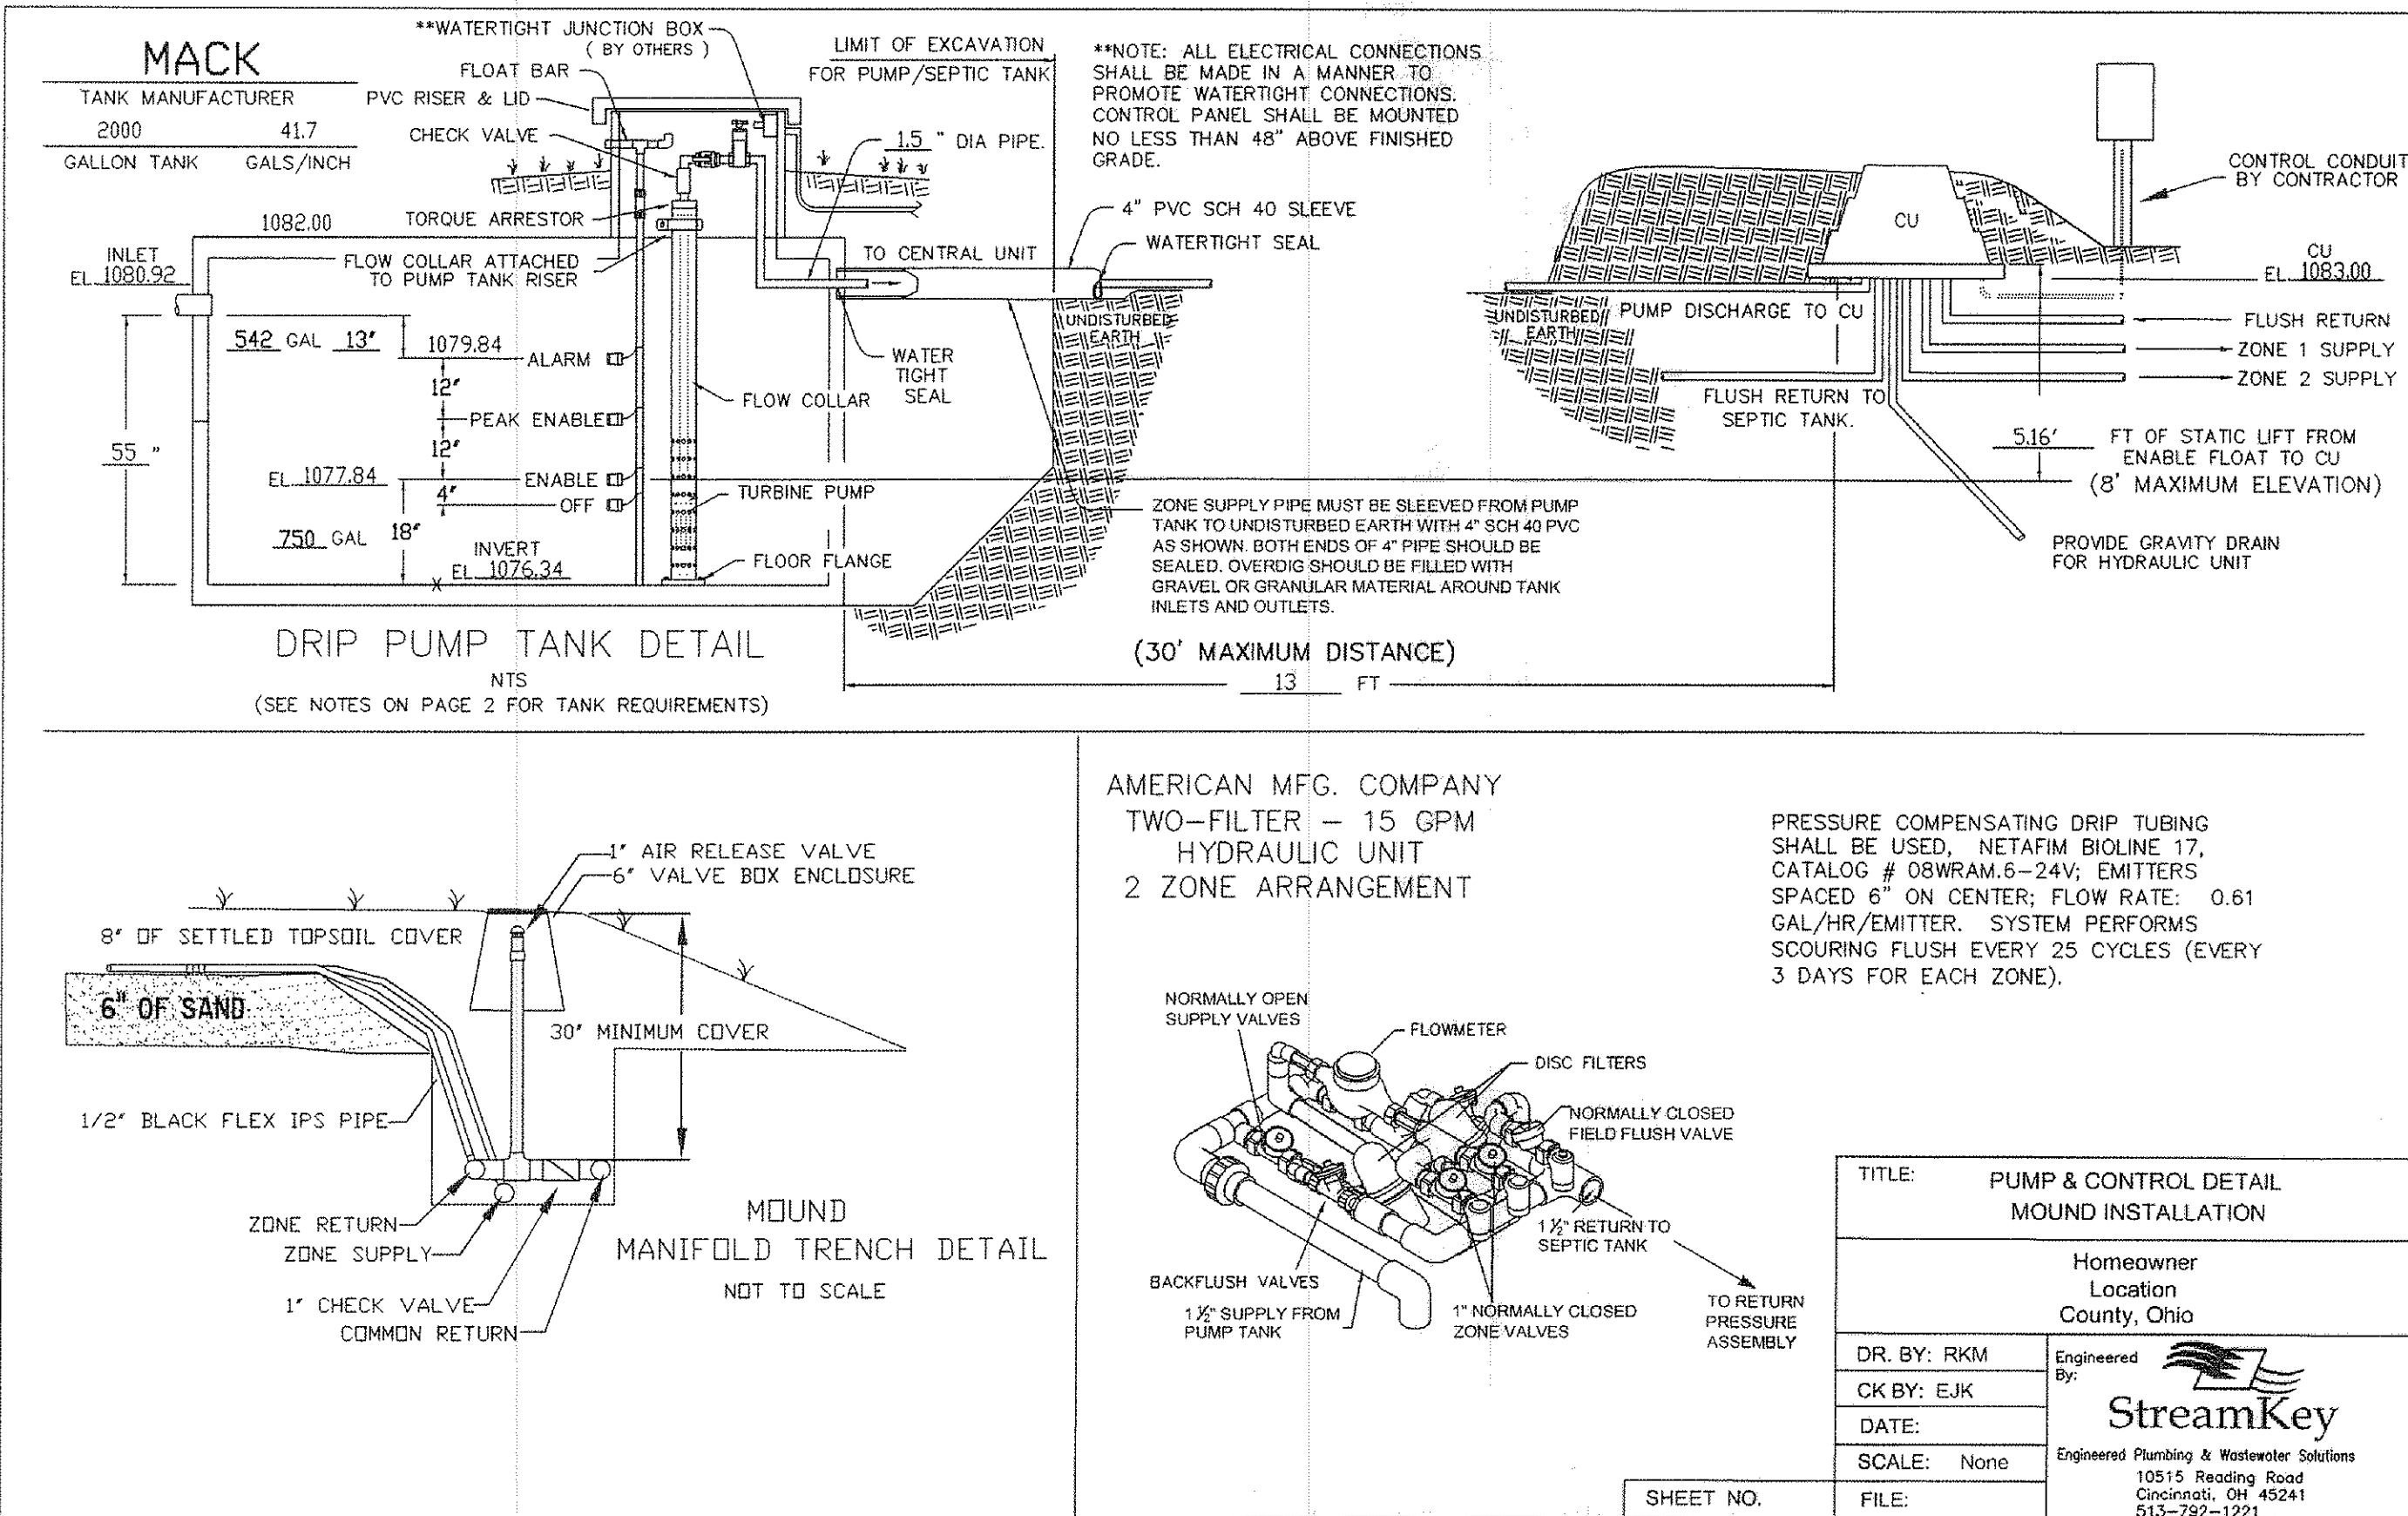


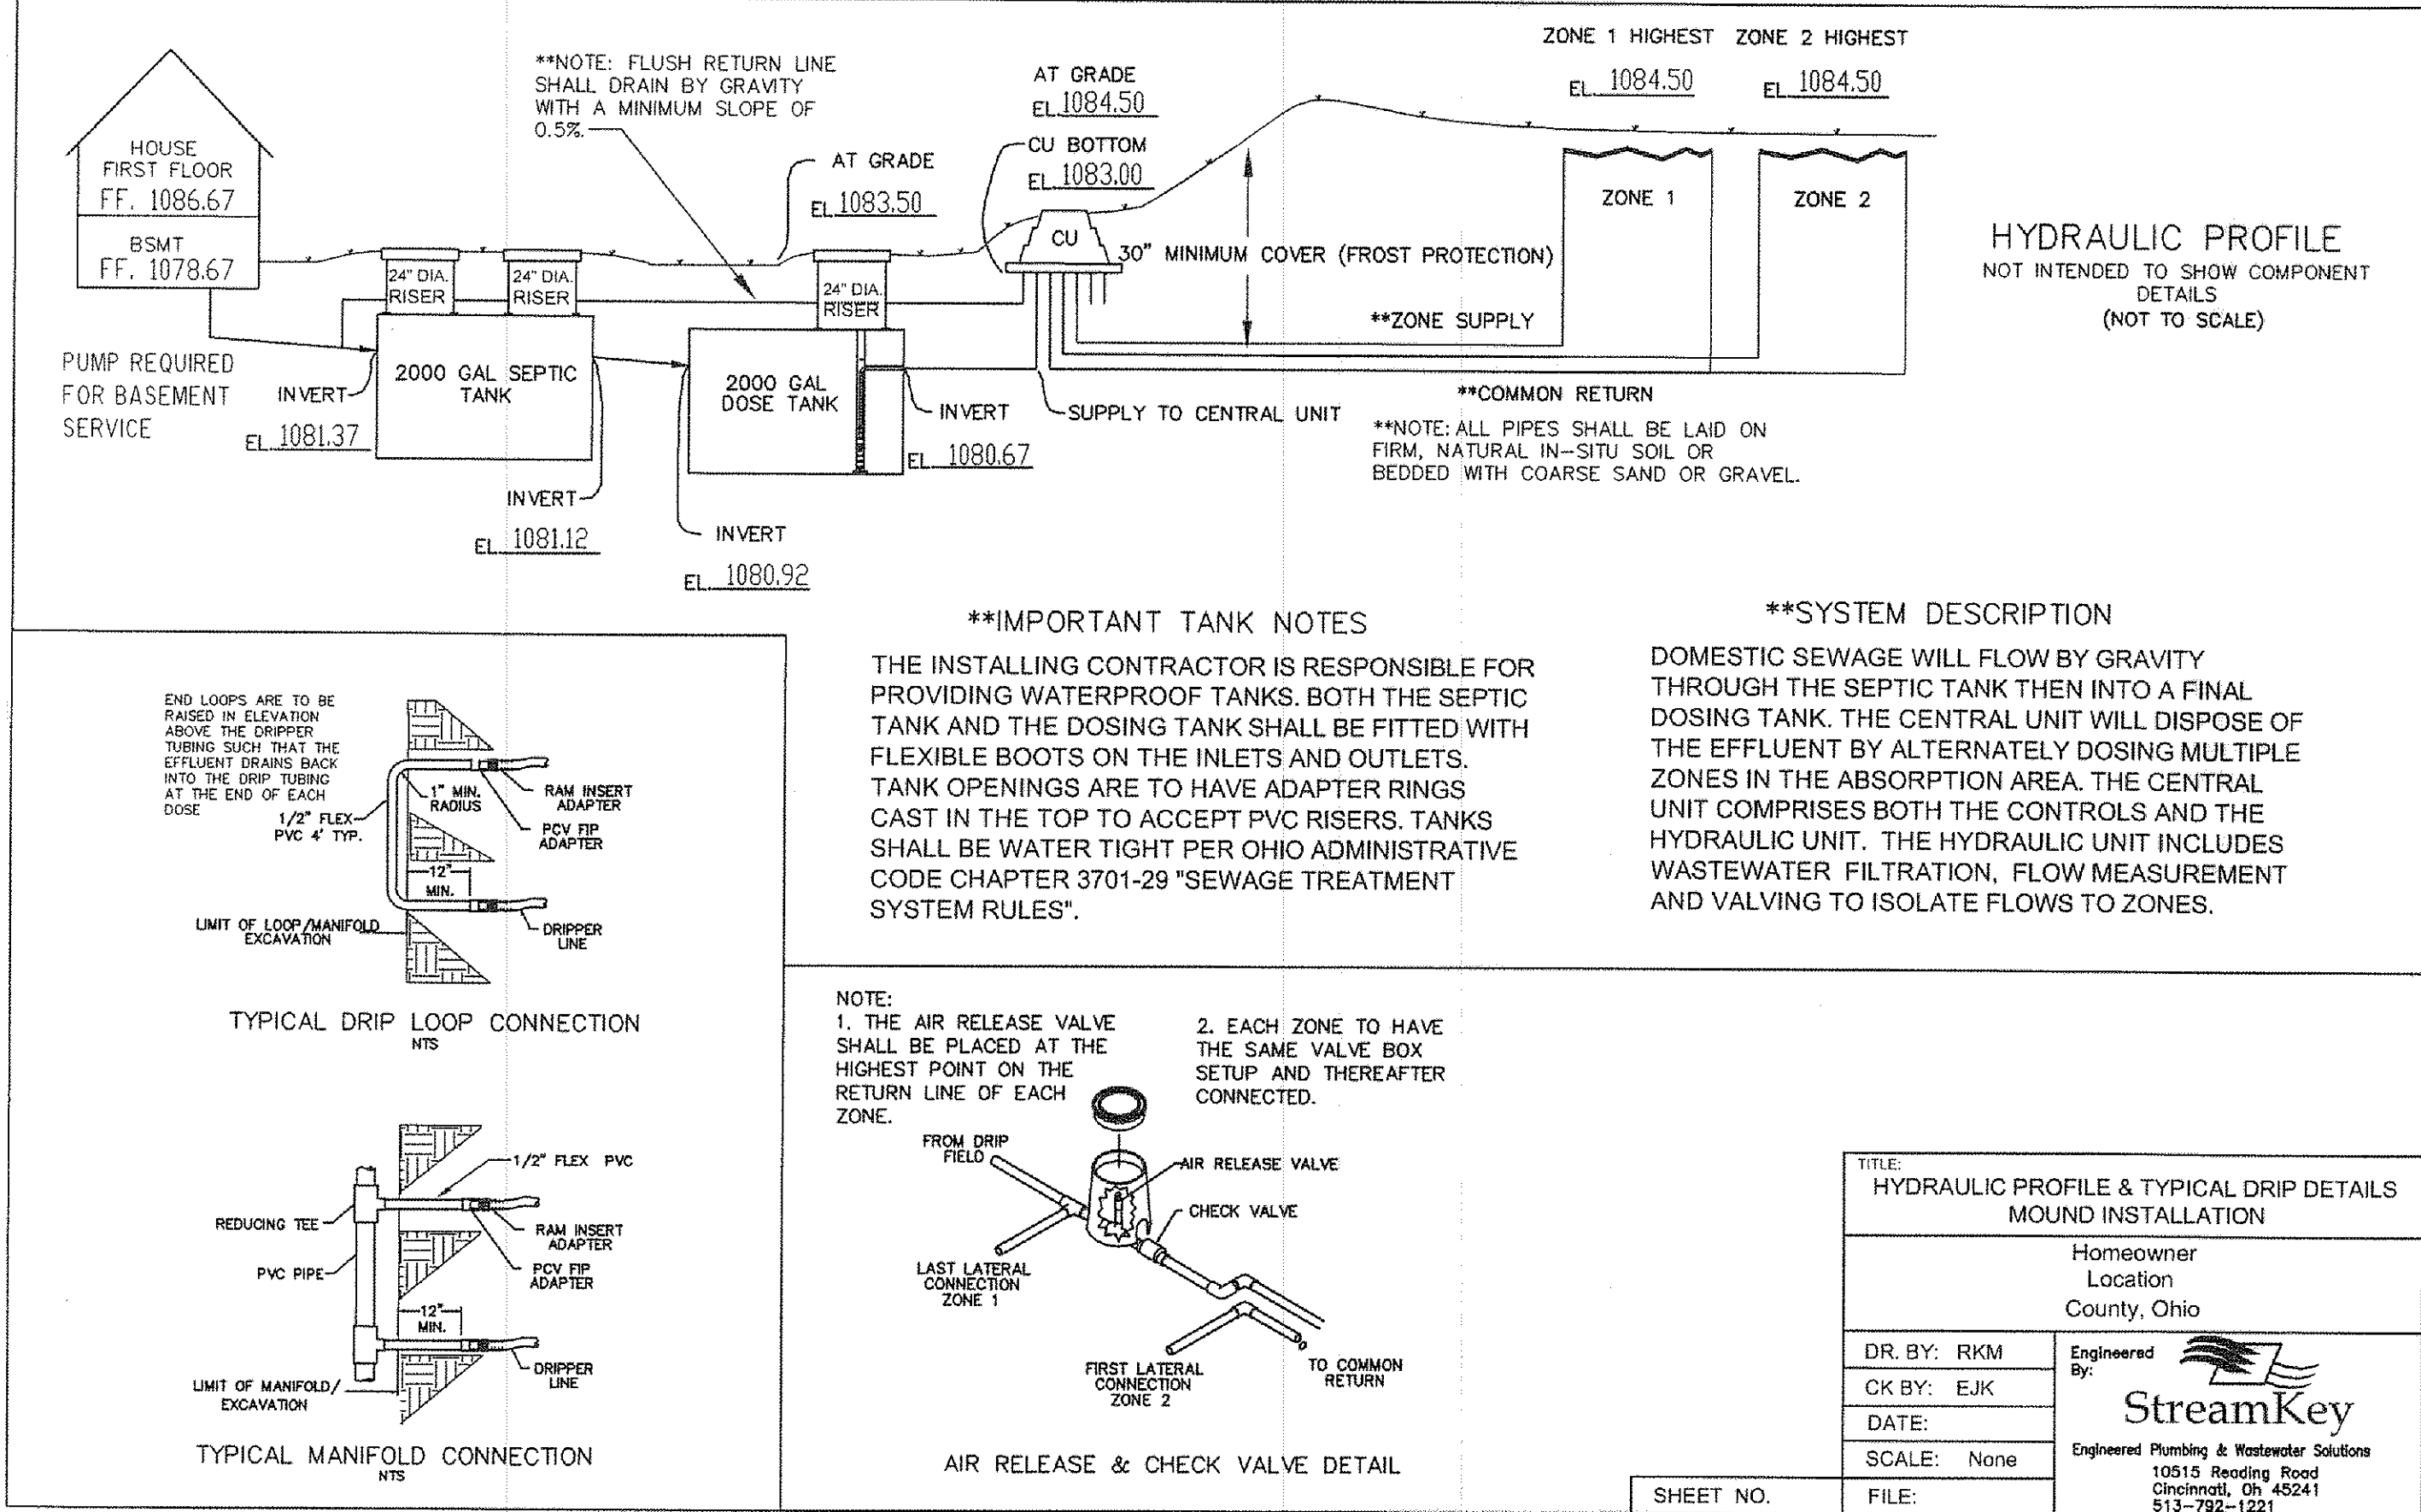

REVISIONS	BY

Barrington
CONSULTING GROUP, INC.
9114 TYLER BLVD., MENTOR, OHIO 44060
PHONE 440.205.1260 FAX 440.205.1262
www.BarringtonCGI.com

PROBUILT HOMES, INC.
GEORGE DAVIS
PO BOX 384
MENTOR, OHIO 44061
PH. 440.255.6535

SITE PLAN
SIL 68 GAITSIDE TRAIL, KIRTLAND, OHIO
ROCKING HORSE FARMS PHASE 4 VOLUME 47 PAGE 20