

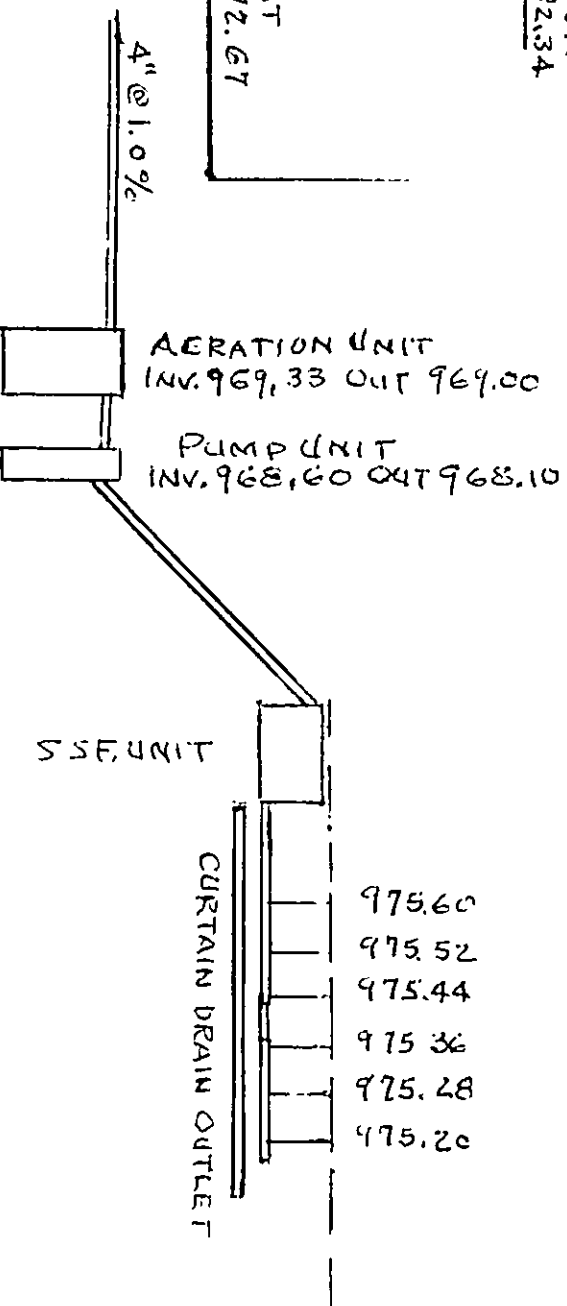


1ST FLOOR
ELEV. 982.34

BASEMENT
FIN. FL. 972.67

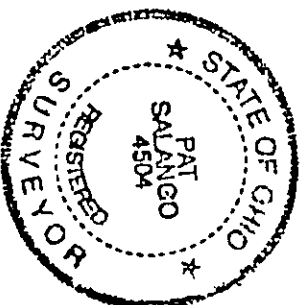

HYDRAULIC PROFILE
SCALE HORIZ. 1" = 10'
VERT. 1" = 6'

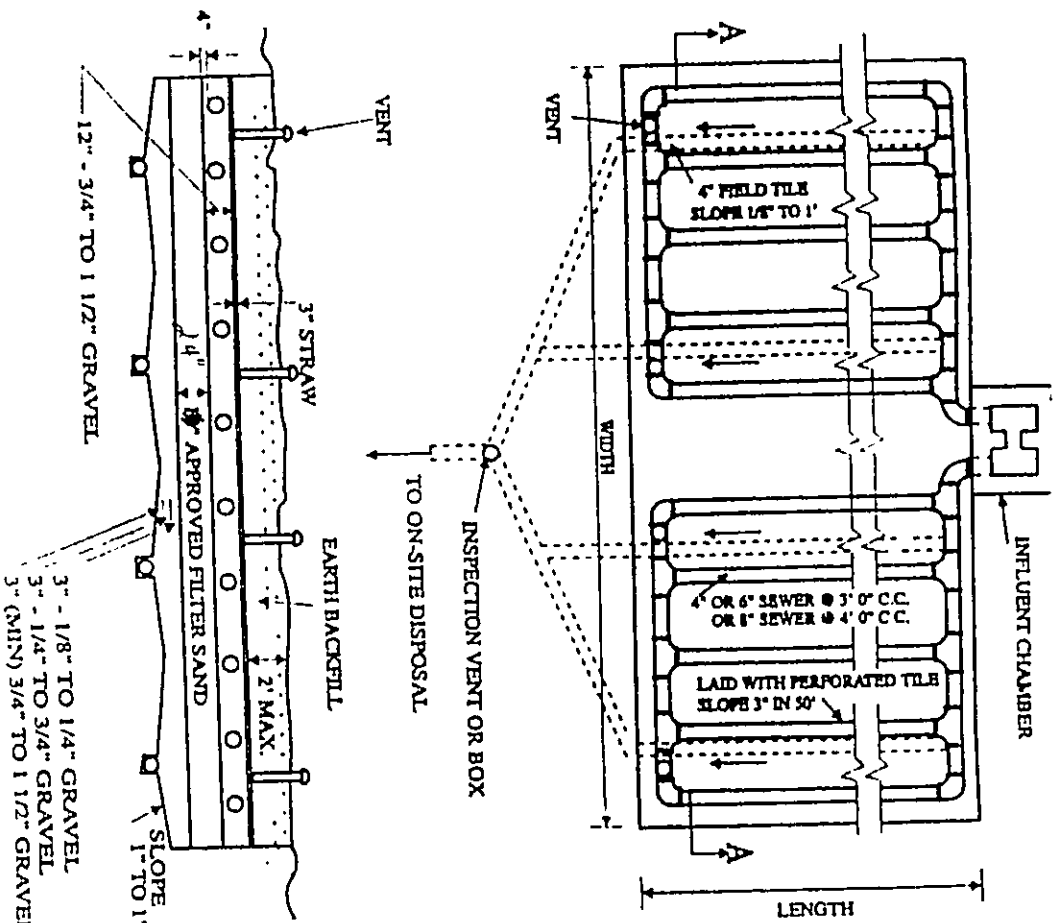

Pat Salanco