

for : TROY FRAZEE
CLIENT

ADDRESS	STREET	CITY
HUNTING HILLS DRIVE		KITLAND HILLS

7	HUNTING HILLS RESUBDIVISION	17	
SUBLOT No.	SUBDIVISION NAME	VOL.	PAGE

1	KIRTLAND HILLS	OHIO
TRACT	TOWNSHIP	



THIS PLAT WAS PREPARED BY ME, AND IS CORRECT TO THE
BEST OF MY KNOWLEDGE AND BELIEF.

***AS BUILT* CERTIFICATION**
I HEREBY CERTIFY THAT THE CIRCLED INFORMATION IS
EXISTING AS OBTAINED ON THE SITE _____
AND IS CORRECT TO THE BEST OF MY KNOWLEDGE
AND BELIEF.

NAME _____

REVISIONS	DRAWN BY	SCALE
	T.S	1"=30'
	CHECKED BY	DATE
	RAT	MAY 200


BENCHMARK: 5/8" IRON PIN @ RADIUS OF CURV
DE-SAC ELEV: 759.26

BRANKO & INGRID B MEDANCIQ
PPN 24-A-008-A-00-008-0
DOO# 2004805511

3/4" IRON PIPE FOUND


DWG. NAME

FRAZT1-0601

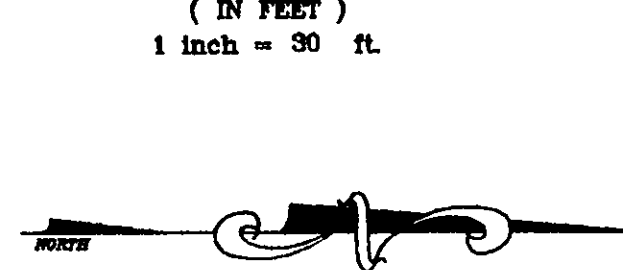


S/L 6

THOMAS M & BETTINA R TABOR
PPN 24-A-009-A-00-006-0
DOC# 2005R055294

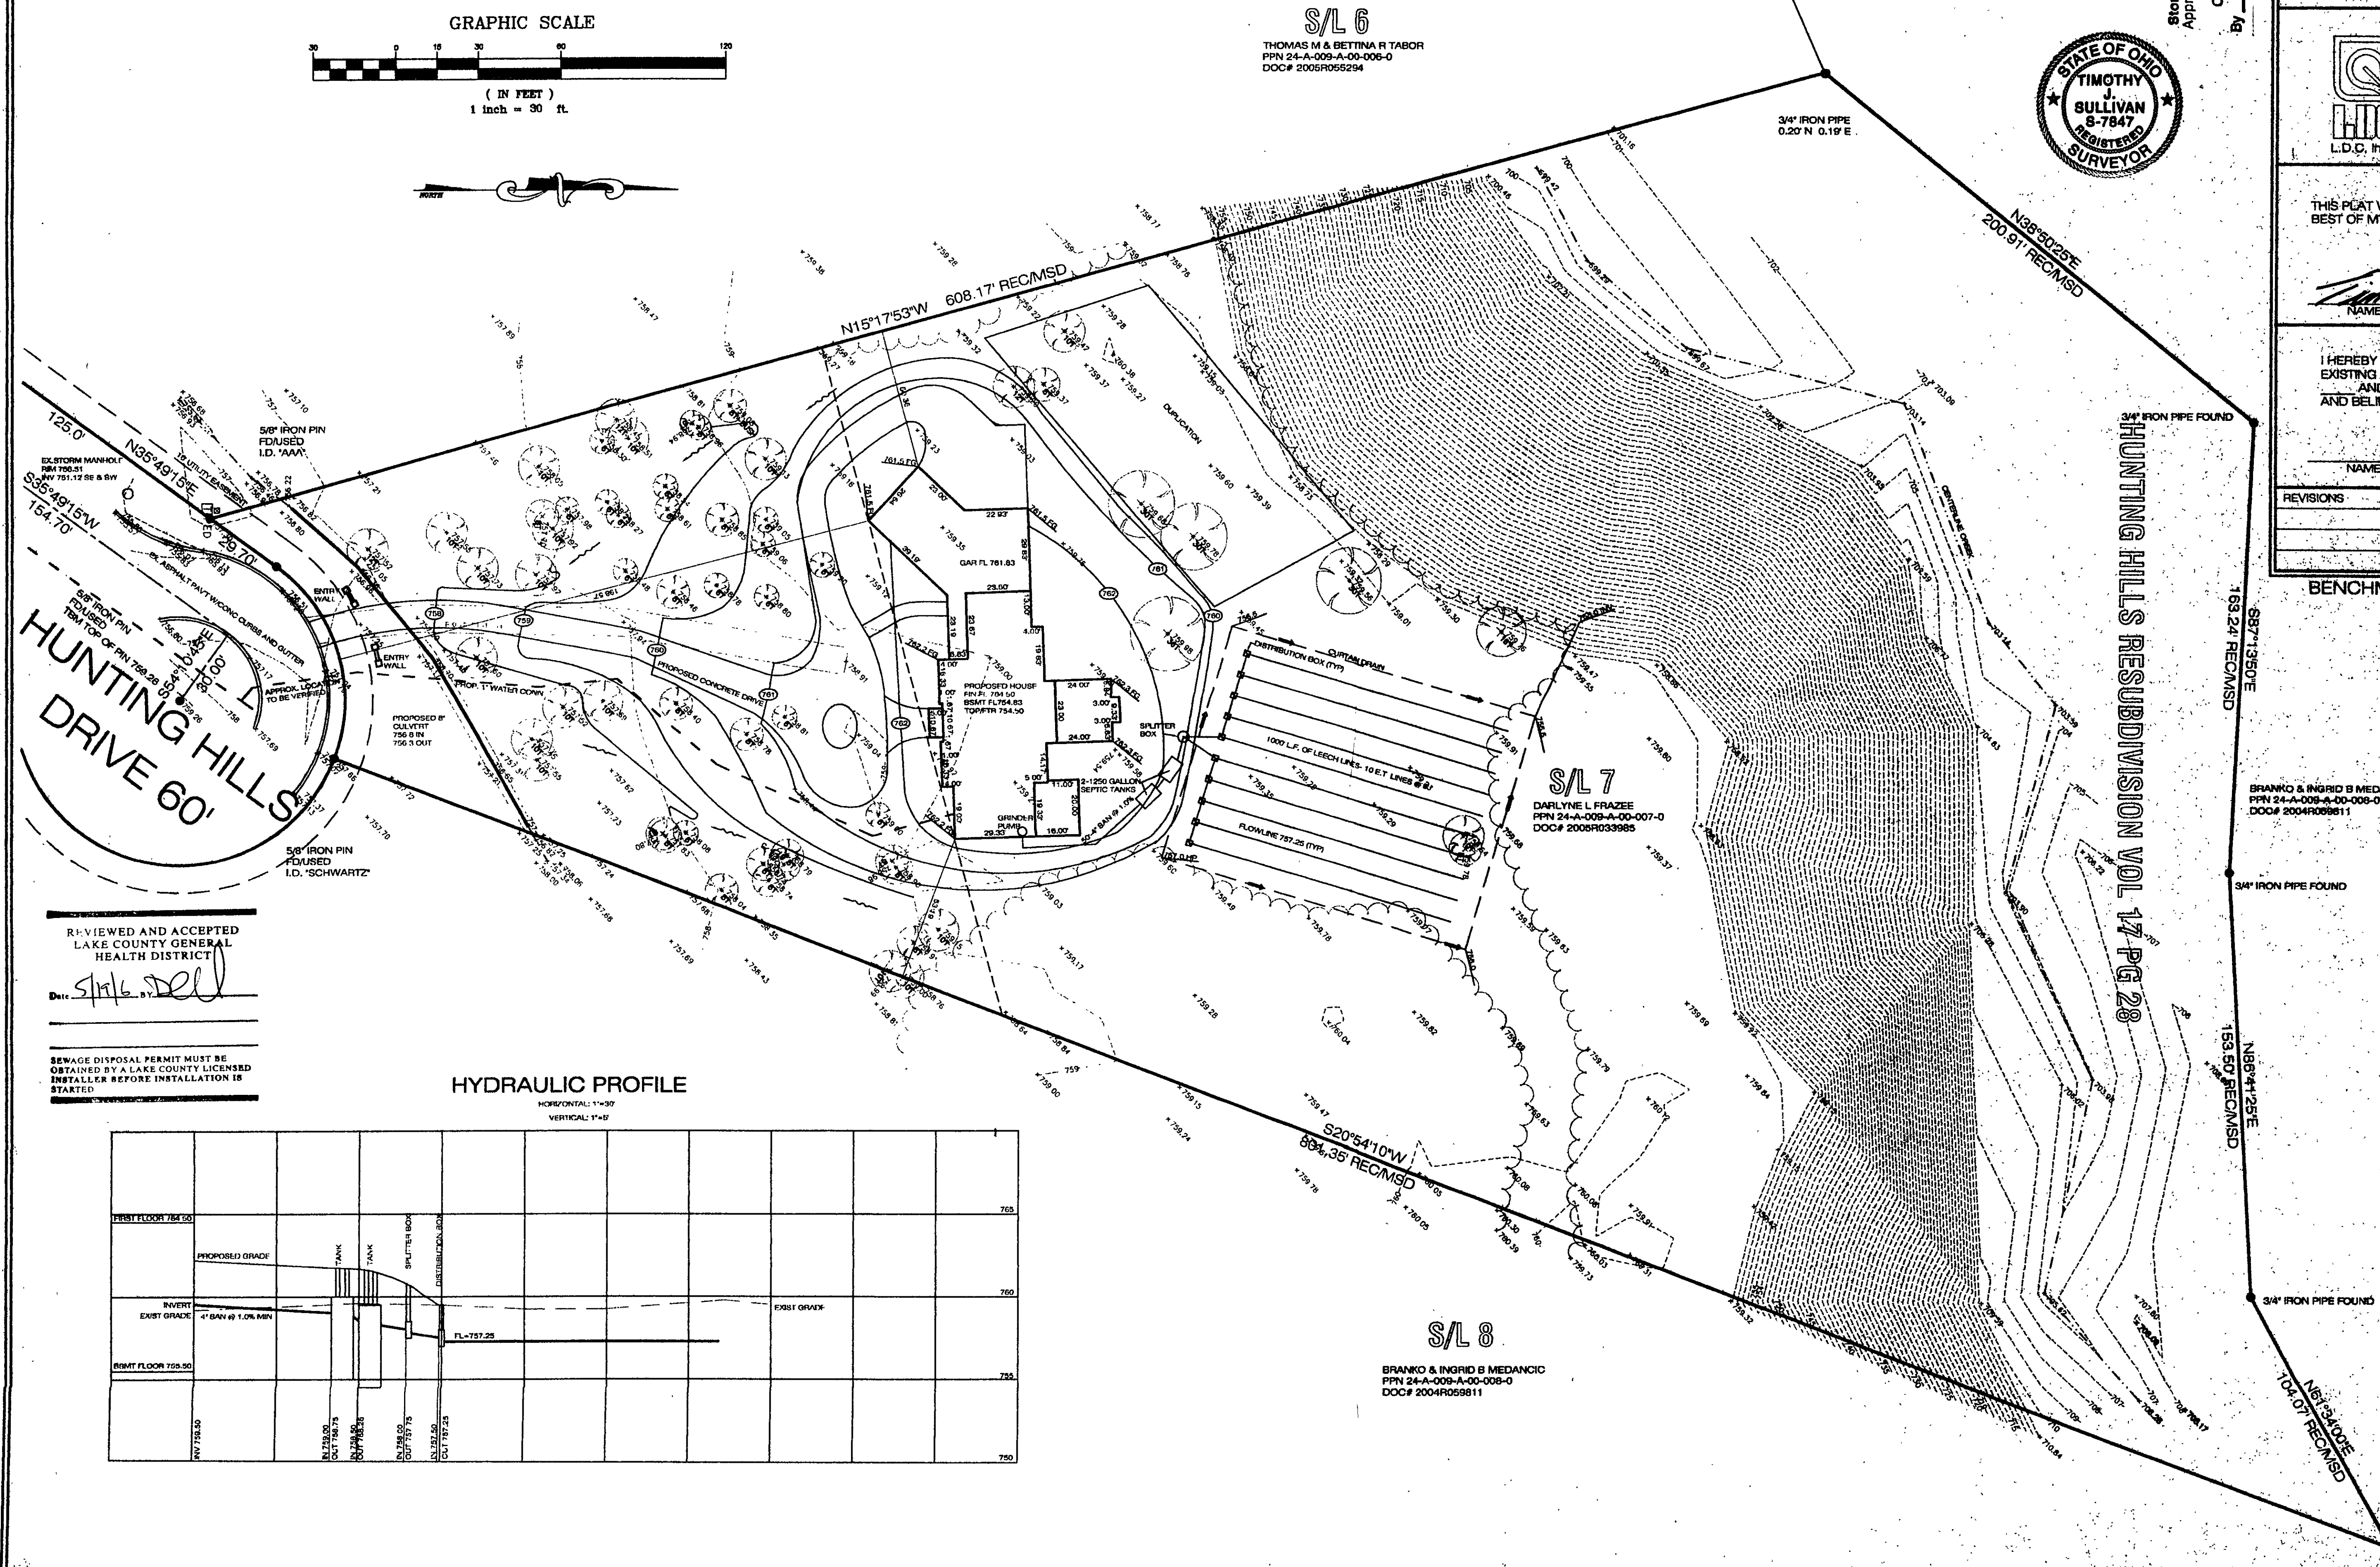

HORIZONTAL: 1"=30'
VERTICAL: 1"=5'

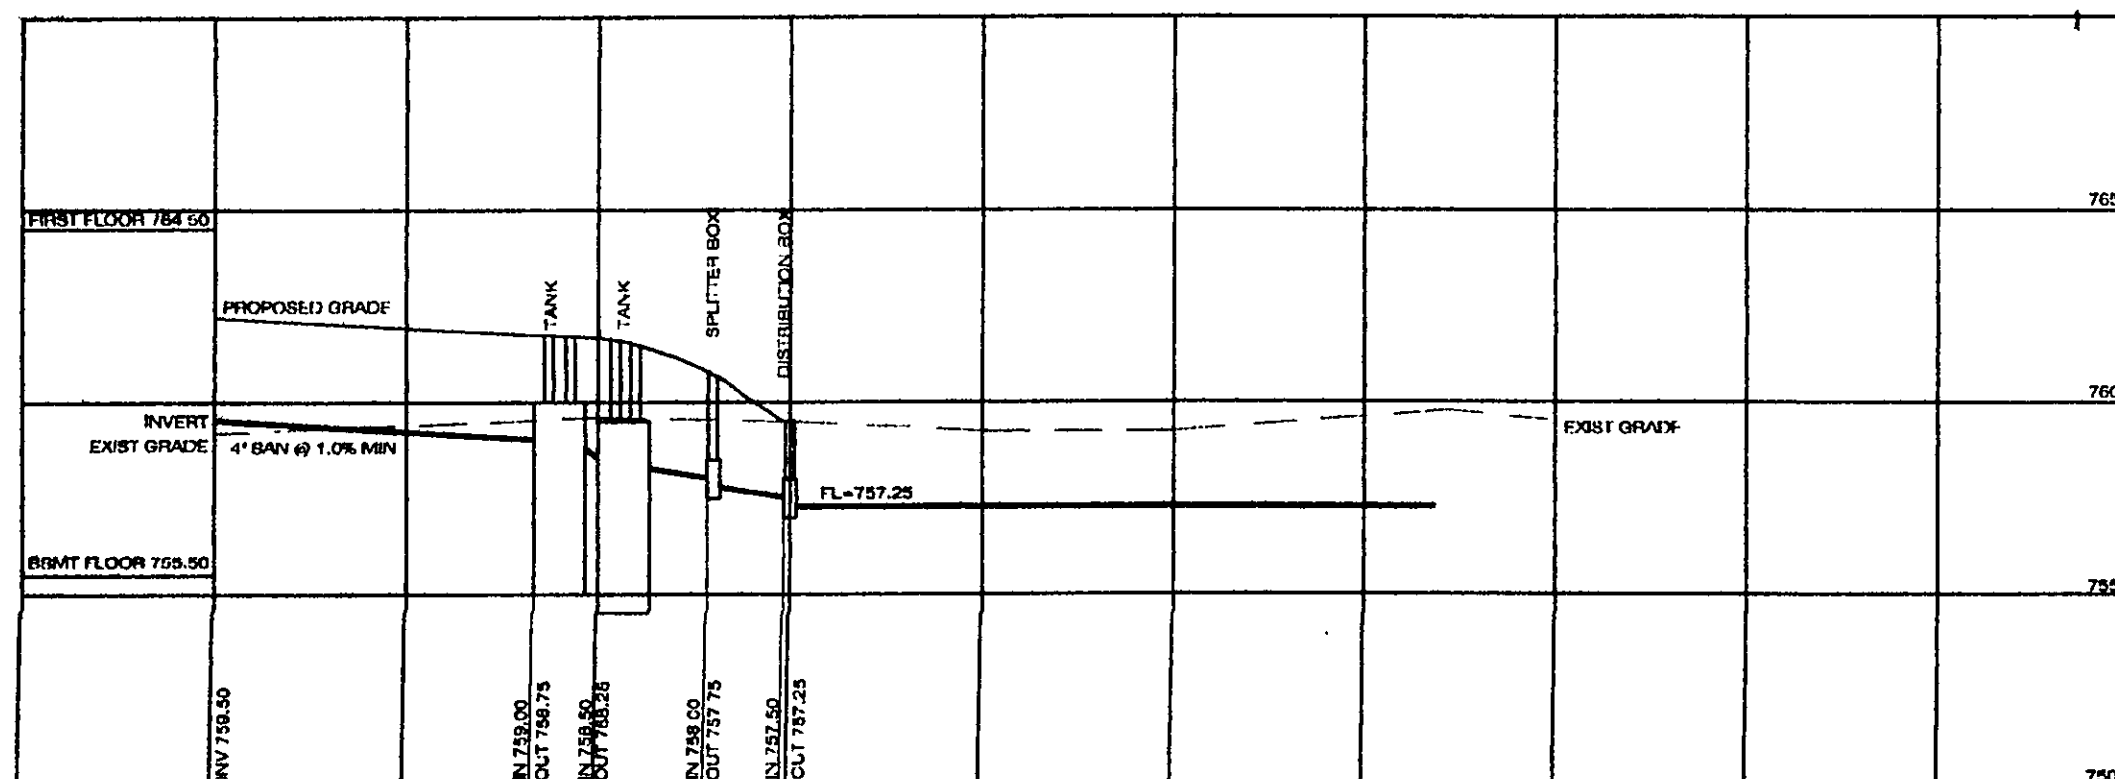

S/L 8

BRANKO & INGRID B MEDANCIO
PPN 24-A-009-A-00-008-0
DOC# 2004R059811

REVIEWED AND ACCEPTED
LAKE COUNTY GENERAL
HEALTH DISTRICT

Date 5/19/6 BY [Signature]

SEWAGE DISPOSAL PERMIT MUST BE
OBTAINED BY A LAKE COUNTY LICENSED
INSTALLER BEFORE INSTALLATION IS
STARTED