


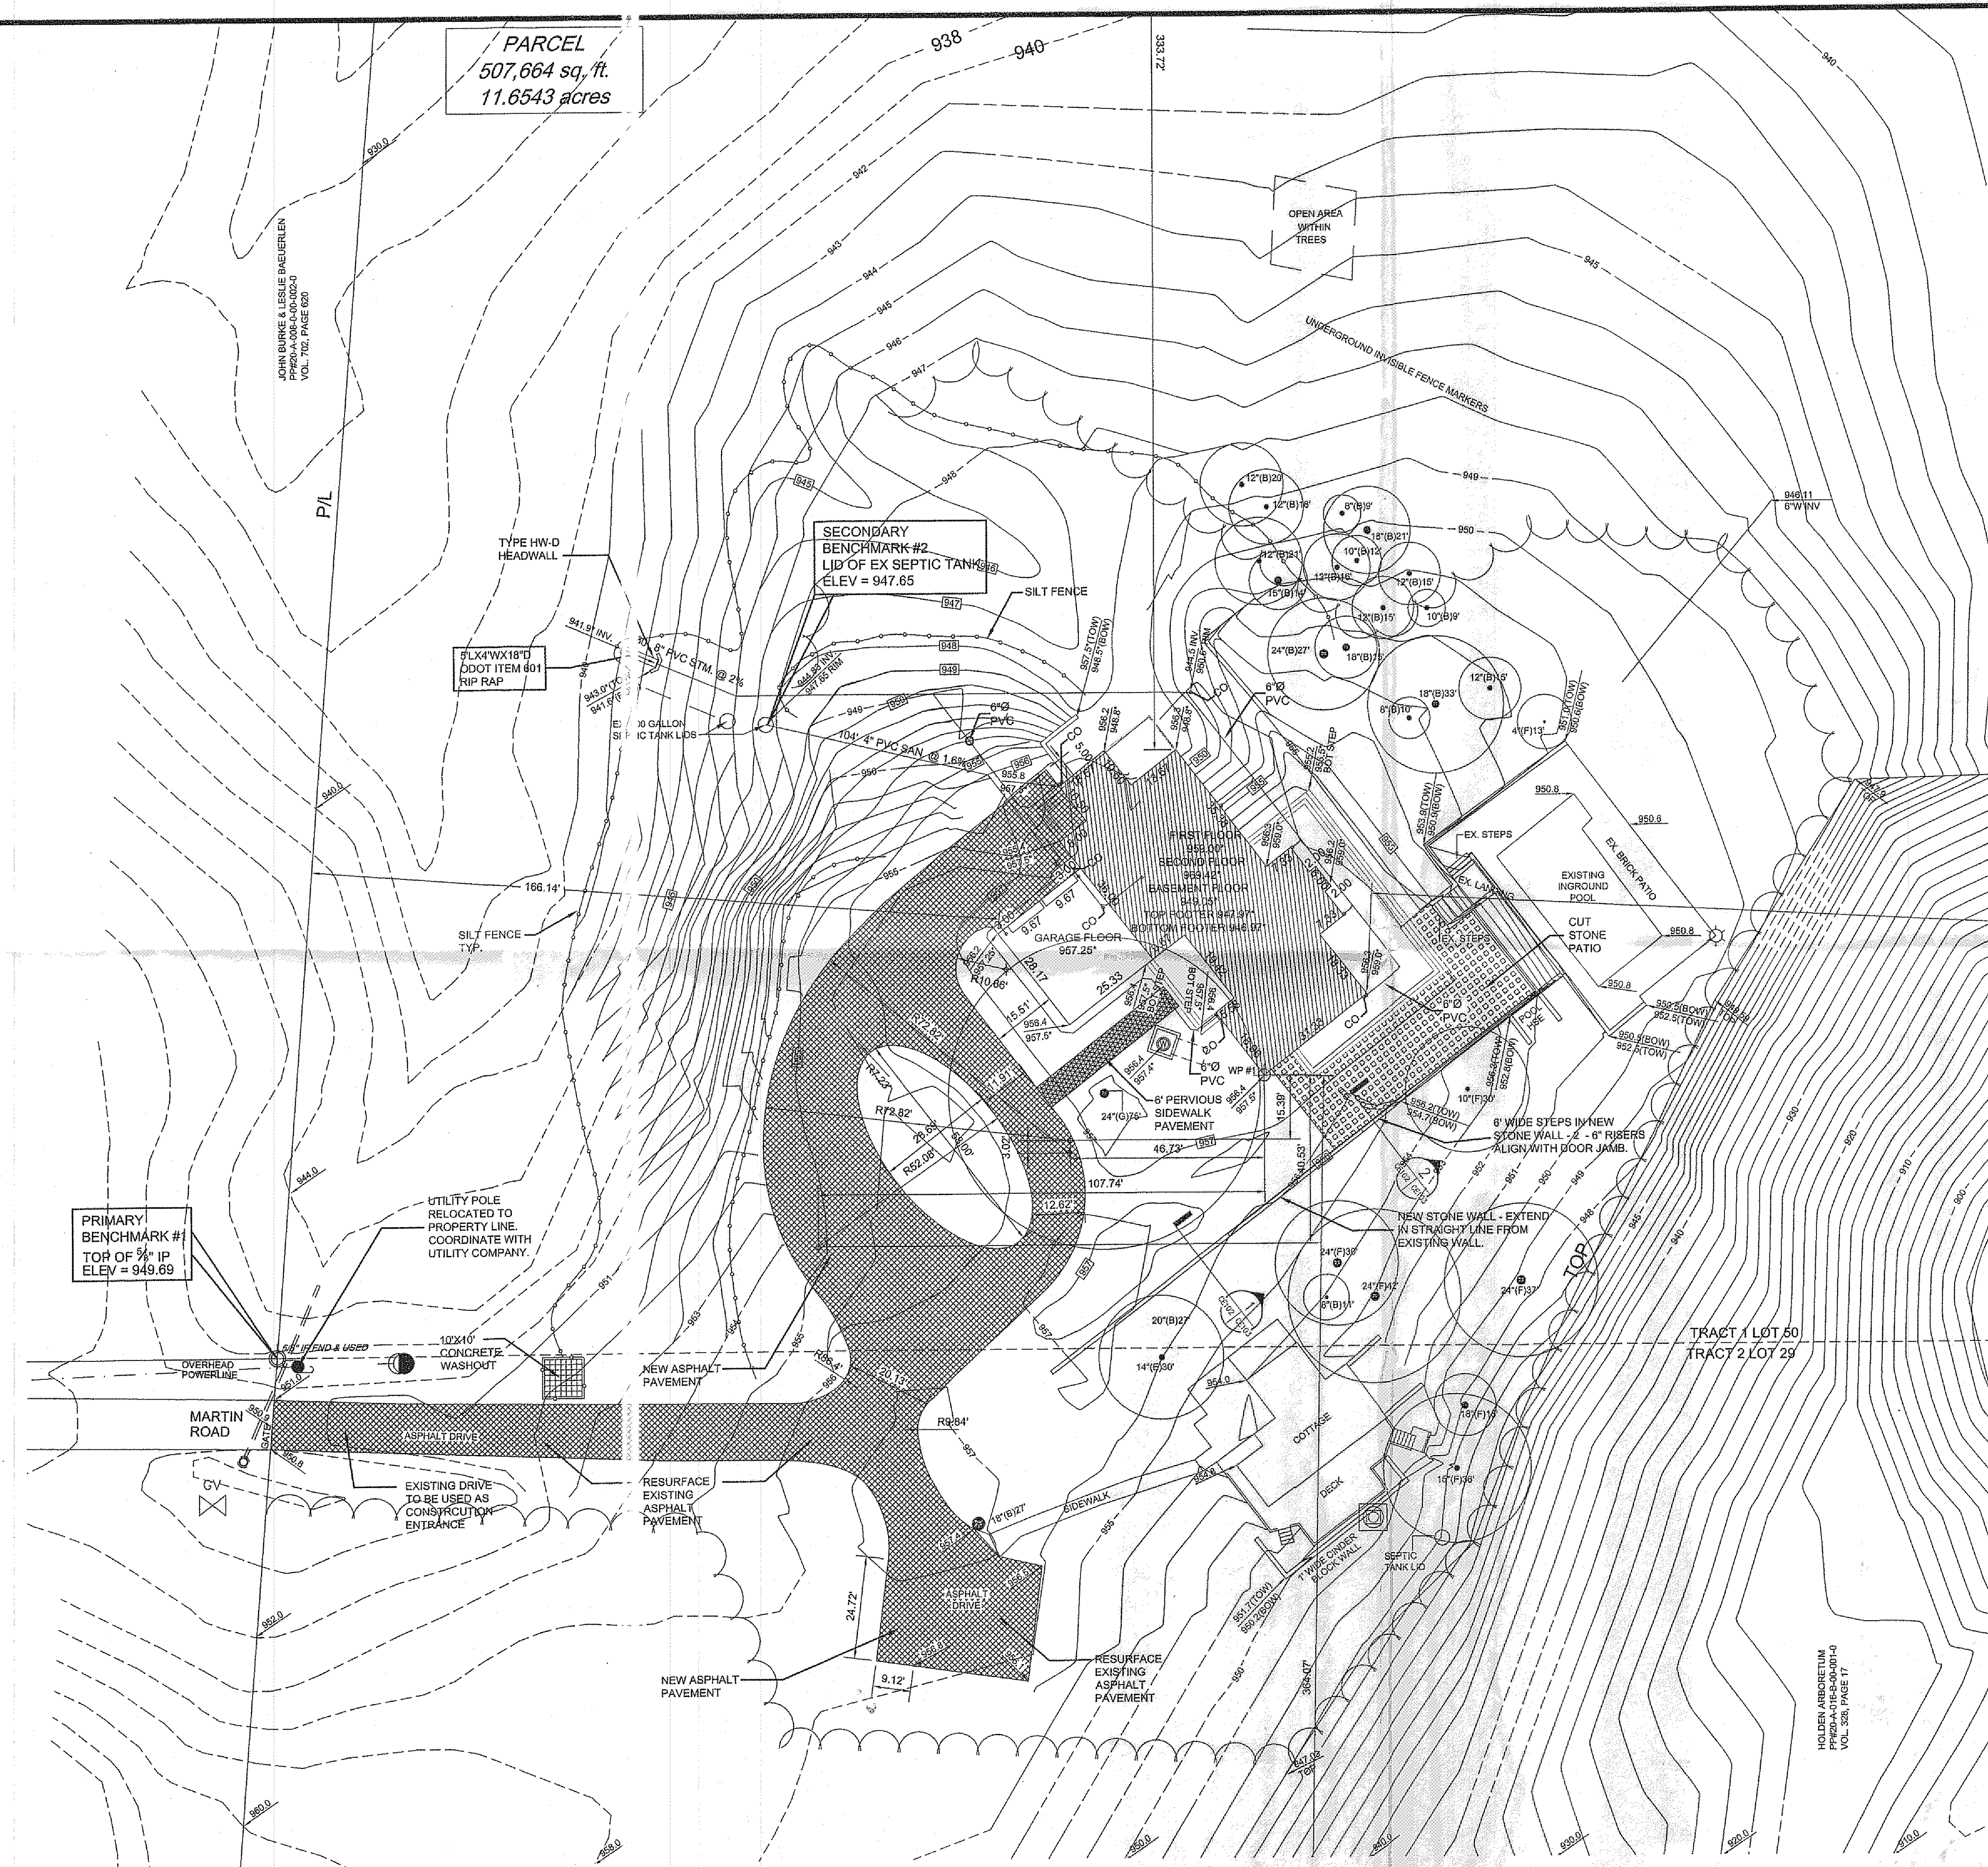

TREE CHART
A = CHERRY
B = PINE
C = OAK
D = DECORATIVE
E = SHAG, HICKORY
F = UNKNOWN
G = DUTCH ELM TREE

(SIZE OF CALIPER)(TYPE)(LENGTH OF SPREAD)
EXAMPLE: 12"(B)21"

LEGEND

○ = IRON PIN FND
● = IRON PIN SET
⊙ = IRON PIPE FND
⊗ = GAS VALVE
⊕ = GAS METER
⊖ = POWER POLE
⊗ = POWER POLE W/ TRANSFORMER
⊙ = GUY WIRE

□ = CATCH BASIN
⊕ = LIGHT POLE
⊗ = TREE
⊕ = WELL

— = EXISTING GRADE
(TOW) = TOP OF WALL
(BOW) = BOTTOM OF WALL

— = INDICATES EXISTING CONTOUR LINE
- - - = INDICATES EXISTING CONTOUR LINE
- - - = INDICATES PROPOSED CONTOUR LINE

943.4 INDICATES EXISTING ELEVATION
945.8 INDICATES PROPOSED GRADE

— = SILT FENCE

NOTE: ALL DISTURBED AREAS ON THIS SITE WILL NEED TO BE STABILIZED WITHIN 2 DAYS OF THE DISTURBANCE.

NOTE: REFER TO SHEET CE-103 FOR DETAILS.

BEARINGS ARE TO AN ASSUMED MERIDIAN AND ARE USED TO DENOTE ANGLES ONLY

ALL IRON PINS SET ARE 3/8" x 30" REBAR CAPPED AZTECH #8249

SIZE AND LOCATION OF EXISTING WATER LINE AND GAS LINE ON THE PROPERTY IS UNKNOWN

DATE OF TOPOGRAPHIC SURVEY: JUNE 7, 2007

ISSUED / REVISED		
NO.	DATE	DESCRIPTION
1	04-27-11	PERMIT
2	05-23-11	PERMIT REVIEW COMMENTS
3	06-24-11	REVISED PER COUNTY ENGINEER

5425 WARNER ROAD - SUITE 12
VALLEY VIEW, OHIO 44025
440-602-9071 FAX: 216-369-0259

AZTECH
ENGINEERING and SURVEYING
Civil Engineering · Land Surveying

Stormwater Management Plan
Approved as shown and/or noted
JAMES R. GILLS, P.E.
County Drainage Engineer
By LS Date 7/6/14

Greicius
Residence


9120 Martin Road
Kirtland, Ohio 44094

Blatchford
Architects

John Hall Roush
ARCHITECT

12429 Cedar Road
Cleveland Heights, Ohio
44106
216 / 421-2050
fax 216 / 421-5915

SITE IMPROVEMENT PLAN

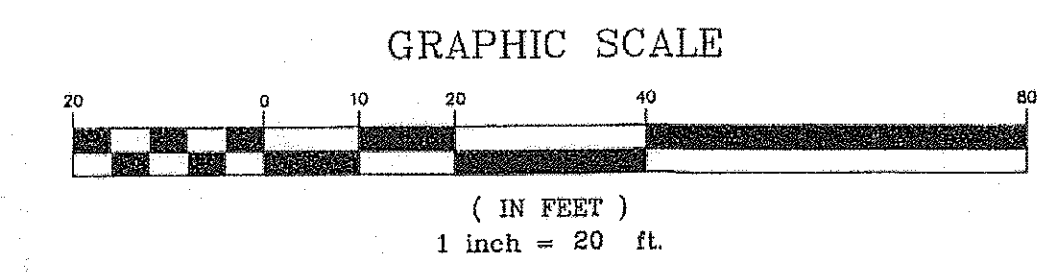

SITE IMPROVEMENT PLAN

CD

CE-102