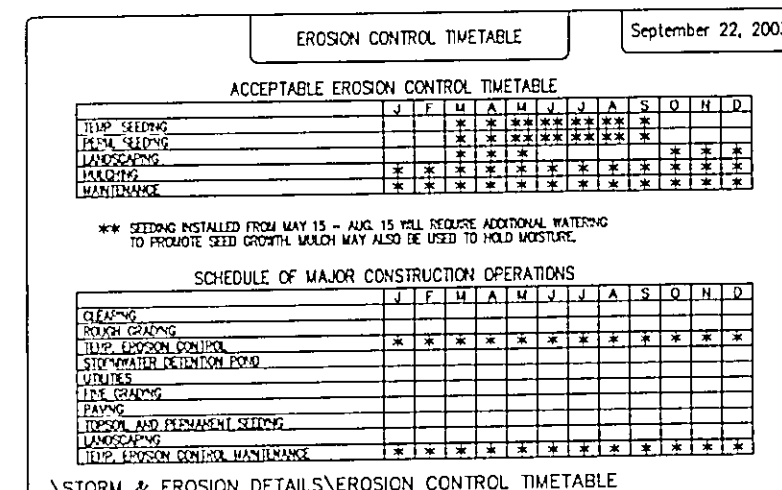
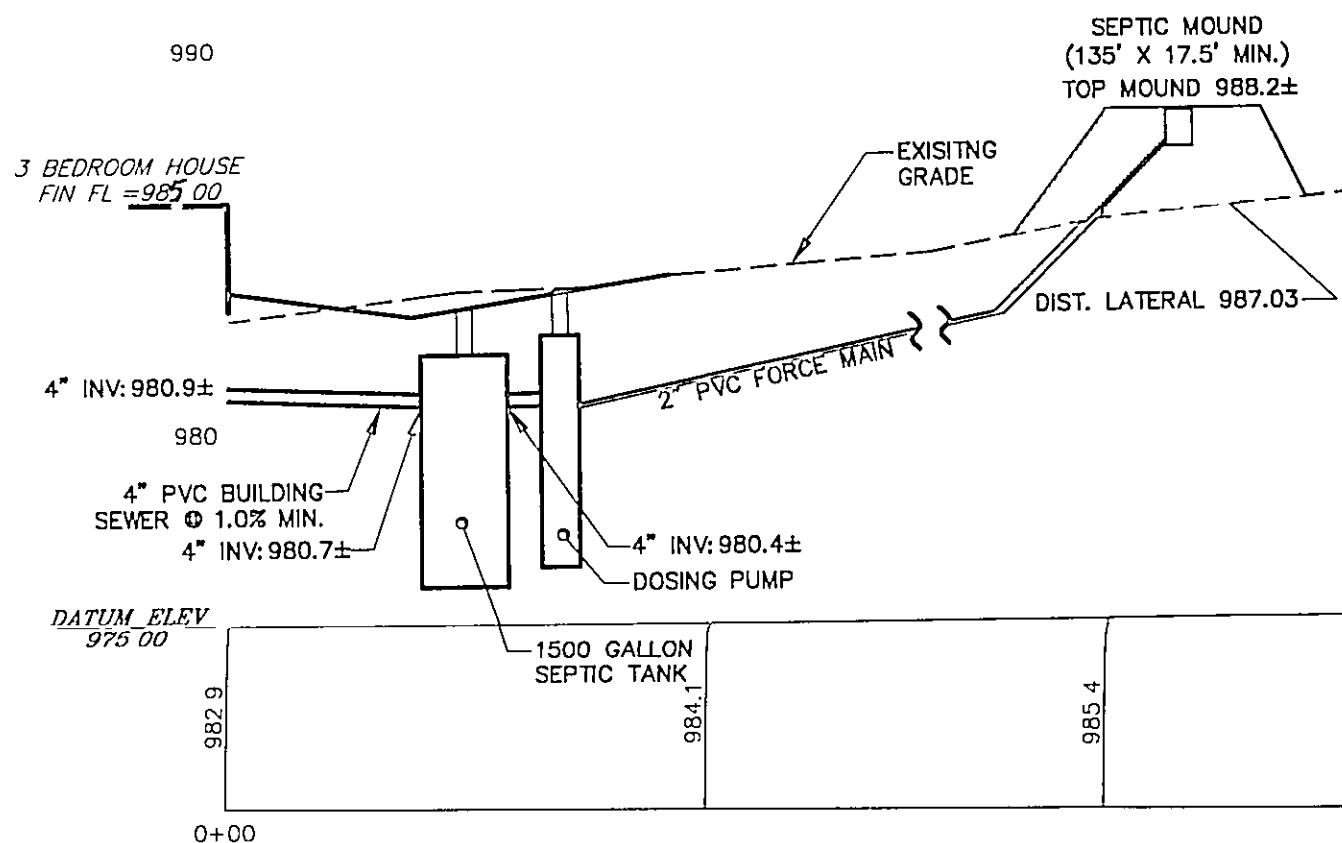
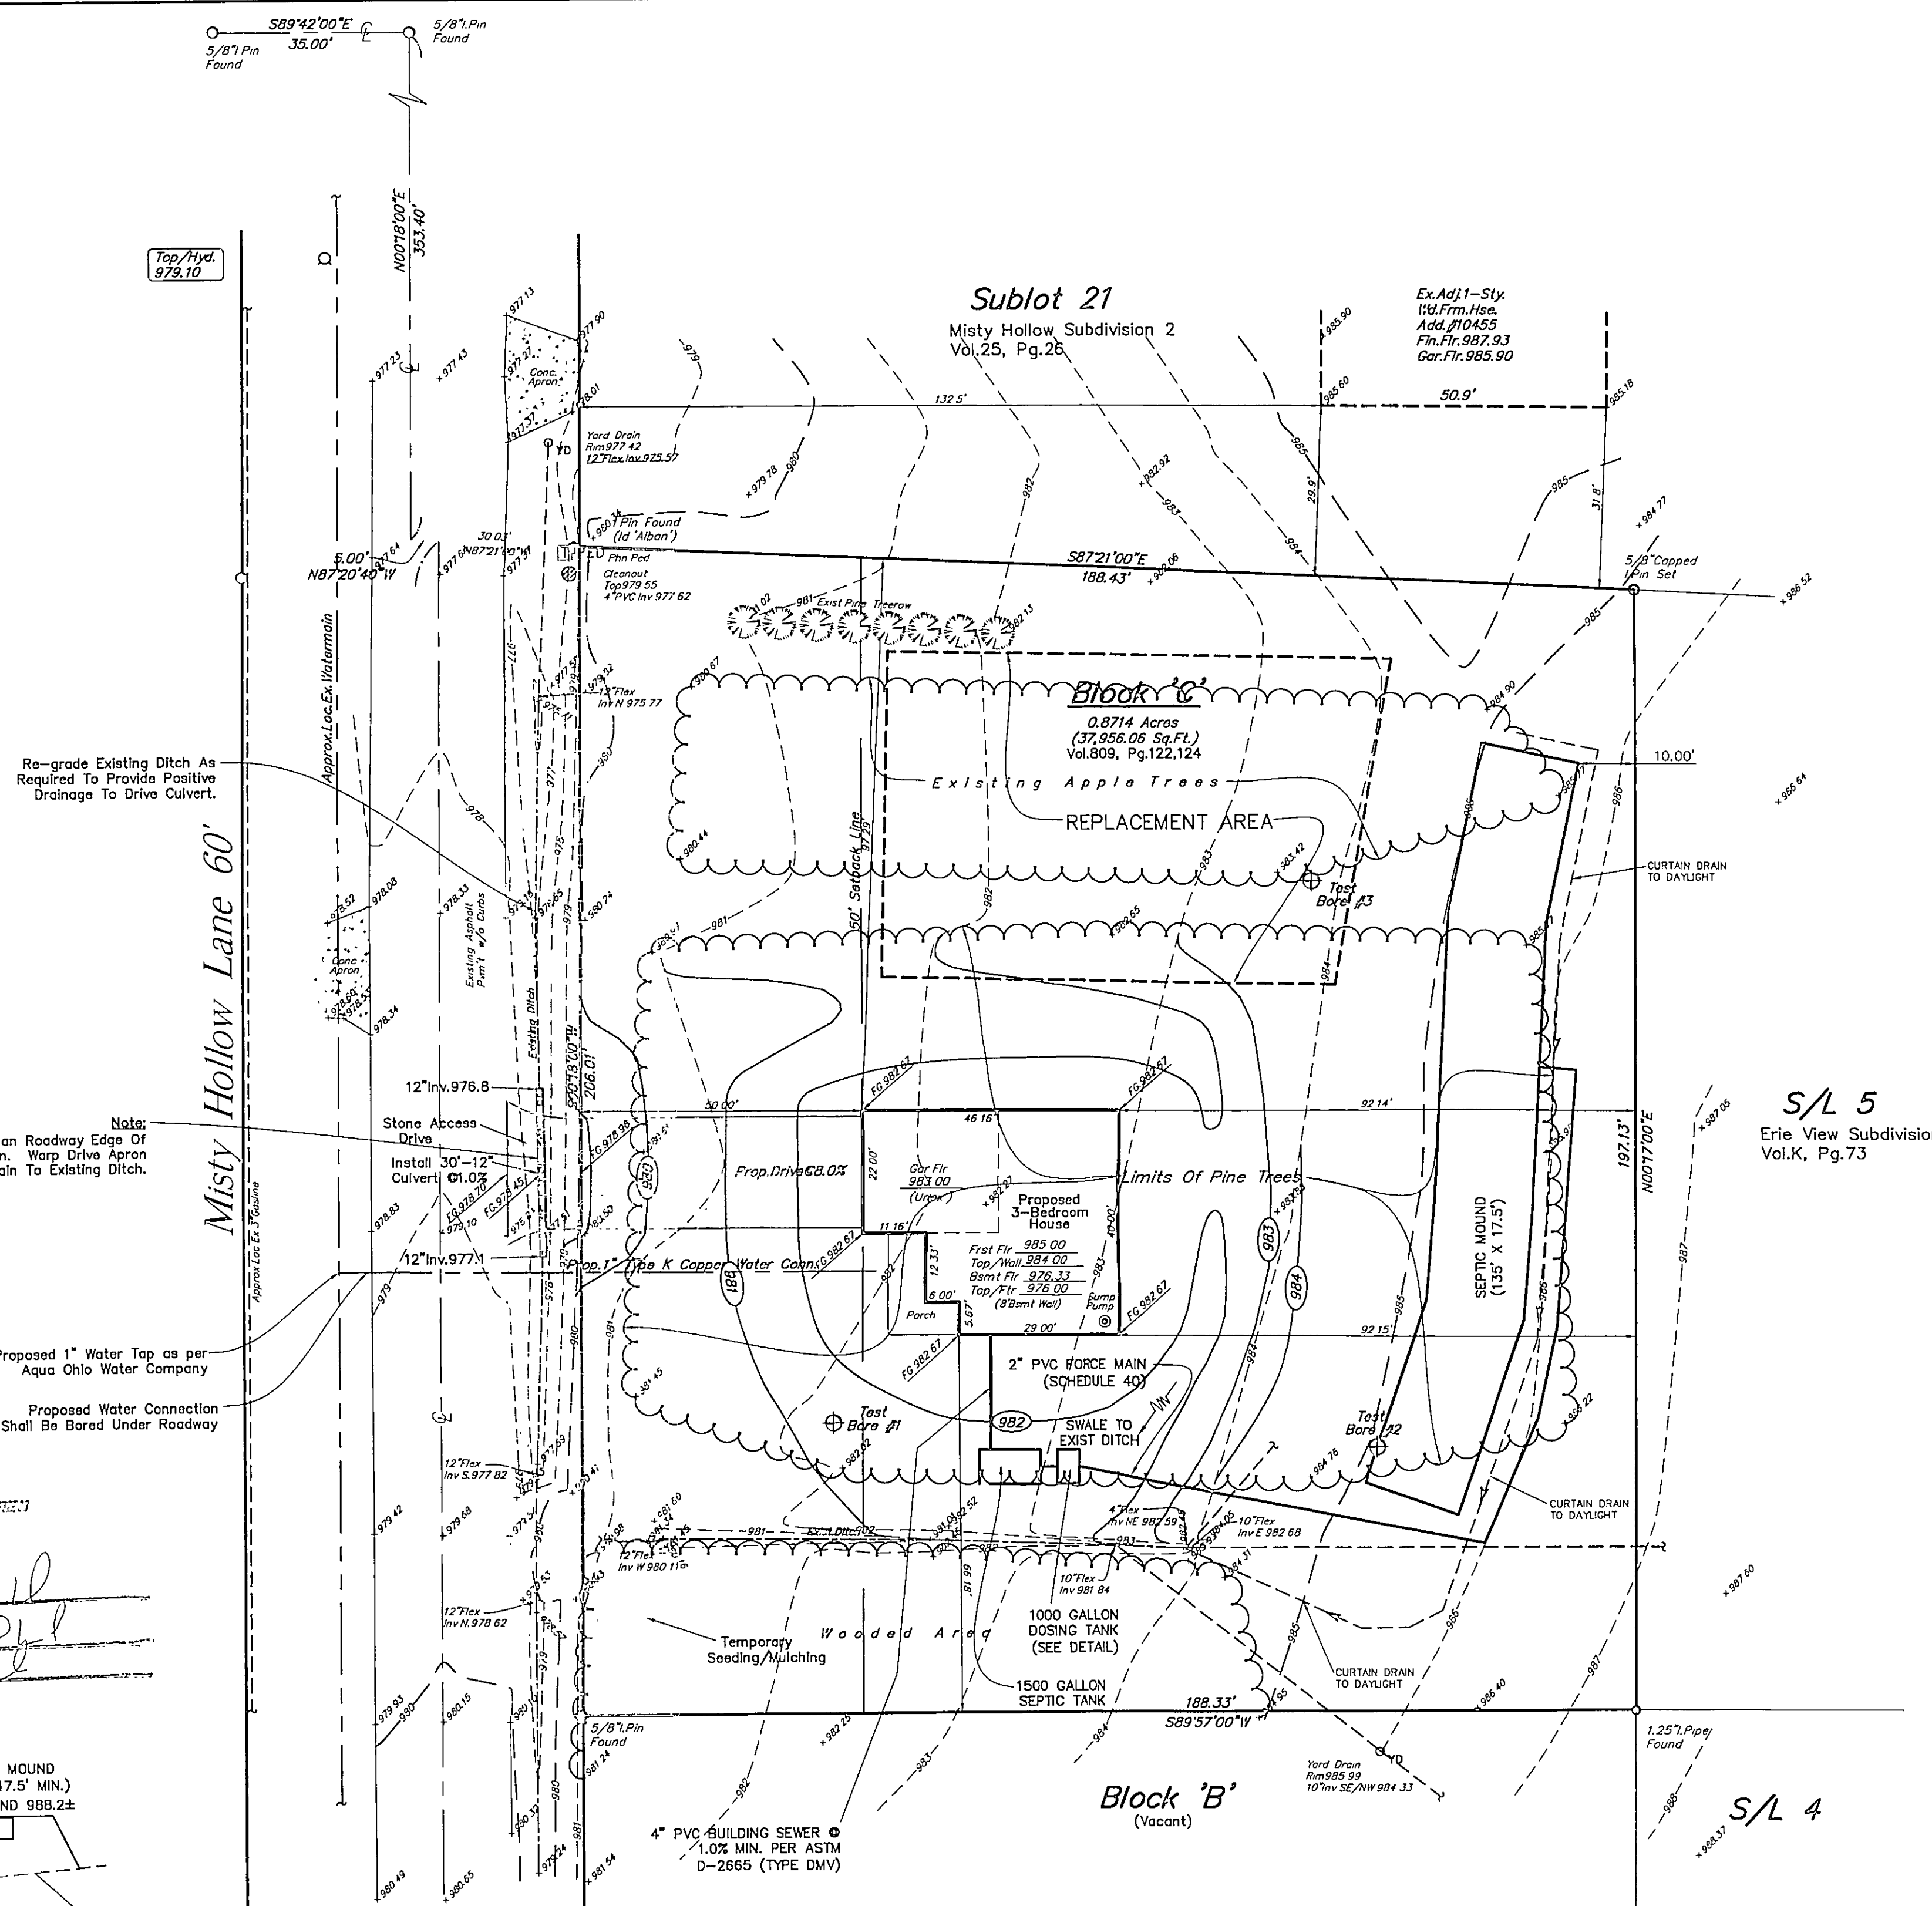



[illegible]

O.U.P.S. Reference
No. A911401352-00A

NOTE: THIS SURVEY SUBJECT TO CHANGE UPON
RECEIPT OF ANY ADDITIONAL AVAILABLE
UNDERGROUND UTILITY INFORMATION.

NOTE:
END OF UTILITY CONNECTIONS SHOWN ON THIS PLAN REPRESENT PLAN CONNECTIONS OR EXISTING LATERAL MARKERS, IF LOCATED IN THE FIELD.
- CONTRACTOR TO VERIFY LOCATION & DEPTH OF LATERALS;
- SEE ARCHITECT PLANS FOR CONCRETE HOUSE DIMENSIONS.
- SUMP PUMP AND DOWNSPUTS TO DISCHARGE TO DRAINAGE BLOCKS.

EXISTING UNDERGROUND UTILITIES NOTE:
THE SIZE AND LOCATION, BOTH HORIZONTAL AND VERTICAL OF THE UNDERGROUND UTILITIES SHOWN HEREON, HAVE BEEN OBTAINED BY A SEARCH OF AVAILABLE RECORDS. VERIFICATION BY FIELD OBSERVATION HAS BEEN CONDUCTED WHERE PRACTICAL. HOWEVER, POLARIS ENGINEERING & SURVEYING, INC. DOES NOT GUARANTEE THE COMPLETENESS NOR ACCURACY THEREOF.

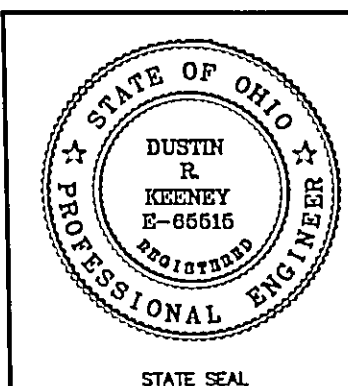

BLOCK 'C'
Misty Hollow Subdivision
10461 Misty Hollow Lane
City Of Kirtland — Lake County — Ohio

CONTRACT No.
09034

DATE: 5-6-09

SCALE: HOR. 1"=20'
VERT. N/A

FILENAME: Block C.dwg

GRAPHIC SCALE

(IN FEET)
1 inch = 20 ft.

THIS PLAT REPRESENTS A SURVEY WHICH MEETS THE MINIMUM STANDARDS FOR A BOUNDARY SURVEY IN THE STATE OF OHIO AS SPECIFIED IN THE OHIO ADMINISTRATIVE CODE CHAPTER 4733.37. SURVEYED ON APRIL 29, 2009 BY DANIEL LAUX, P.S. #7087. ALL IRON PINS SHOWN HEREON WERE EITHER FOUND OR SET AS NOTED.

THE TOPOGRAPHY, INDICATED BY 1' CONTOURS, AND ELEVATIONS SHOWN HEREON REPRESENT AN ACTUAL FIELD SURVEY MADE BY DANIEL LAUX, P.S. NO. 708, ON APRIL 29TH, 2009. THE ELEVATIONS WERE TAKEN AT APPROPRIATE INTERVALS AND AS OF THE ABOVE DATE THEY EXISTED AS INDICATED HEREON.

DANIEL LAUX, P.S. NO. 7087 DATE 05/06/09




Zoning Summary

ZONING - R-3A (1.0 Acres)
FRONT SETBACK=50'
SIDE SETBACK=20'
REAR SETBACK=50'

House Grading Summary

KEY:
GAR.FLR.=GARAGE FLOOR ELEVATION AT GARAGE DOOR
TOP/WALL.=TOP OF WALL ELEVATION
FRST.FLR.=FIRST FLOOR ELEVATION
BSMT.FLR.=BASEMENT FLOOR ELEVATION
TOP/FTR.=TOP OF FOOTER ELEVATION
ELEVATIONS USED TO ESTABLISH
HOUSE FLOOR GRADES:
-GAR.FLR.+1'0"=TOP OF BLOCK
-TOP OF BLOCK +1'-0"=FRST.FLR.
-TOP OF BLOCK -8'-0"=TOP/FTR.
-TOP OF FTR.+4'(0.33")=BSMT.FLR.

Rev'd Septic to Tank Locations 6-04-09
Rev'd Septic to Mound System 5-22-09
Site & Grade Hse. 5-6-09

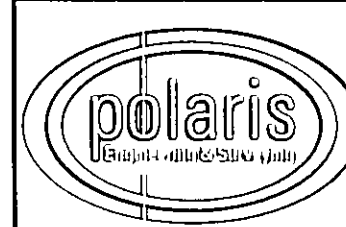

POLARIS ENGINEERING & SURVEYING, INC.
34600 CHARDON ROAD - SUITE D
WILLOUGHBY HILLS, OHIO 44094
(440) 944-4433 (440) 944-3722 (Fax)
www.polaris-es.com

BENCHMARK

B.M. = T.B.M Set On Top Of Hydrant
 Located As Noted
 Elevation 979.10

Prepared For:
Ken & Jill Hart
10360 Hobart Road
Kirtland, Ohio 44094

DESIGN CERTIFICATION

THIS PLAN WAS PREPARED BY ME, AND IS CORRECT TO THE BEST OF MY KNOWLEDGE AND BELIEF.

NAME Mr. L. L. L... DATE 05/06/09

"AS-BUILT" CERTIFICATION

I HEREBY CERTIFY THAT THE CIRCLED INFORMATION IS EXISTING AS
OBTAINED ON THE SITE _____ AND IS CORRECT TO THE BEST OF
MY KNOWLEDGE AND BELIEF.

NAME _____ DATE _____

CONTRACT No.

09034

DATE: 5-6-09

SCALE: HOR 1"=20'

VERT. N/A

Stormwater Management Plan
Approved as shown and/or noted
JAMES R. GILLS, P.E.
County Drainage Engineer
By L. S. Date 6/16/09