



FORM C:\SCI2\LIBRARY\FORMS\24X36JM.DWG

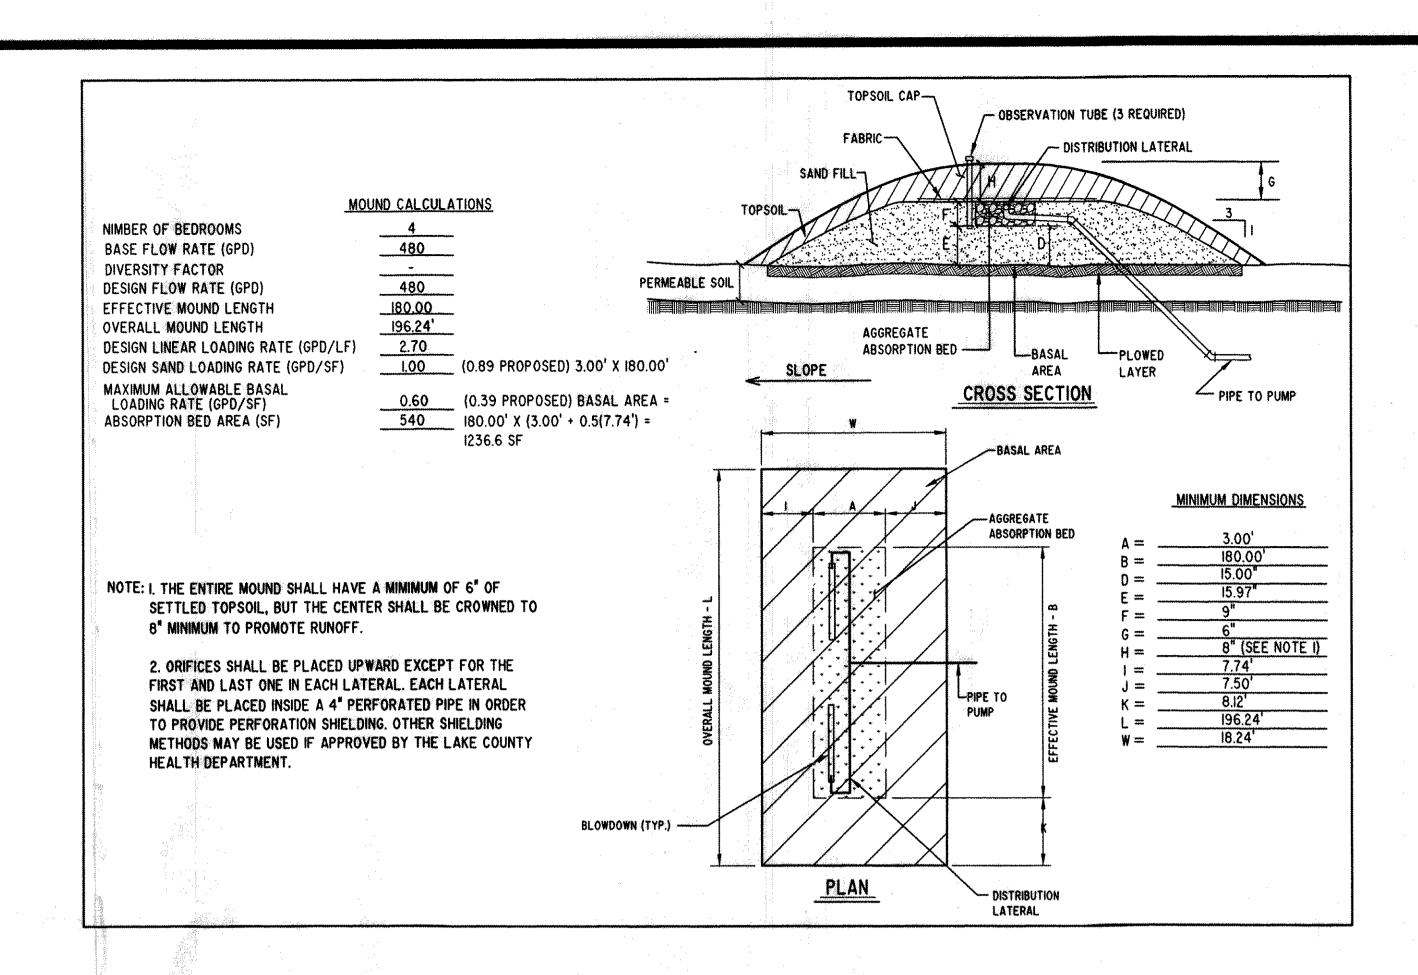

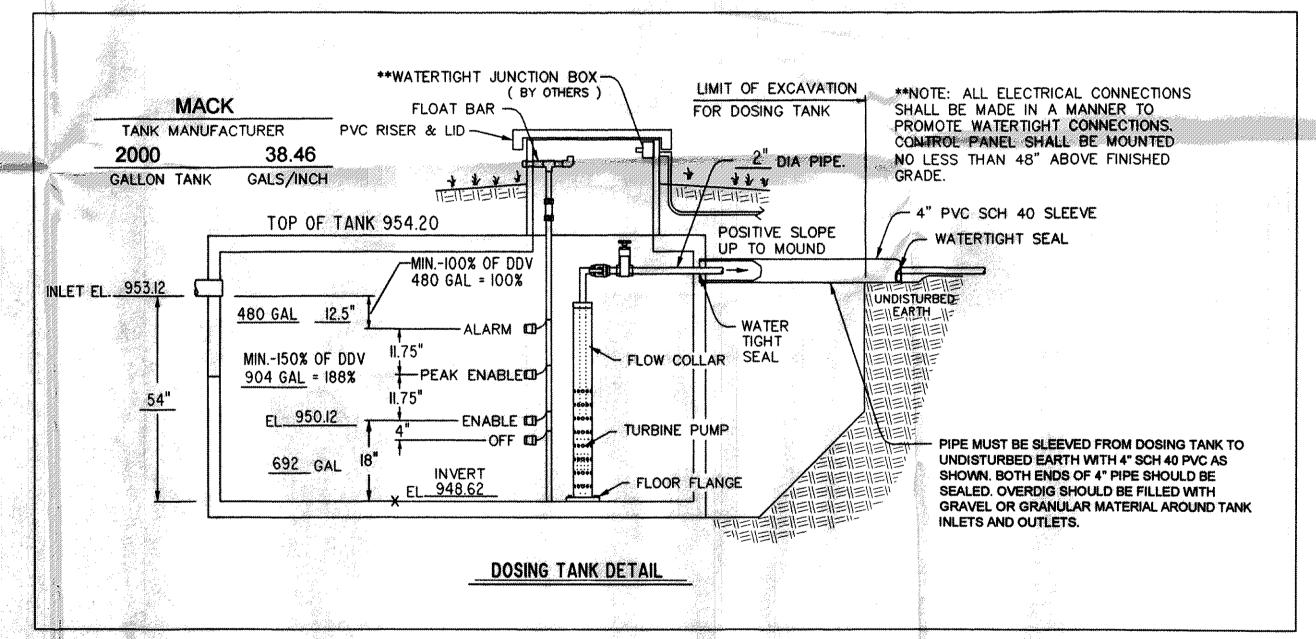

REVISIONS BY
12/21/11 TDR

ULTING GROUP, INC. LER BLVD, MENTOR, OHIO 44060 VE 440.205.1260 FAX 440.205.1262

ELOTTA CONSTRUCTION
TONY VELOTTA
2338 RIVER'S EDGE DR.
MILOUGHBY HILLS, OHIO 44094

STEPLAN 10128 QUARRY CT., KIRTLAND, OHIO 44094 SAL 9 CHAPIN LEDGES SUBDIVISION VOL. 54 PG. 8

WSO CHECKED DWN NOV. 22, 2011 NONE JOB NO. 11101 SHEET