
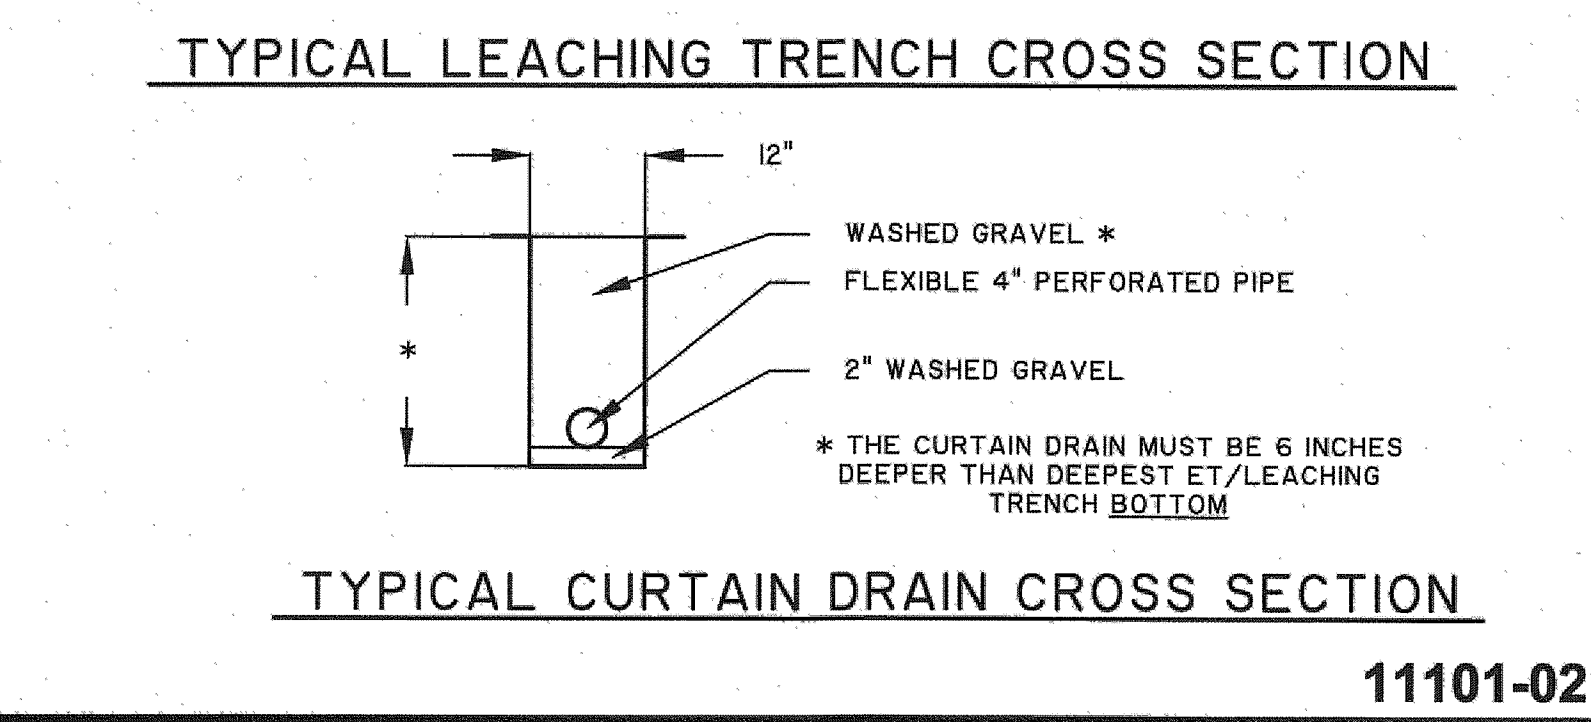
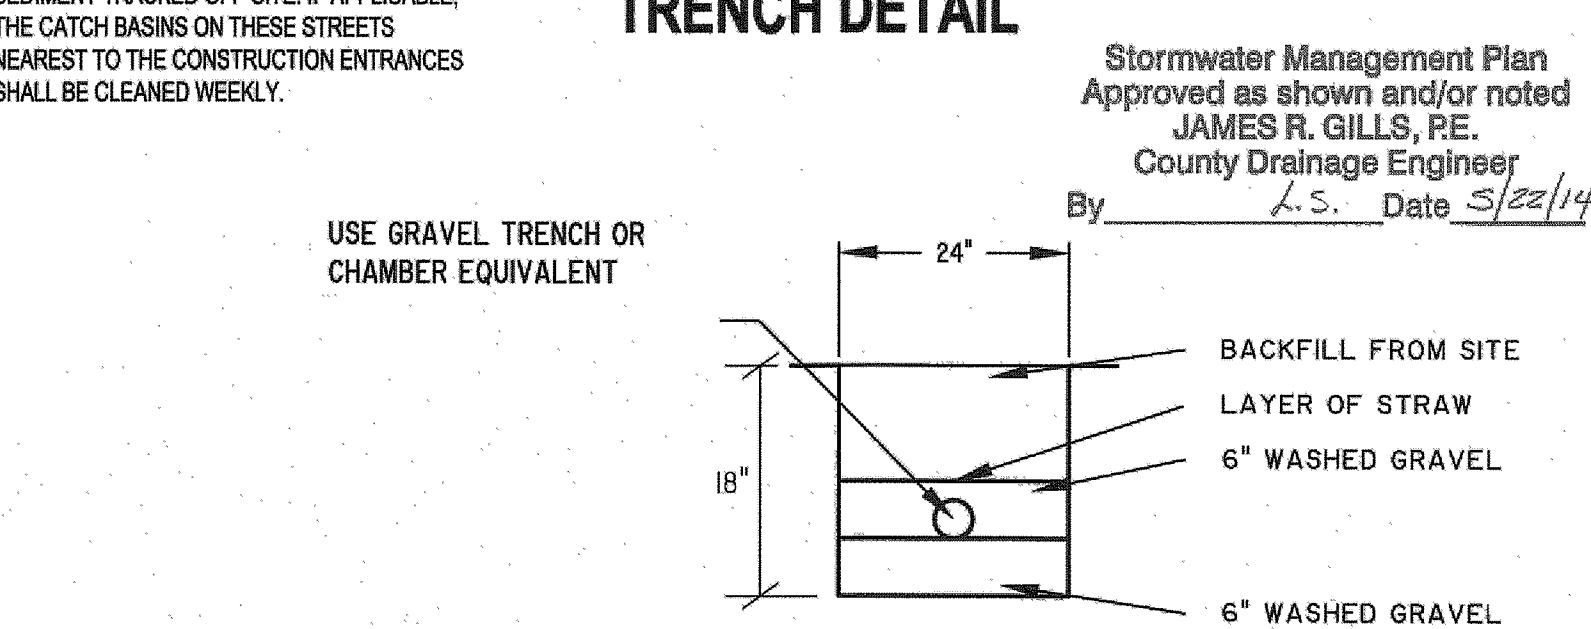
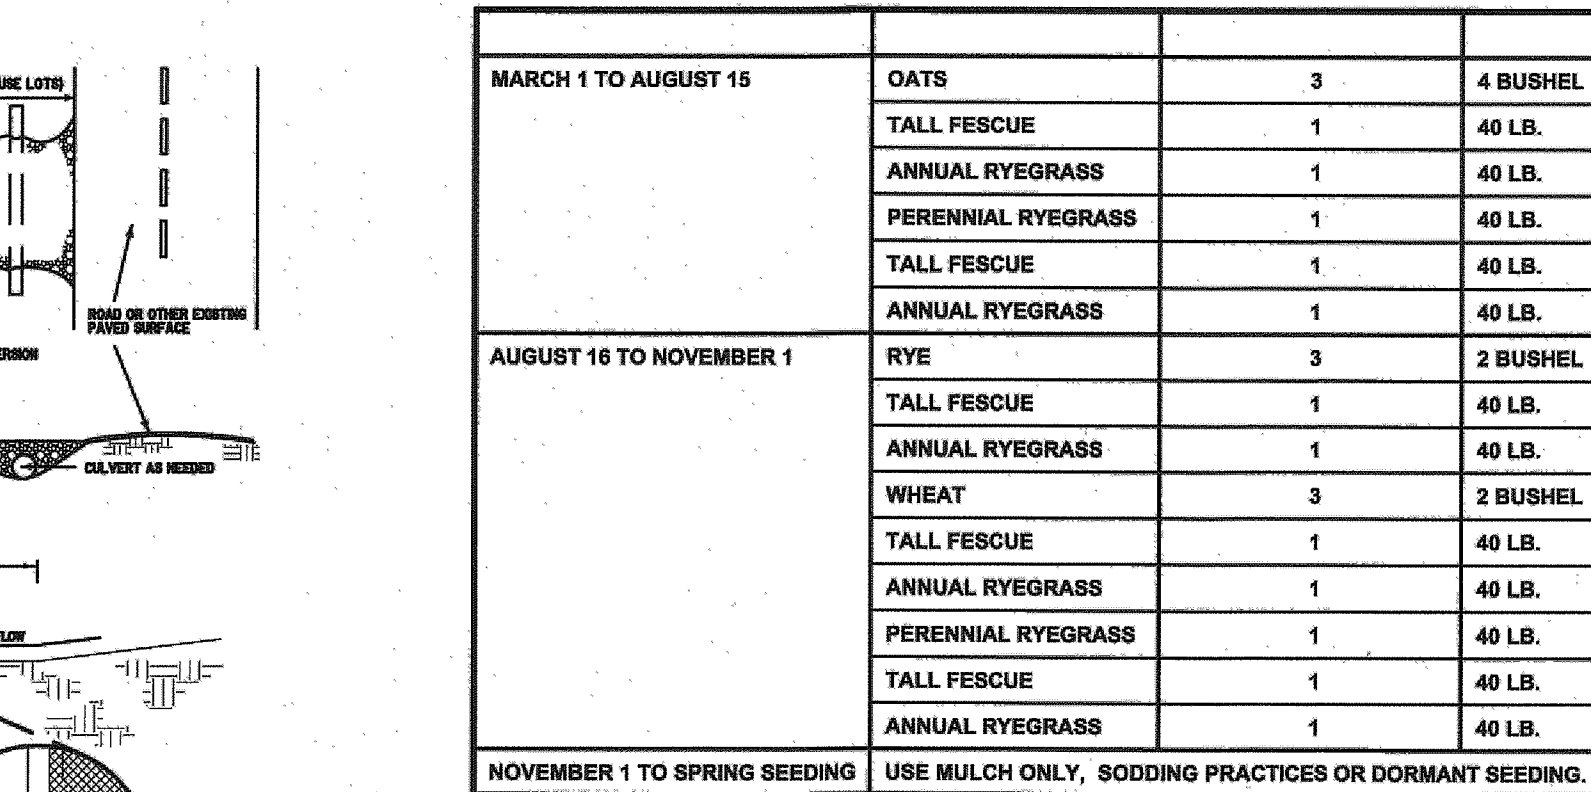


Barrington
CONSULTING GROUP, INC.
9114 TYLER BLVD., MENTOR, OHIO 44060
PHONE 440.205.1260 FAX 440.205.1262

SITE PLAN
7725 STRUMBLY GLEN, KIRTLAND, OHIO 44094
CHAPIN LEDGES SUBDIVISION VOL. 54 PG. 8

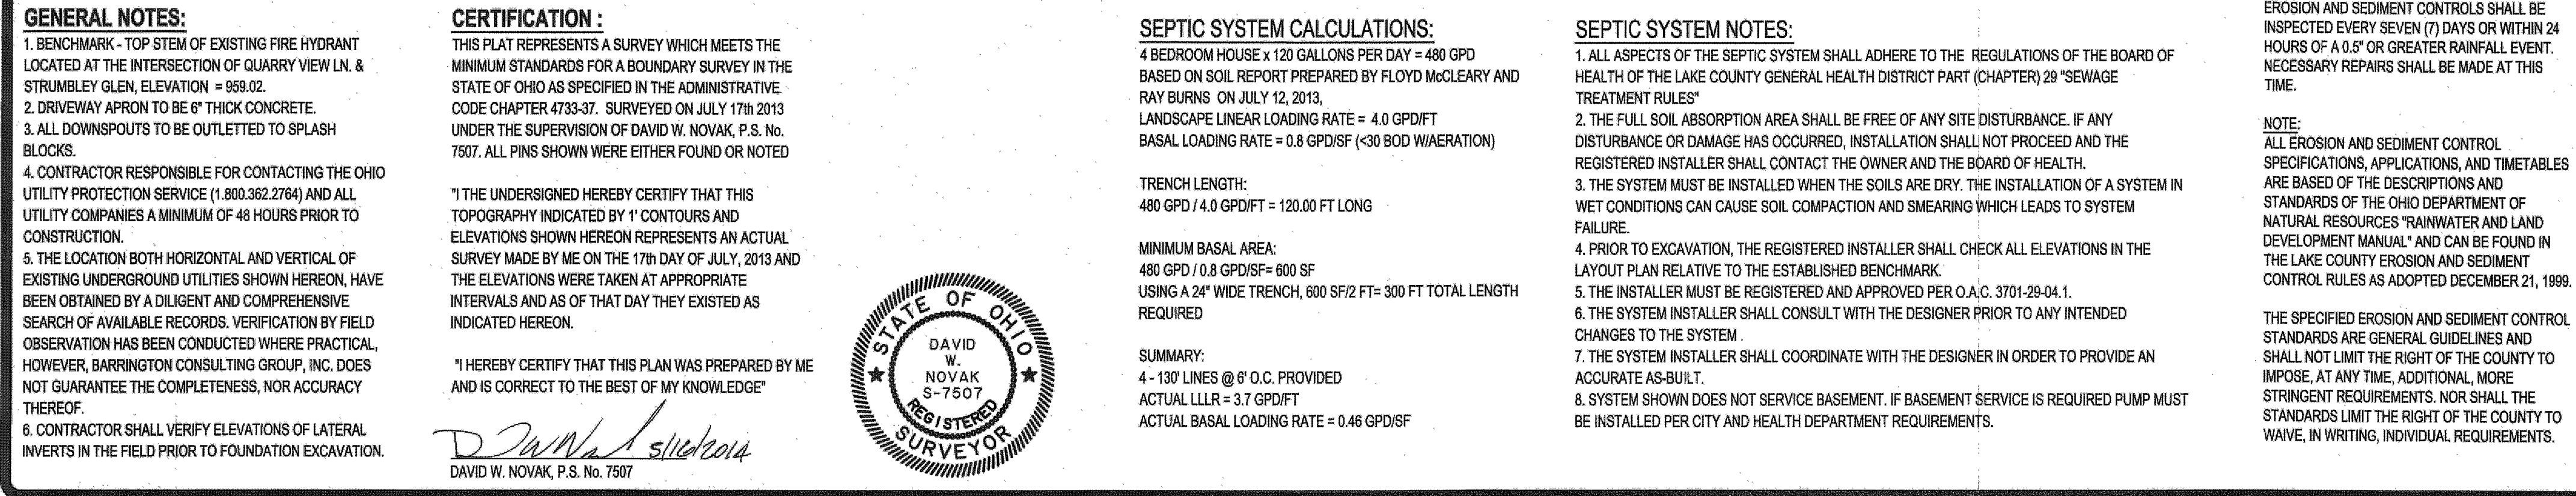

11101-021