
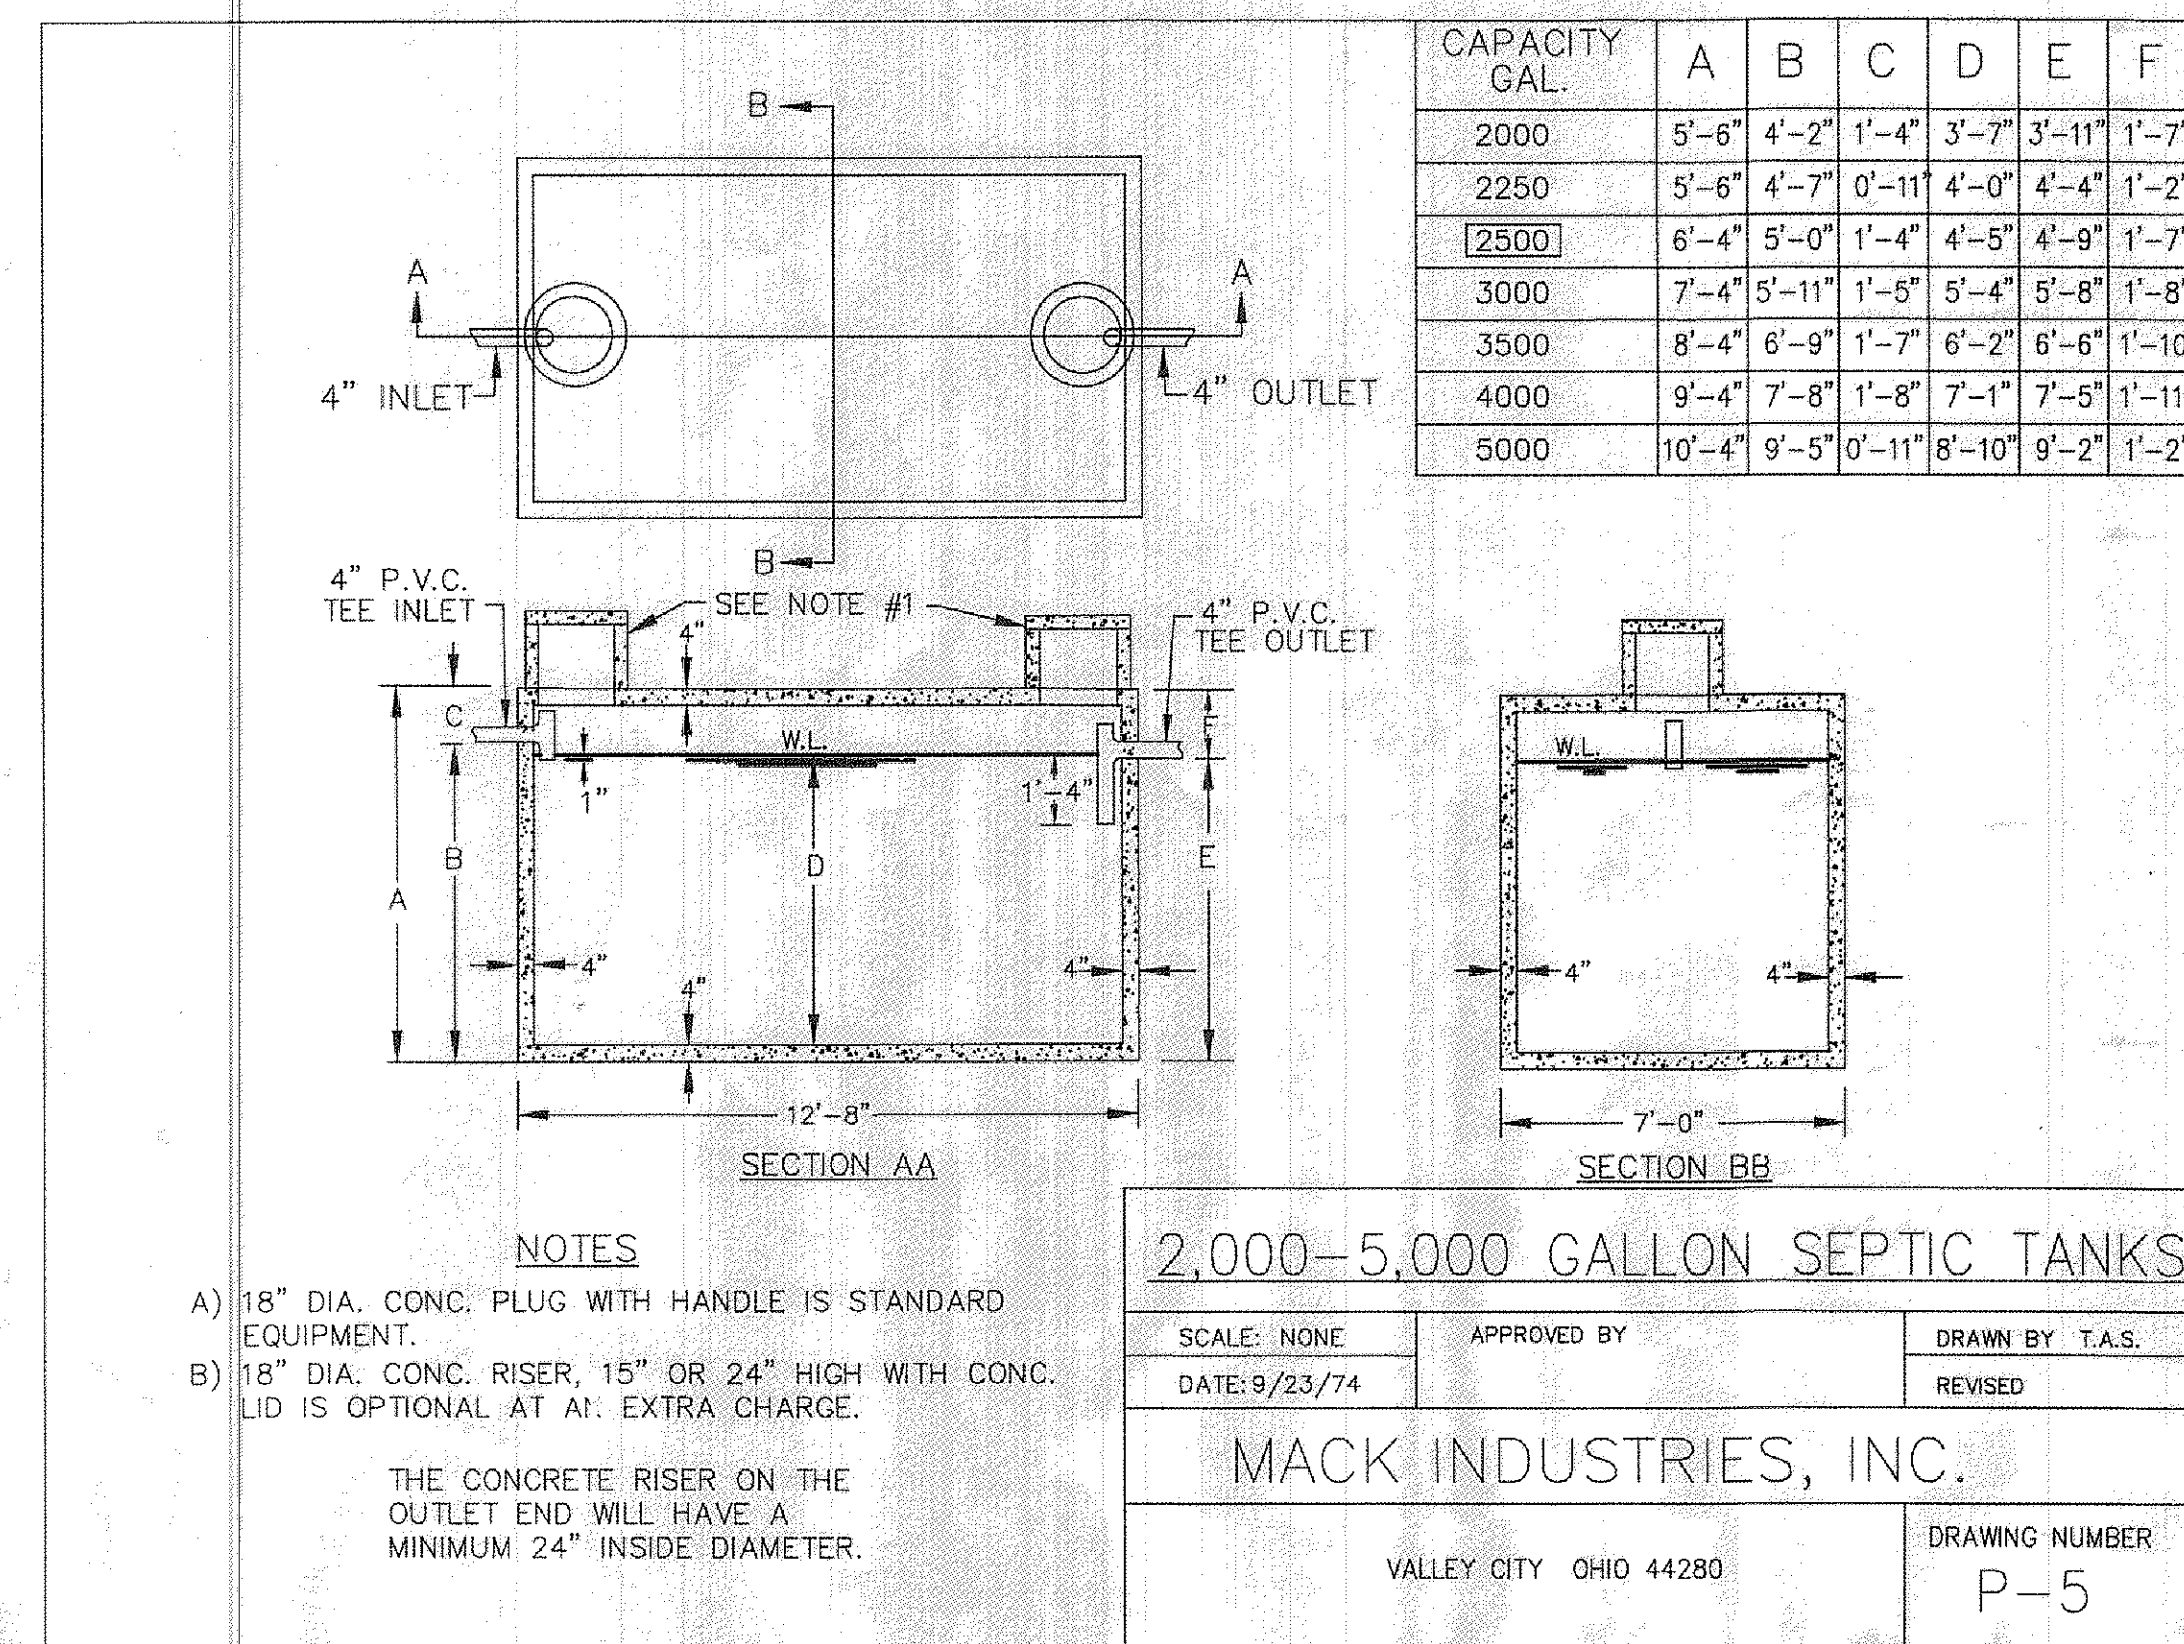
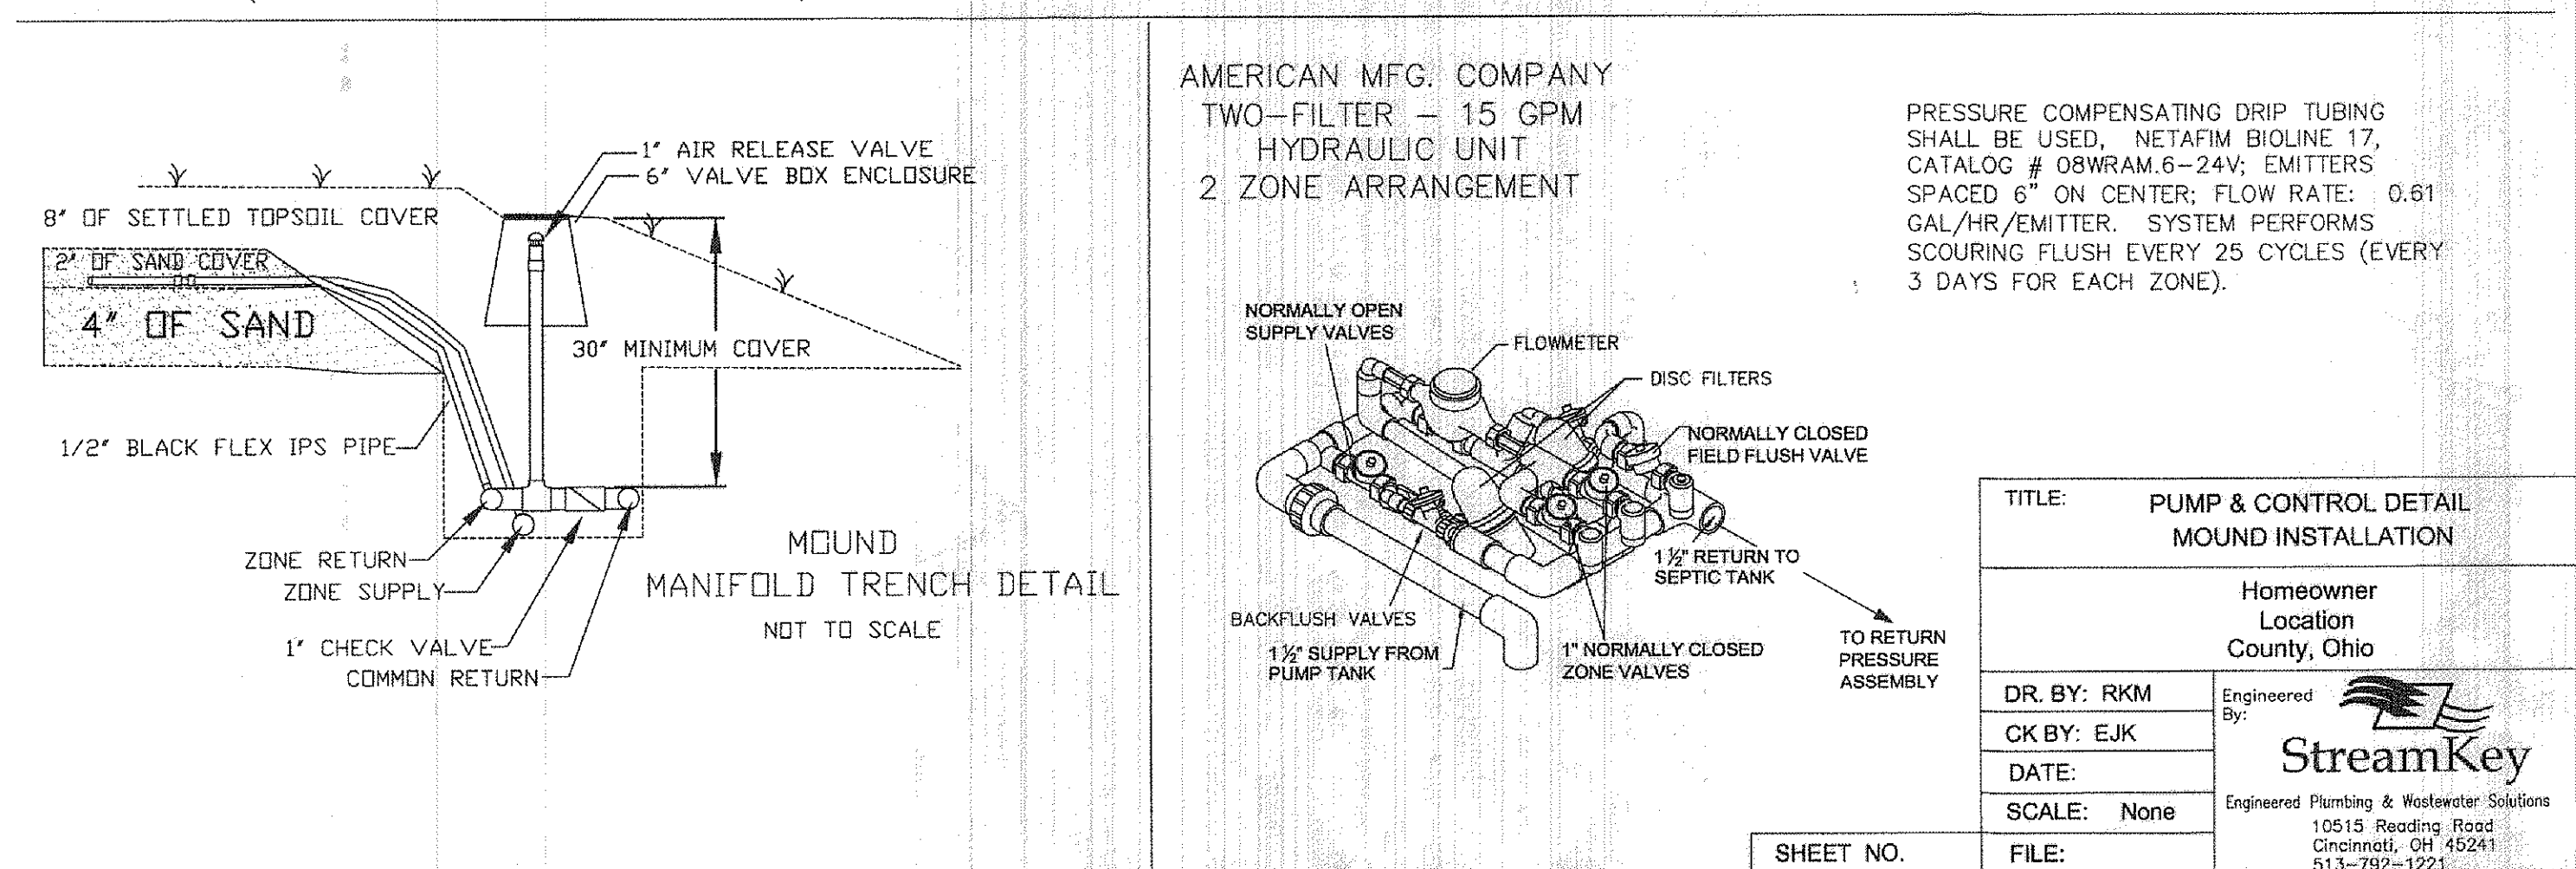
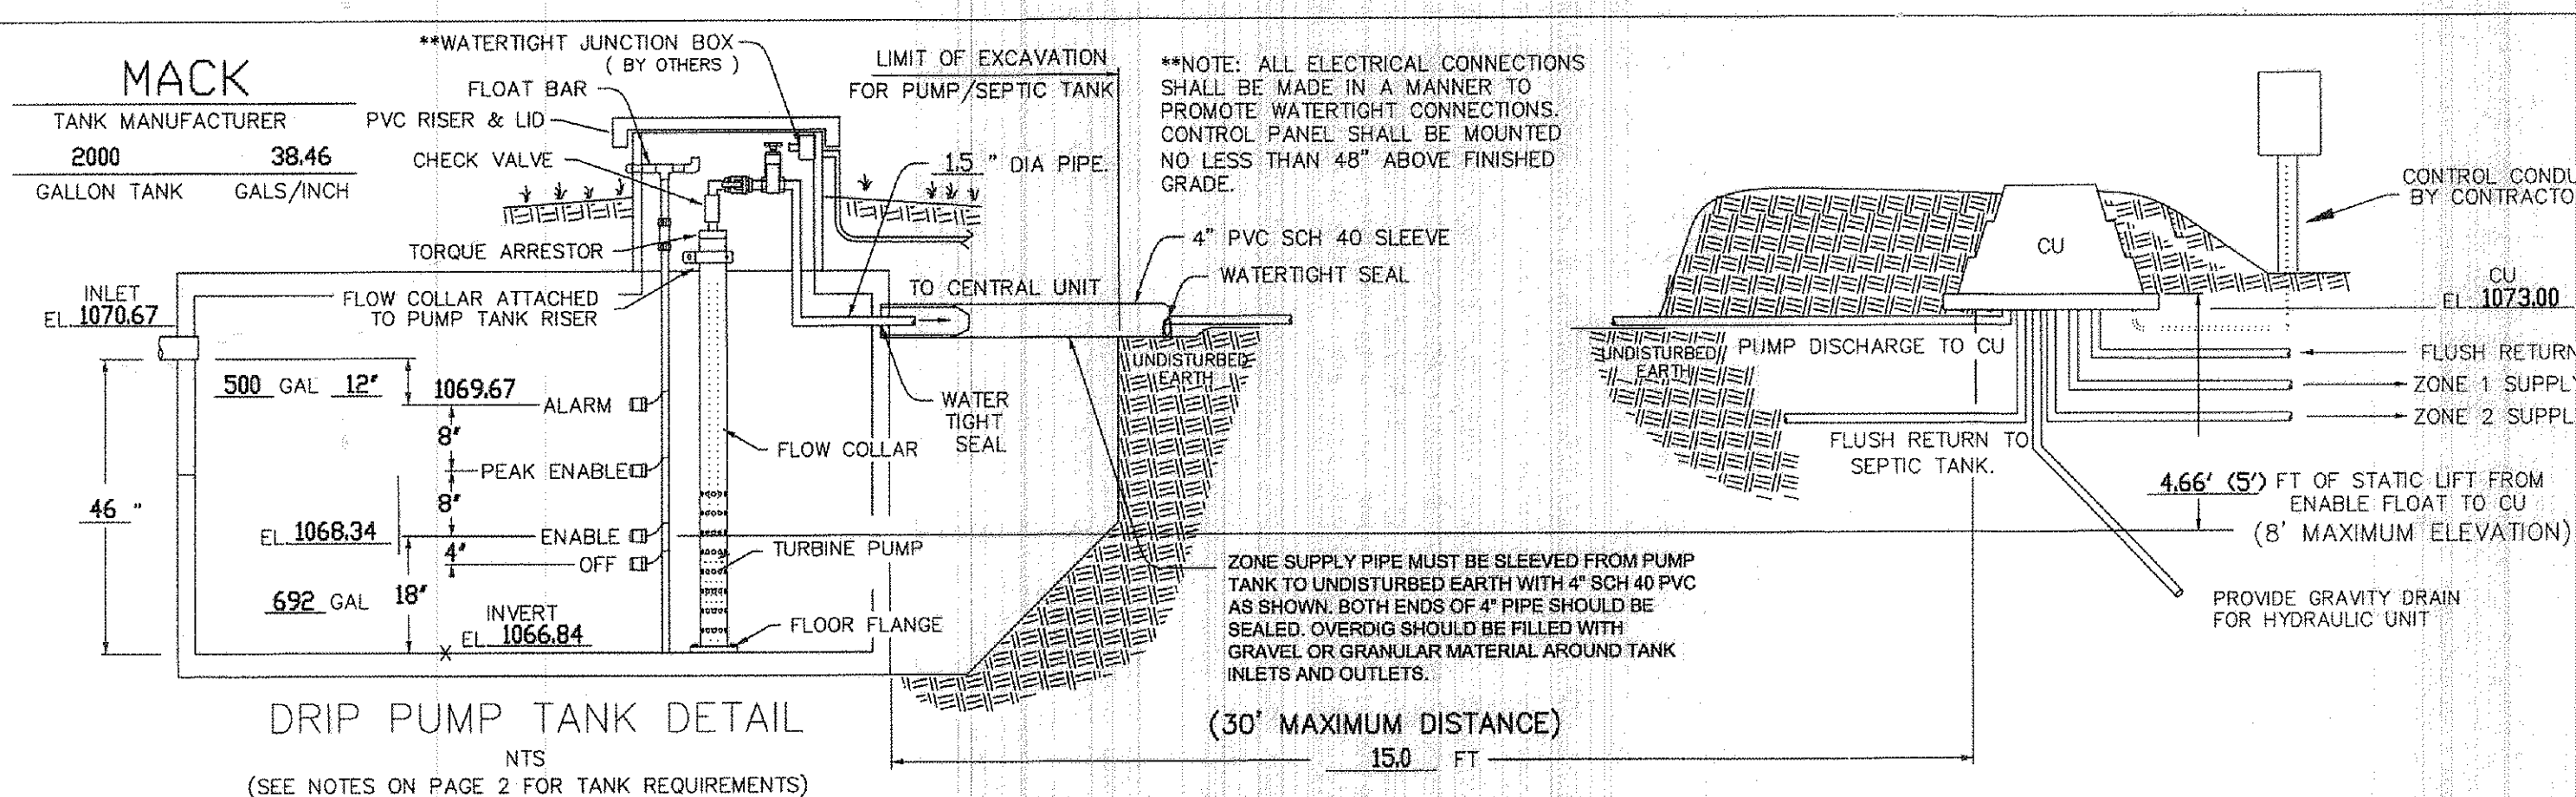
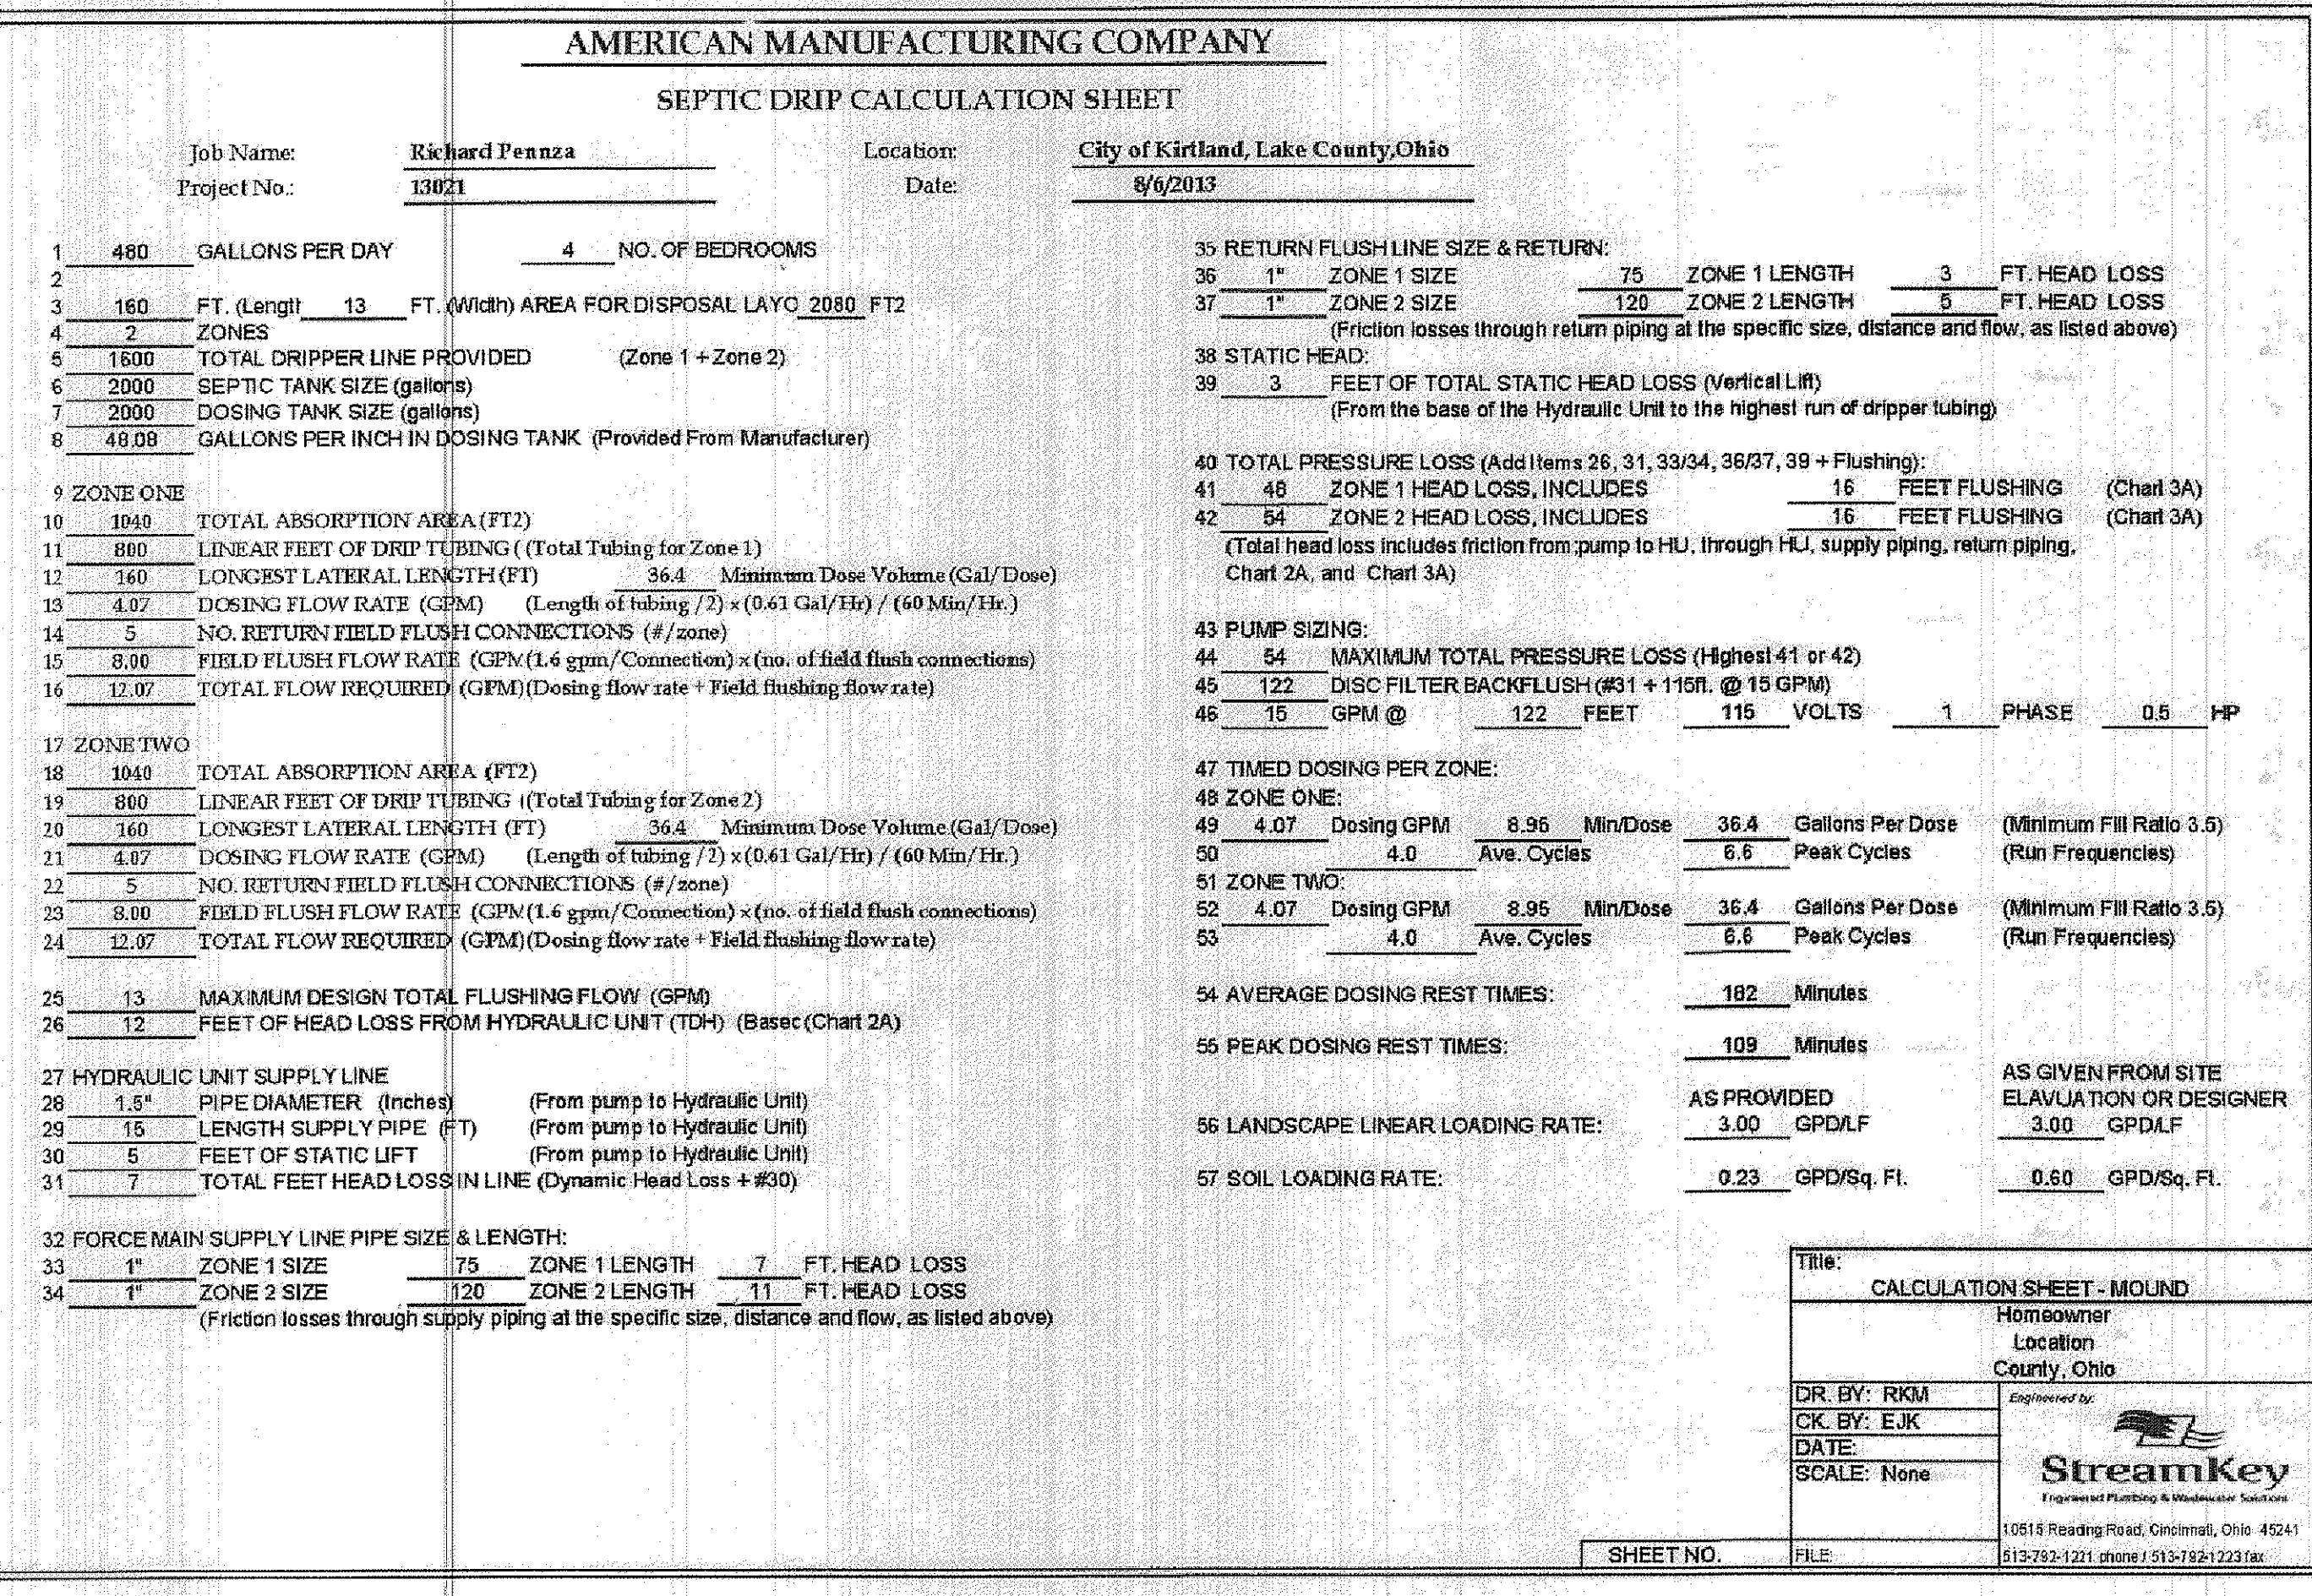
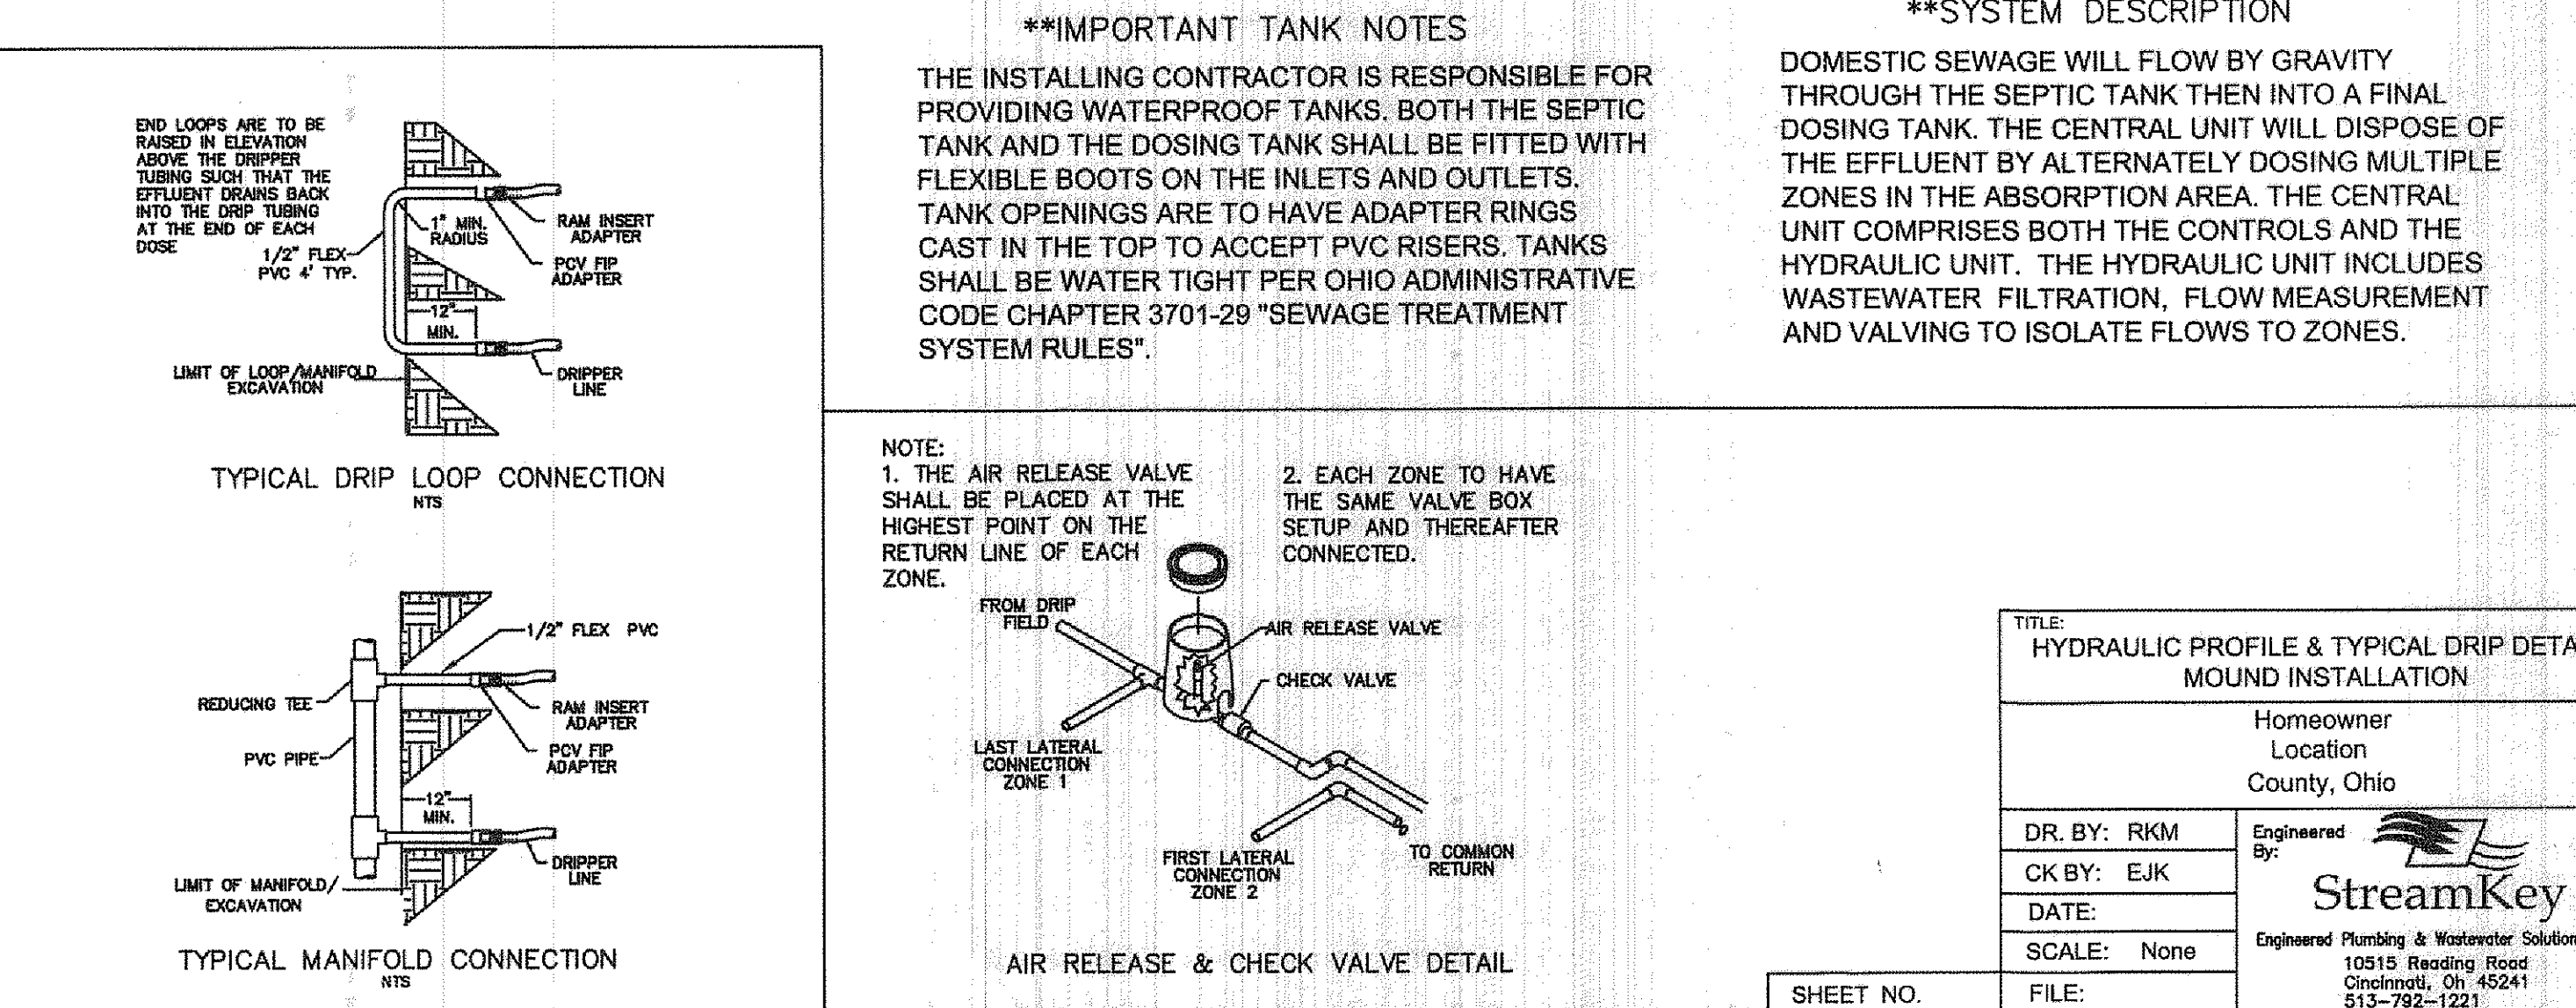


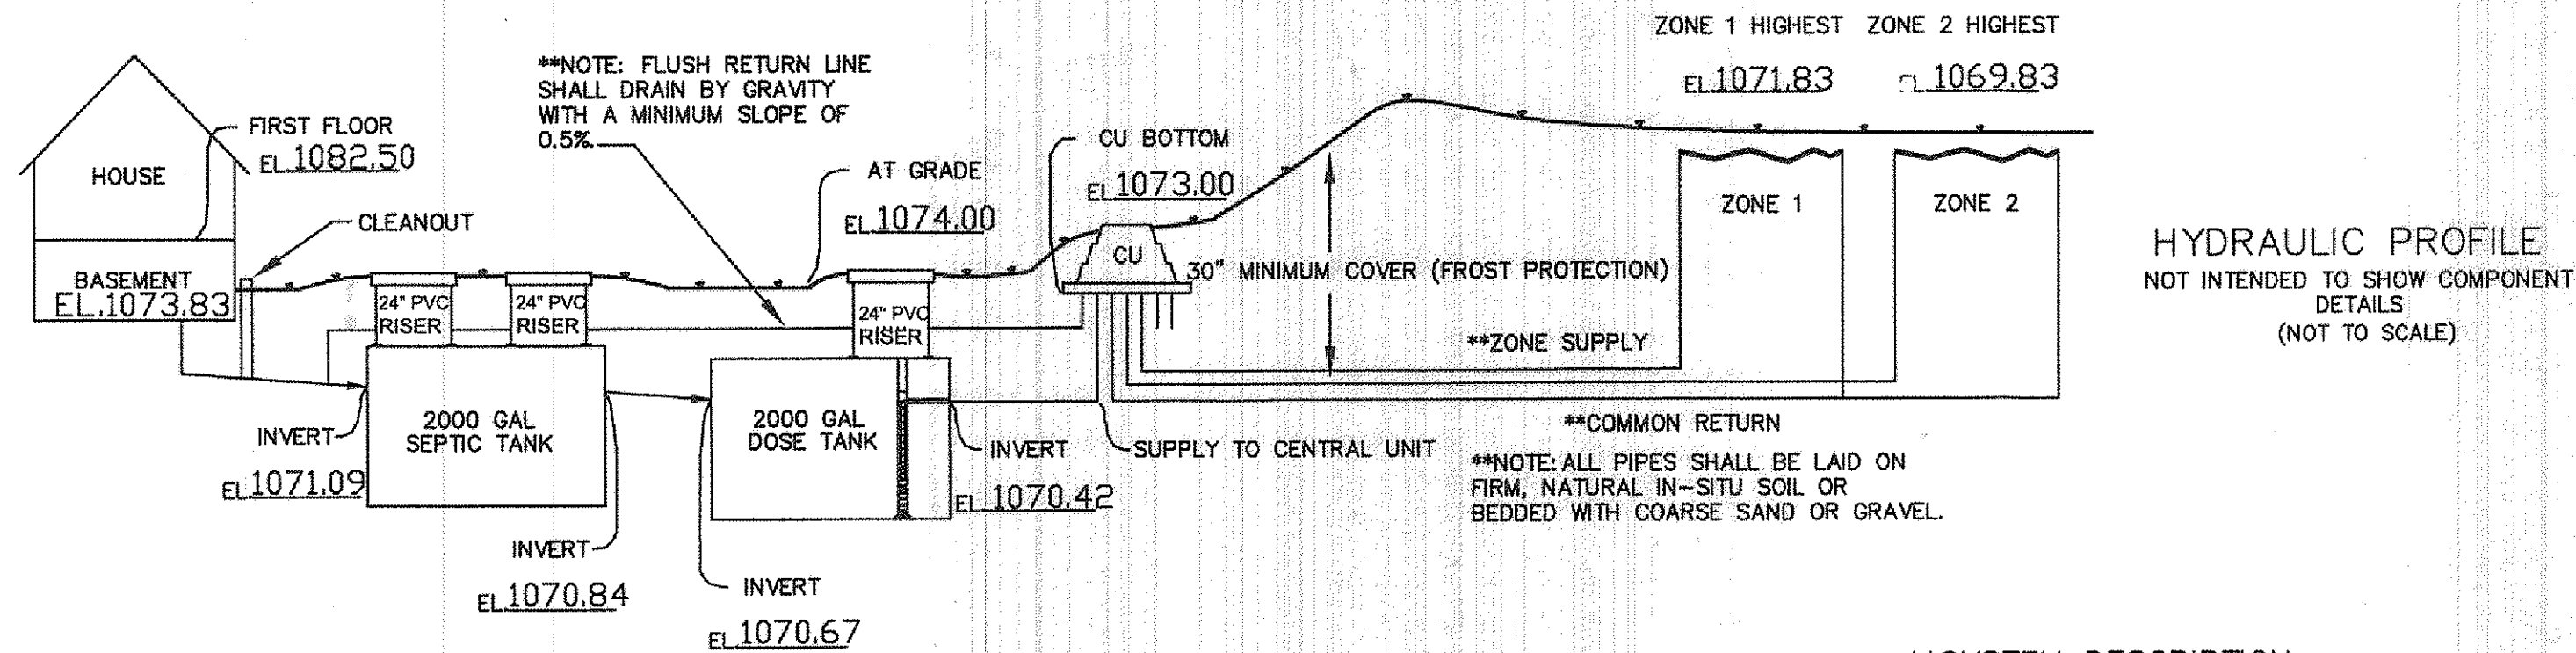

REVISIONS	BY
REVISED SEPTIC JUNE 3, 2003	WSO
REVISED SEPTIC AUG. 5, 2003	WSO

Barrington
CONSULTING GROUP, INC.
9114 TYLER BLVD., MENTOR, OHIO 44060
PHONE 440.205.1260 FAX 440.205.1262

PENNZA
RICHARD PENNZA
8585 KIRTLAND CHARDON RD.
KIRTLAND, OHIO 44094
PH: 440.382.1863

SITE PLAN
WILBERT DRIVE, KIRTLAND, OHIO 44094
S/L 11 KIRTLAND HEIGHTS SUBDIVISION No. 2 VOL. K PG. 83

PENNZA RESIDENCE

DRAWN
WSO
CLOSED
DWN
DATE
MAY 31, 2013
SCALE
NONE
JOB NO.
13021
SHEET
3/3

OF SHEETS