

**SITE PLAN
FOR
ANDREW CIANFAGLIONE BUILDERS, INC.
SUBLOT NO. 34
HIGHLAND TRAIL SUBDIVISION PHASE II
VOL. 24 PAGE 25**

Situated in the Township of Leroy, County of Lake and State of Ohio and known as being a part of Original Leroy Township Lot No. 7.

DESIGN CERTIFICATION

This Plat was prepared by me, and is correct to the best of my knowledge and belief.

SCHWARTZ
RUDY E. SCHWARTZ, P.S. NO. 7193

NOTES: See Architect's Plan for complete house dimensions.
Builder to establish swales as required.

I, the undersigned, hereby certify that this topography, indicated by 6", 1' or 2' contours, and elevations shown hereon represent an actual field survey made by me on the 18th day of March, 1998 and that the elevations were taken at appropriate intervals and that as of that date they existed as indicated hereon.

RUDY E. SCHWARTZ, P.S. NO. 7193

**PREPARED BY:
RUDY E. SCHWARTZ
PROFESSIONAL SURVEYOR
15750 AUBURN ROAD
NEWBURY, OHIO 44085
(440)564-7528
FAX: (440)564-5675**

**PREPARED FOR:
ANDREW CIANFAGLIONE BUILDERS, INC.
14354 PAINESVILLE-WARREN ROAD
PAINESVILLE, OHIO 44077**

APR 15, 1998
1" = 40' HORIZ.
0 10 20
Zoning Inspector


Grading Plan Approved
shown and/or noted
T. S. P. GILLES, P.E.
Lake County Engineer

Date **4-13-98**

REVIEWED AND ACCEPTED
LAKE COUNTY GENERAL
HEALTH DISTRICT

Date **4/10/98** BY **Daniel Hall**

SEWAGE DISPOSAL PERMIT MUST BE
OBTAINED BY A LAKE COUNTY LICENSED
INSTALLER BEFORE INSTALLATION IS
STARTED

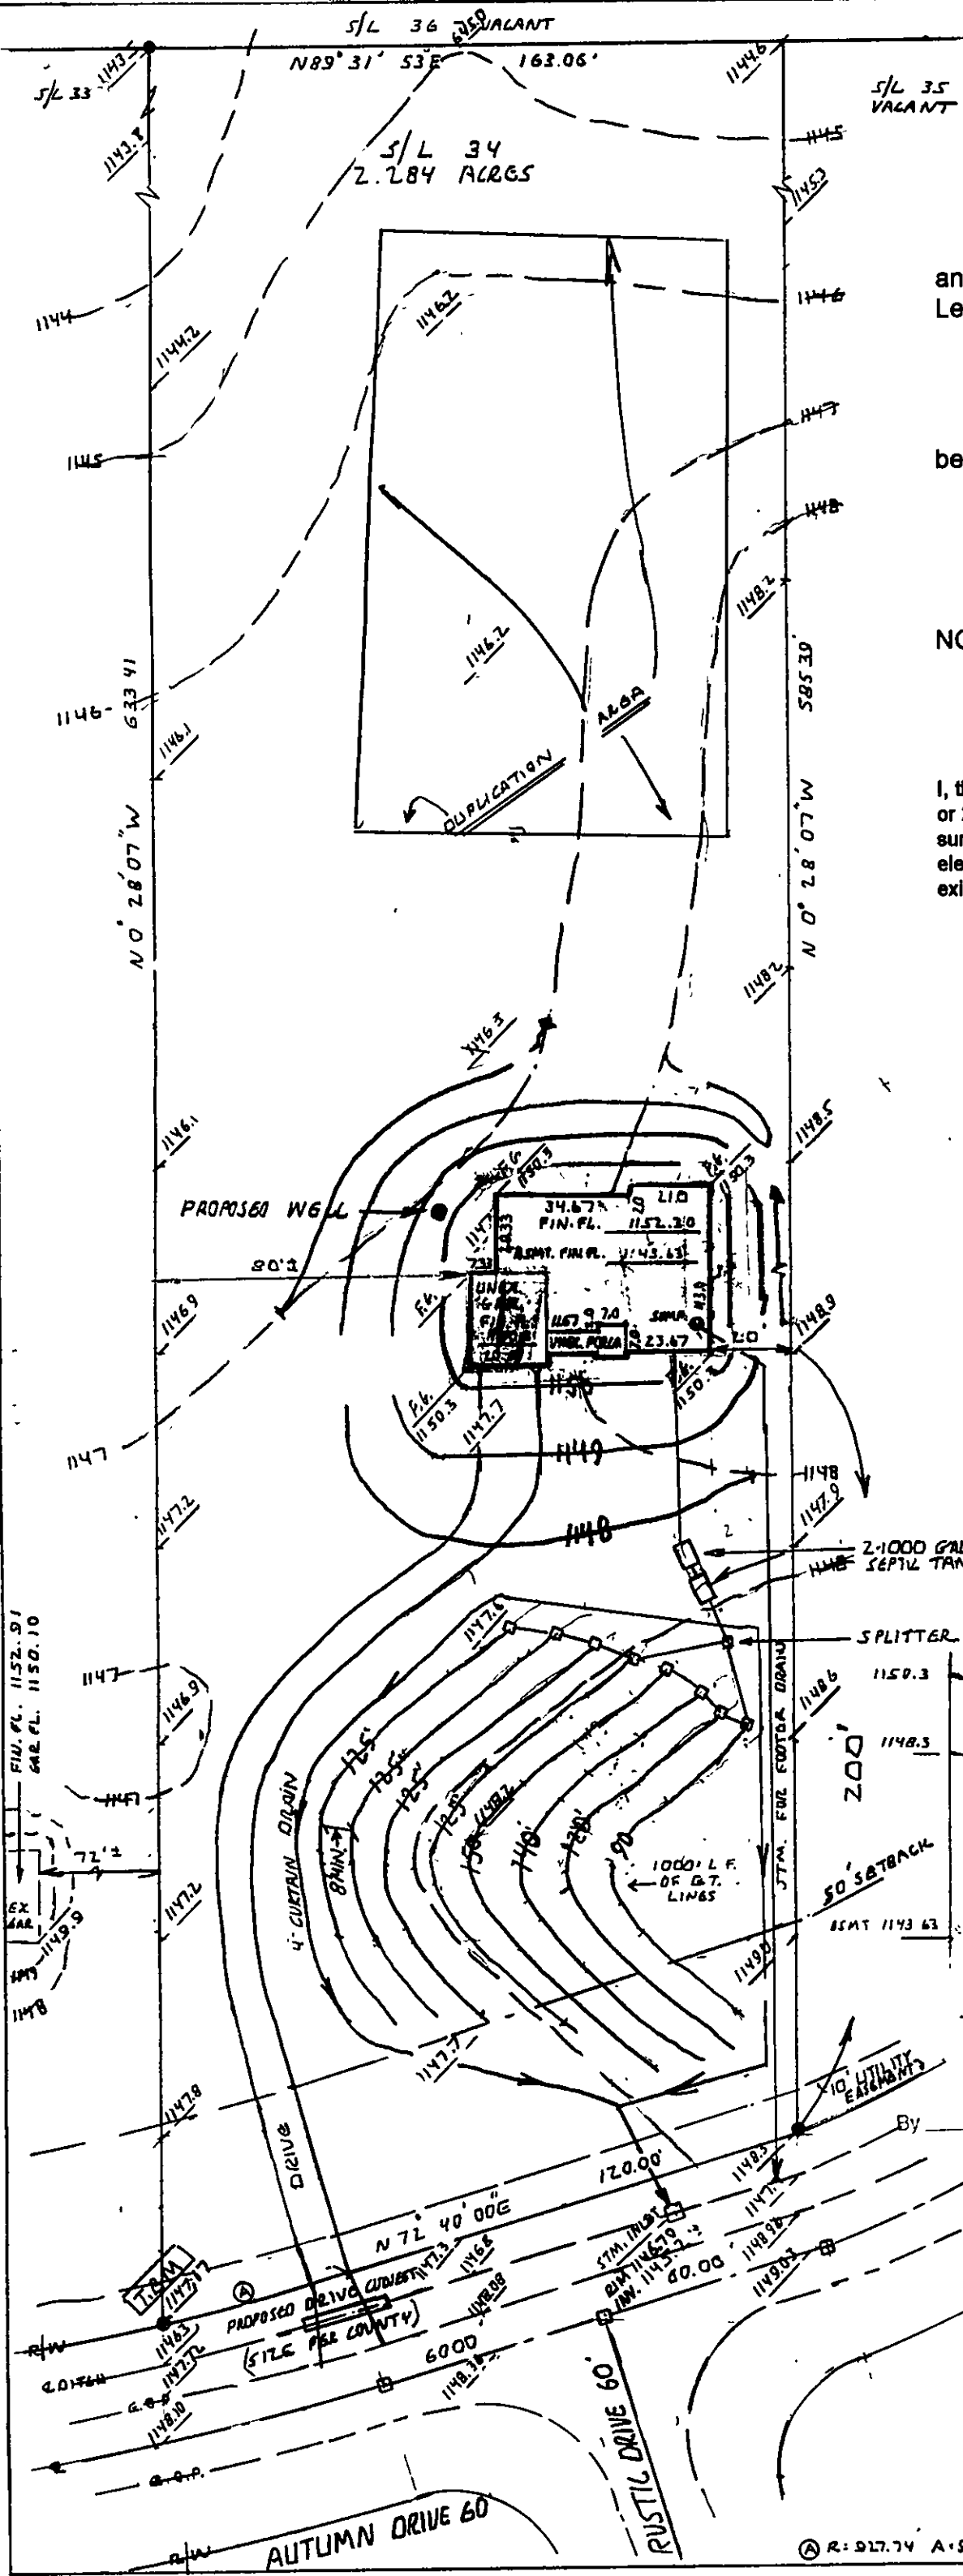

① R: 917.74 A: 50.00 Δ: 3° 05' 17" C: 50.00 N74° 12' 38" E