

SITE PLAN
FOR
CIANFAGLIONE BUILDERS, INC.

SUBLOT NO. 27 HIGHLAND TRAILS SUBDIVISION PHASE II
VOL. 24 PAGE 25

Situated in the Township of Leroy, County of Lake, and State of Ohio and known as being a part of Original Leroy Township Lot No. 17.

DESIGN CERTIFICATION

This Plan was prepared by me and is correct to the best of my knowledge and belief.

RUDY E. SCHWARTZ
216-564-7528 Fax 216-564-6075

SEE ARCHITECT'S PLAN FOR COMPLETE HOUSE DIMENSIONS.


BUILDER TO ESTABLISH SWALES AS REQUIRED.

AUGUST 6, 1997

"I, the undersigned hereby certify that this topography, indicated by 6", 1" or 2' contours, and elevations shown hereon represent an actual field survey made by me on the 1st day of AUGUST, 1997 and that the elevations were taken at appropriate intervals and that as of that date they existed as indicated hereon."

Name: Reg. No. 7193

TYPICAL EVAPOTRANSPIRATION TRENCH CROSS SECTION

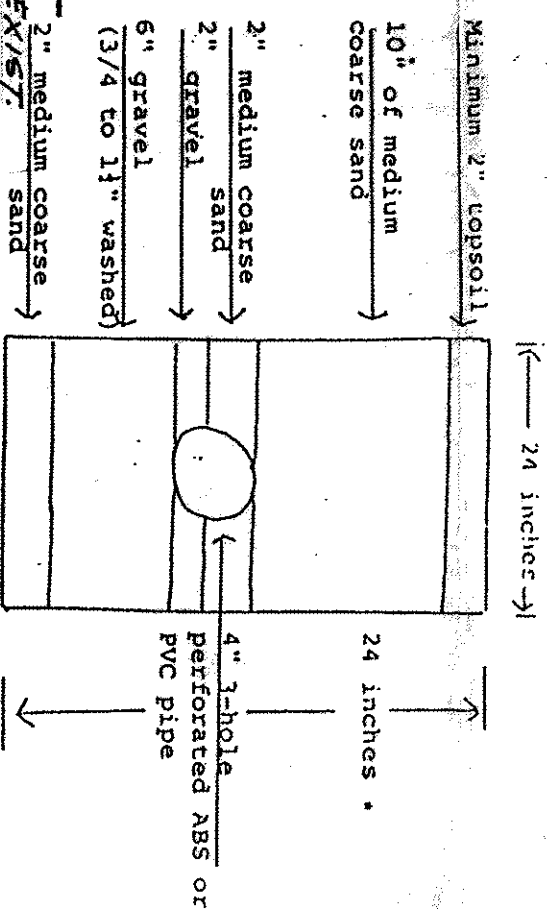

EXIST. HOUSE
FIN. ELEV. 1156.80
S/L # 26
* The standard ET trench is 24 inches, however the trench can vary between 18 inches to 30 inches deep if necessary. When trench depth varies, the sand at the top of trench will REVIEW FROM 10 TO 12 FEET DEEP.
LAKE COUNTY GENERAL HEALTH DISTRICT

Date: 8/12/97 BY: David Lee

SEWAGE DISPOSAL PERMIT MUST BE OBTAINED BY A LAKE COUNTY LICENSED INSTALLER BEFORE INSTALLATION IS STARTED.

HYDRAULIC PROFILE
1" = 40' HORIZ. 1" = 5' VERT.

