



Clay (silt loam)

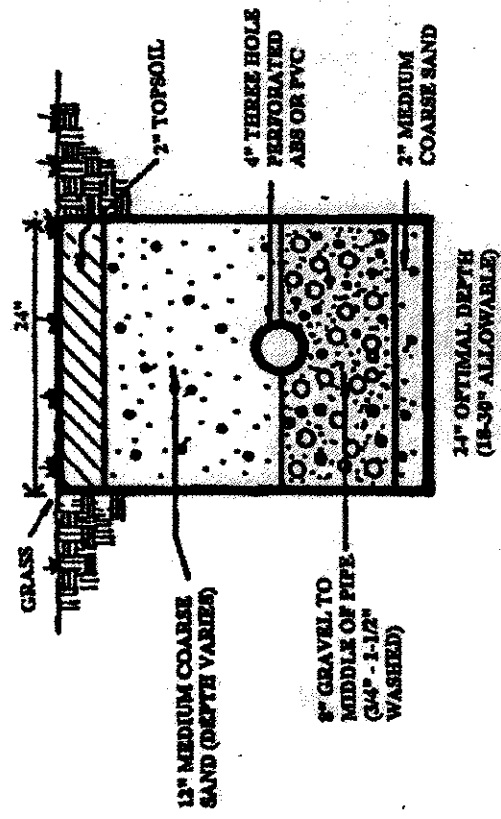

LEACHING TRENCH CROSS SECTION

Sands

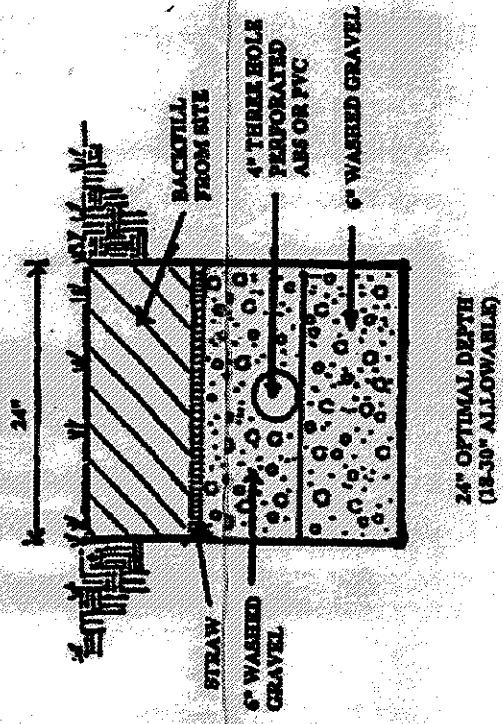

CURTAIN DRAIN CROSS SECTION

