

N 0° 28' 07" W 150.00'

SITE PLAN

FOR

CIANFAGLIONE BUILDERS, INC.

SUBLOT NO. 26 HIGHLAND TRAILS SUBDIVISION PHASE II
VOL. 24 PAG. 25S/L 26
2.187 ACRES

PREPARED FOR:

CIANFAGLIONE BUILDERS, INC.
13842 RADCLIFF ROAD
CHARDON, OHIO 44024REVIEWED AND ACCEPTED
LAKE COUNTY GENERAL
HEALTH DISTRICTSituating in the Township of Leroy, County
of Lake, and State of Ohio and known as
being a part of Original Leroy Township Lot
No. 17.

DESIGN CERTIFICATION

This Plan was prepared by me, and is correct
to the best of my knowledge and belief.SEWAGE DISPOSAL PERMIT MUST BE
OBTAINED BY A LAKE COUNTY LICENSED
INSTALLER BEFORE INSTALLATION HAS
STARTED.

RUDY

E. SCHWARTZ

7193

E. SCHWARTZ, P.S. NO. 7193

216-564-7528 FAX 216-564-5675

SEE ARCHITECT'S PLAN FOR

COMPLETE HOUSE DIMENSIONS.

BUILDER TO ESTABLISH SWALES AS REQUIRED

SCALE 1"=40' MARCH 30, 1997


By 6/17 Date 4.24.97
15" drive culvert

"I, the undersigned hereby certify that this topography, indicated by 6", 1', or 2' contours, and elevations shown hereon represent an actual field survey made by me on the 10th day of MARCH, 1997 and that the elevations were taken at appropriate intervals and that as of that date they existed as indicated hereon."


Name

Reg. No

TYPICAL EVAPOTRANSPIRATION TRENCH CROSS SECTION

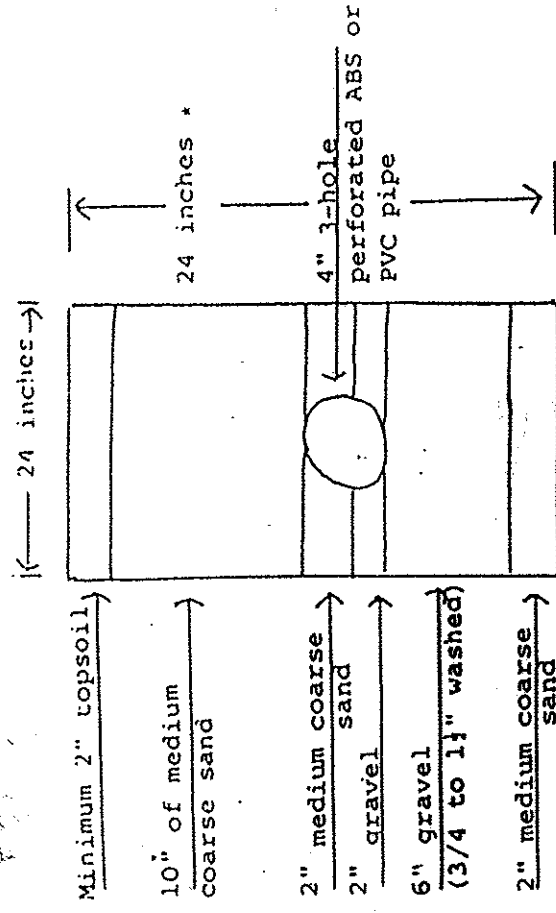

* The standard ET trench is 24 inches, however the trench can vary between 18 inches to 30 inches deep if necessary. When trench depth varies, the sand at the top of trench will vary from 10 to 18 inches deep.

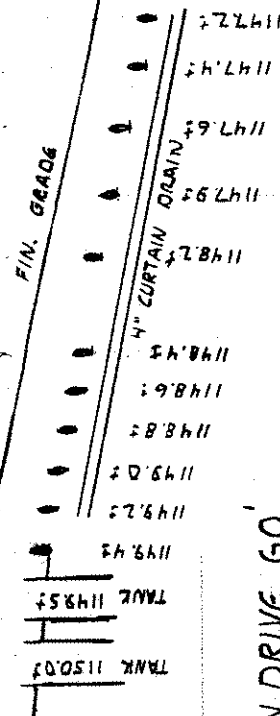HYDRAULIC PROFILE
HORIZ. 1" = 40'
VERT. 1" = 5'

AUTUMN DRIVE GO

85.63

N 0° 28' 07" W 150.00'