



Engineering Plan Approved
as shown and/or noted
THOMAS F. GILLES, P.E.
Lake County Engineer
By *[Signature]* Date 07/19/95

2 Bedroom House
HYDRAULIC PROFILE
VERT 1" = 3' HORIZ 1" = 30'

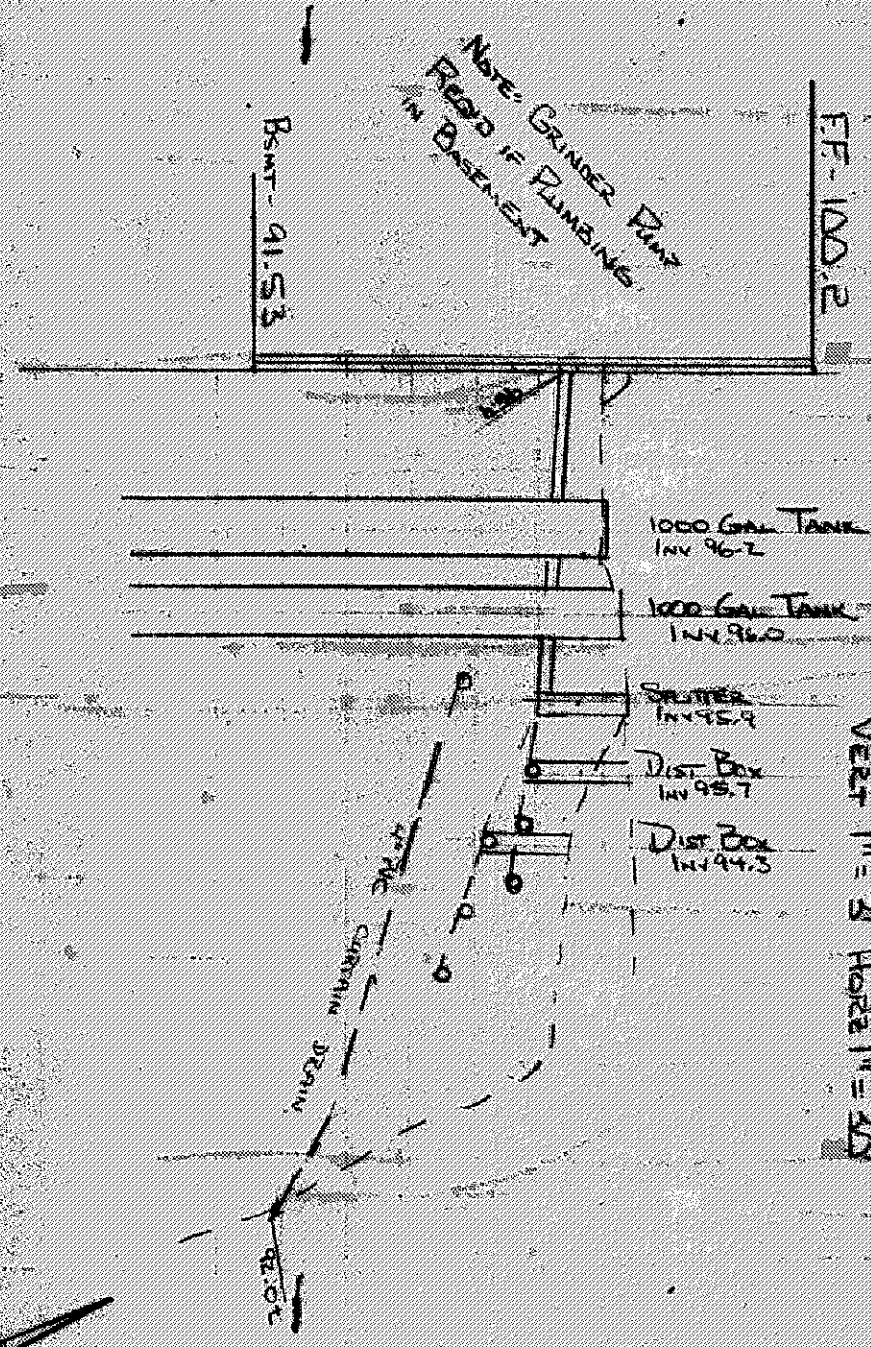

SITE PLAN

FOR
THE ALLEN'S
BEING A PART OF LOT 12 IN THE TOWNSHIP LEROY,
COUNTY OF LAKE, STATE OF OHIO
NOTE: BEARINGS PER RECORDED PLAT
& MONUMENTATION FOUND

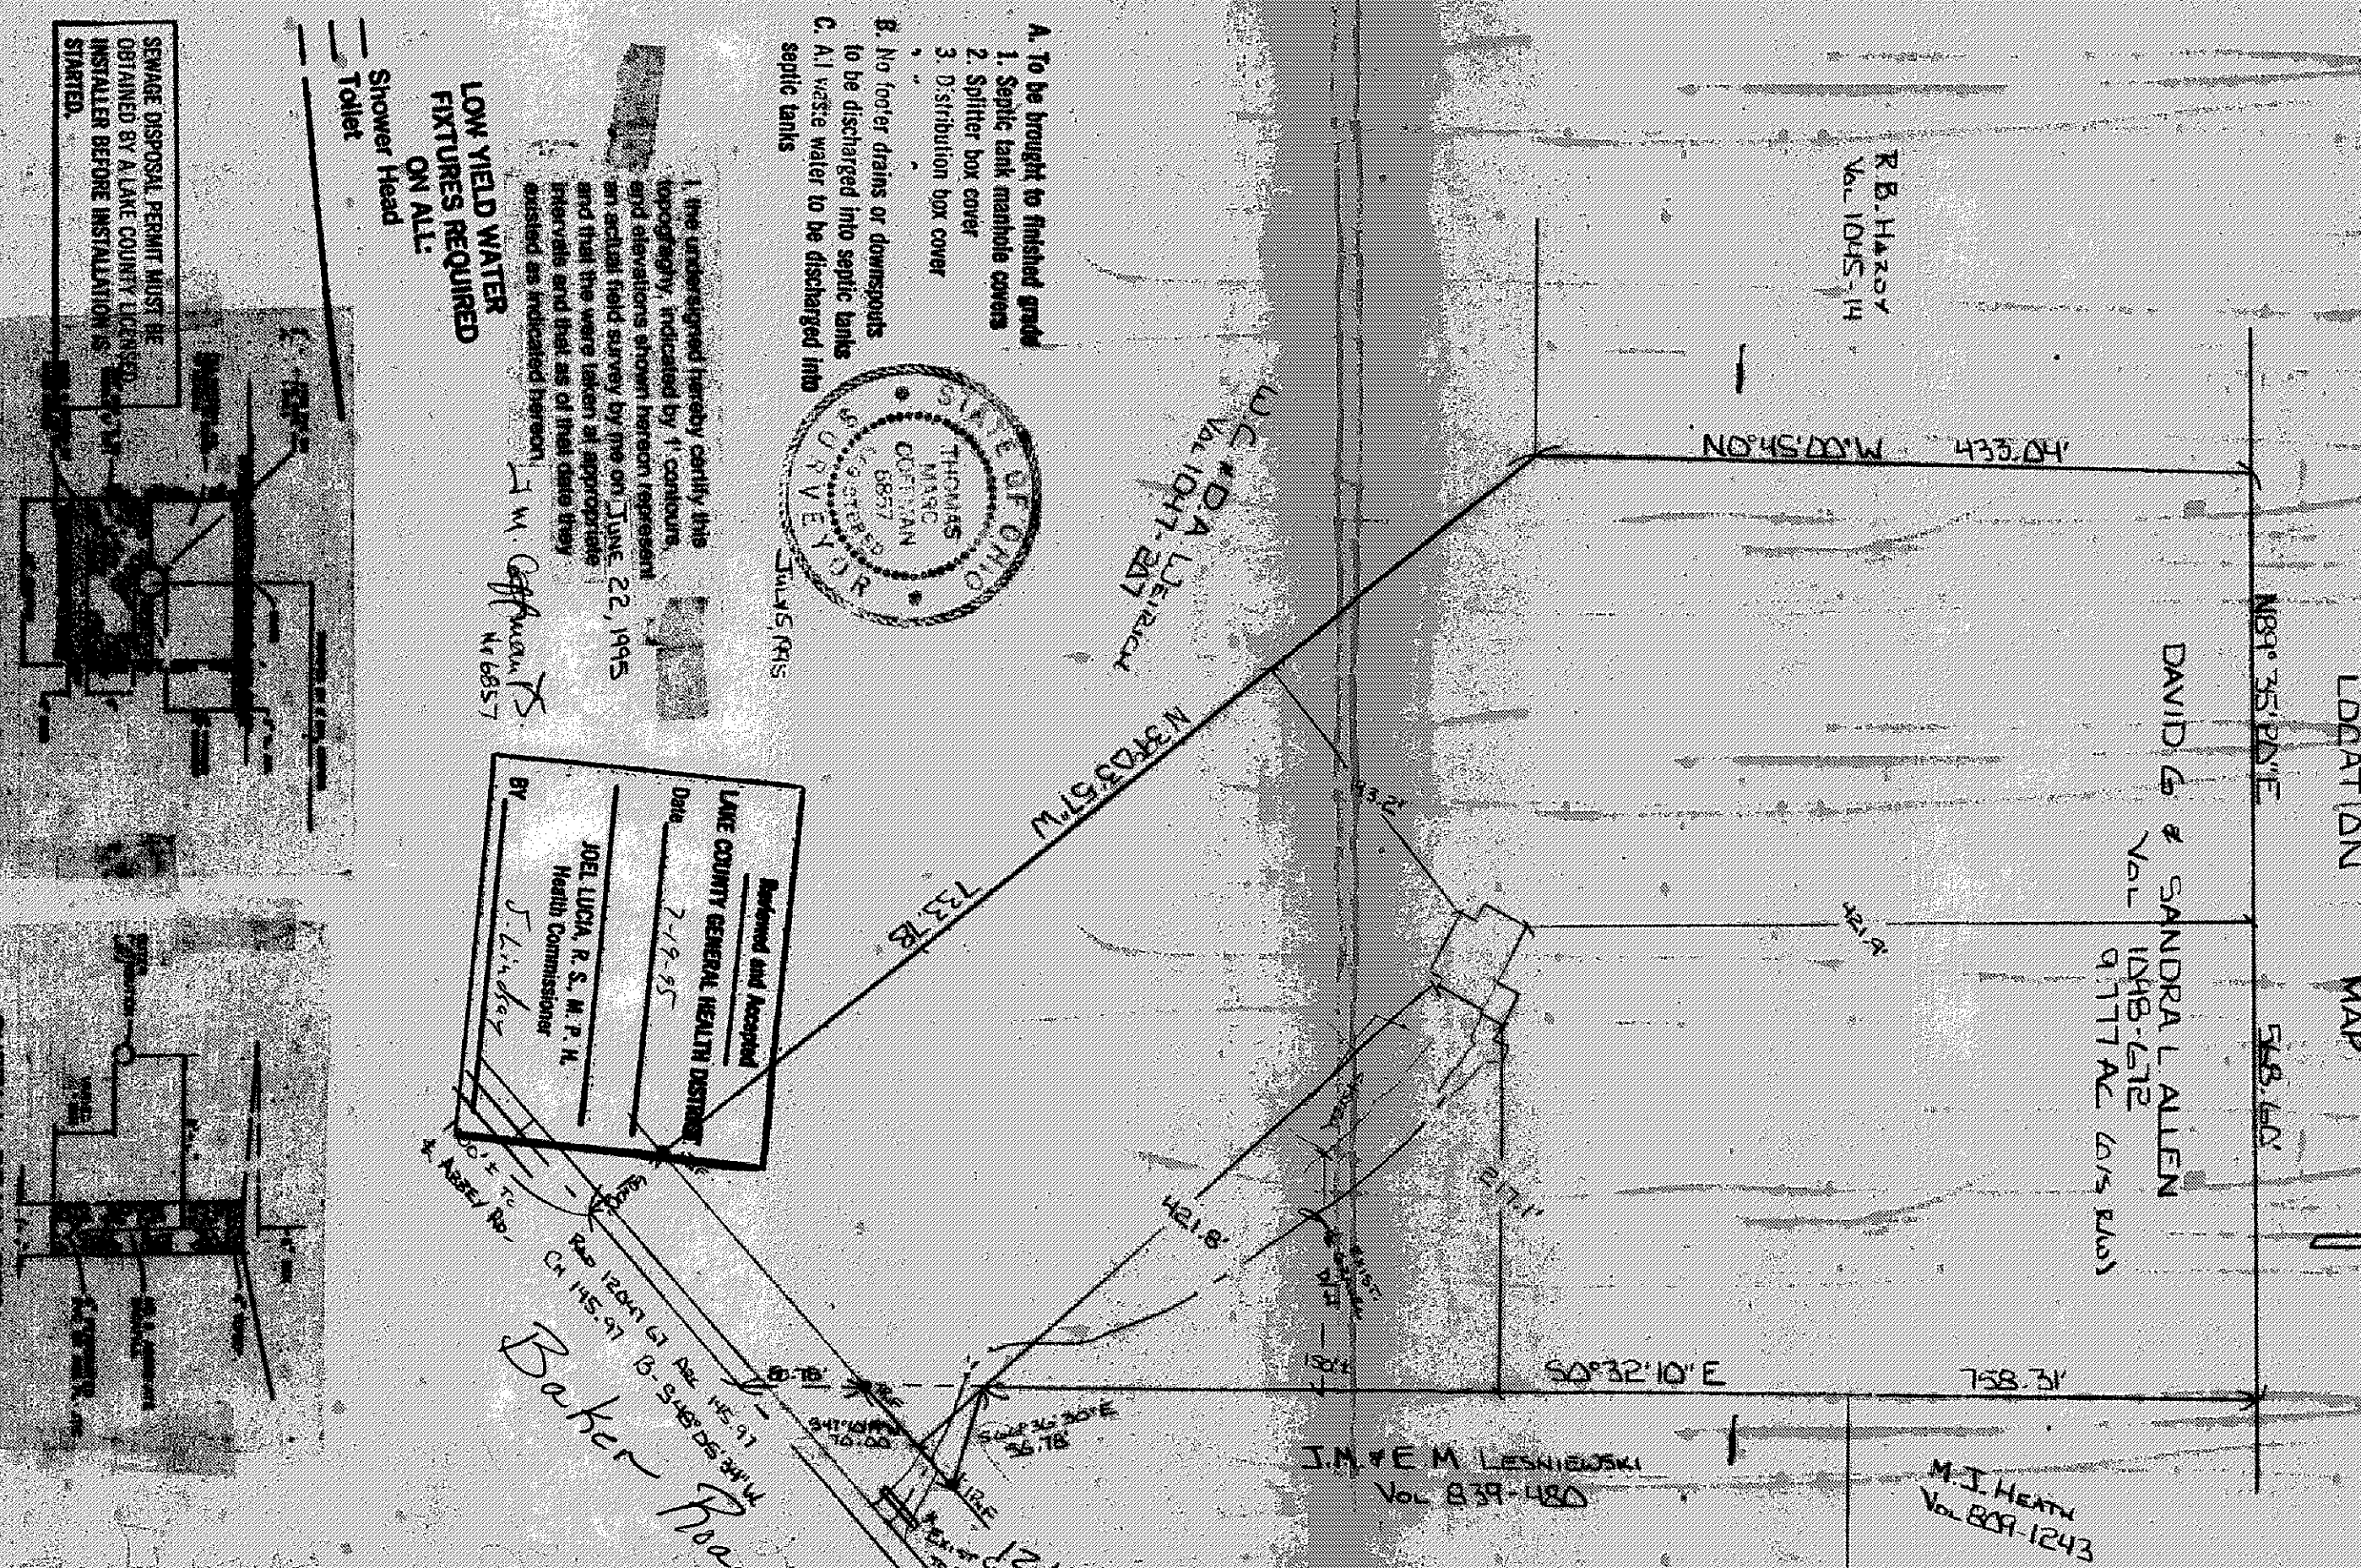

A. To be brought to finished grade
1. Septic tank manhole covers
2. Splitter box cover
3. Distribution box cover
B. No footer drains or downspouts
to be discharged into septic tanks
C. All waste water to be discharged into
septic tanks

1. The undersigned hereby certify the
topography, indicated by 1' contours,
and elevations shown herein represent
an actual field survey by me on JUNE 22, 1995
and that the same were taken at appropriate
intervals and that as of that date they
existed as indicated herein.
J.W. Offman
No. 6857

Reviewed and Accepted
LAKE COUNTY GENERAL HEALTH DISTRICT
Date 7-19-95
JOEL LUCHA, R.S., M.P.H.
Health Commissioner
BY J.L. Offman

