



SITE PLAN FOR **ANGELORD CONST CO** BEING A PART OF LOT NO 9, IN THE TOWNSHIP OF LEVY, COUNTY OF LAKE, STATE OF OHIO.

(VACANT LAND)
S1+S1 AIRWAY

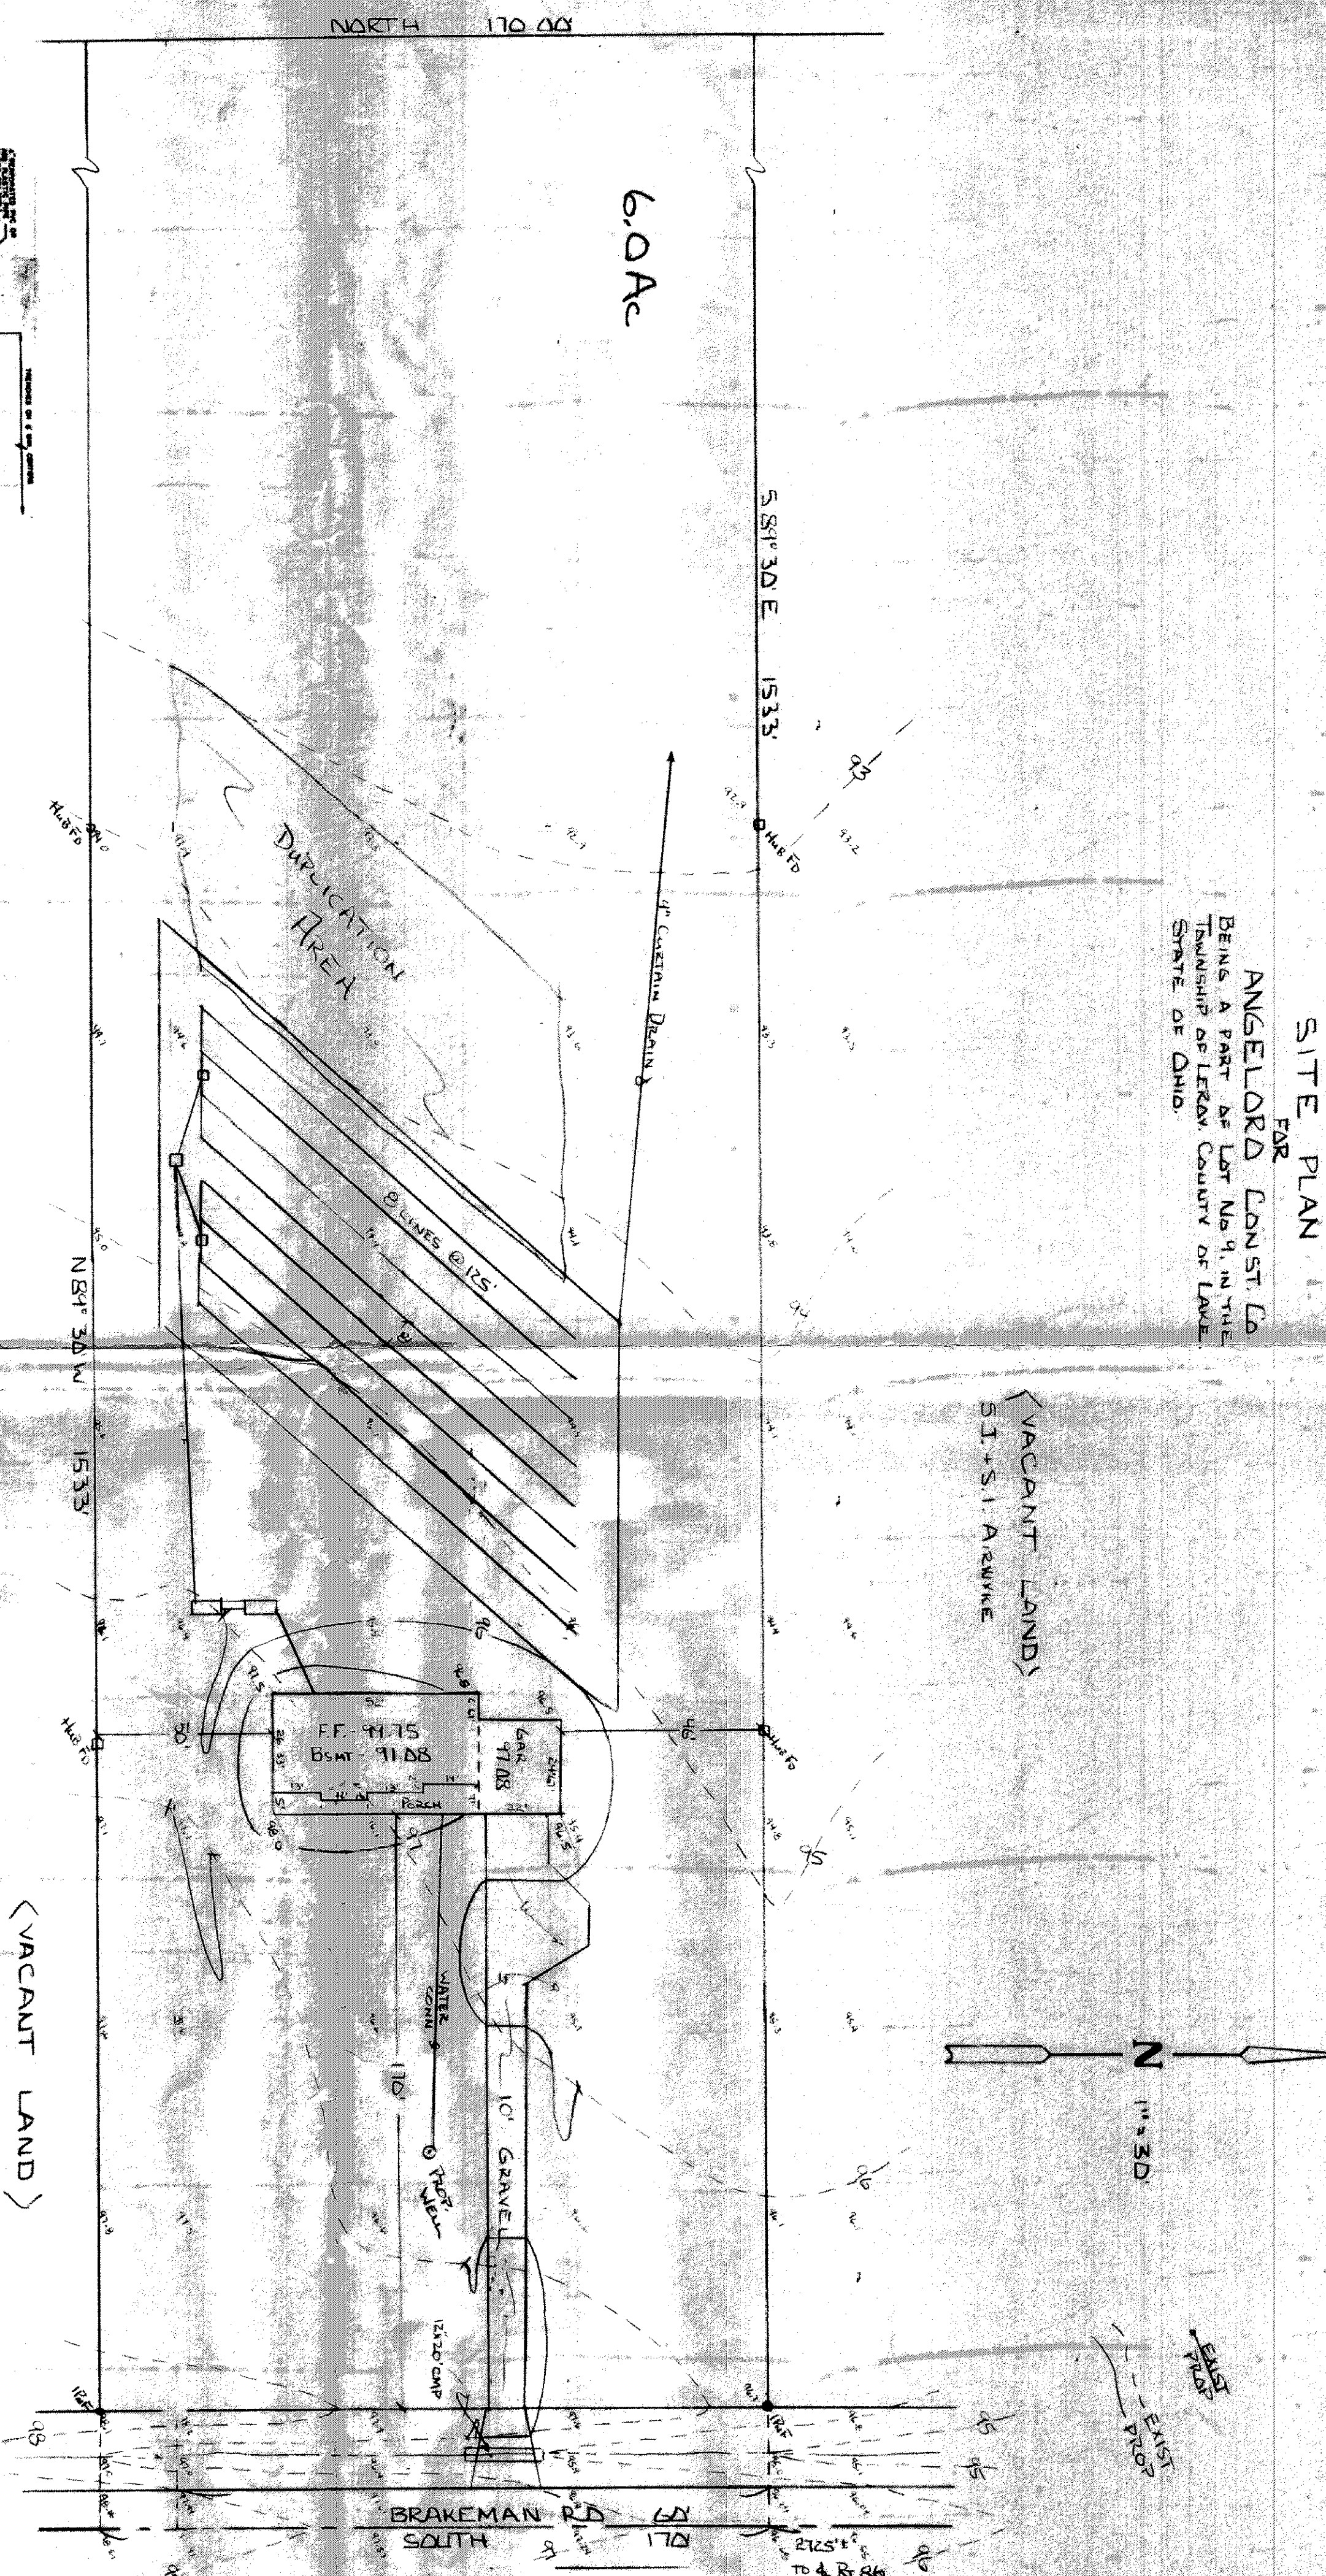

HYDRAULIC PROFILE

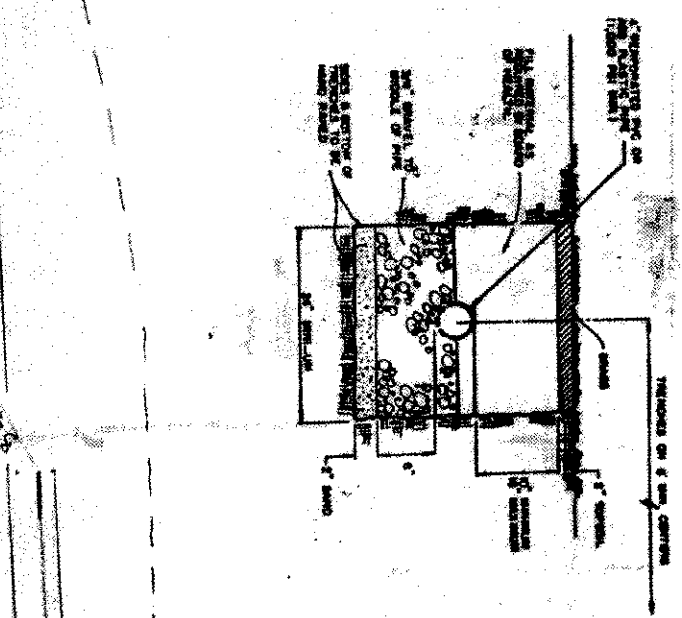


* GRINDER PUMP
REQ'D IF PLUMBING
IN BASEMENT

LOW YIELD WATER
FIXTURES REQUIRED
ON ALL:

- Shower Head
- Toilet

SEWAGE DISPOSAL PERMIT MUST BE
OBTAINED BY A LAKE COUNTY LICENSED
INSTALLER BEFORE INSTALLATION IS
STARTED.

- To be brought to finished grade
 - Septic tank manhole covers
 - Splitter box cover
 - Distribution box cover
- B. No footer drains or downspouts
to be discharged into septic tanks
- C. All waste water to be discharged into
septic tanks

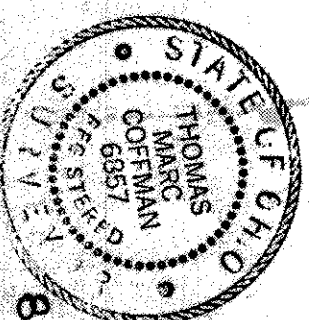

GENCO TOWNSHIP
Zoning Approved
1871
8-16-91

Grading Plan Approved
as shown and/or noted
THOMAS P. GILLES, P.E.
Lake County Engineer
C.H.
Date 9/6/91

VILLAGE SURVEYING CO
202 Third St., Fairport Har., Ohio 44131
(216) 357-1254

Reviewed and Accepted
LAKE COUNTY GENERAL HEALTH DISTRICT
Date 9.5.91
JOEL LUJA, R.S., M.P.H.
Health Commissioner

I, the undersigned hereby certify that
this topography, indicated by J.C., J.S.,
and elevations shown herein represent an
actual field survey made by me on 8-2-91
and that the elevations were taken at
appropriate intervals and that all of them
were taken as indicated herein.

J.M. Coffman P.E.
November 1991

See notes on installers