
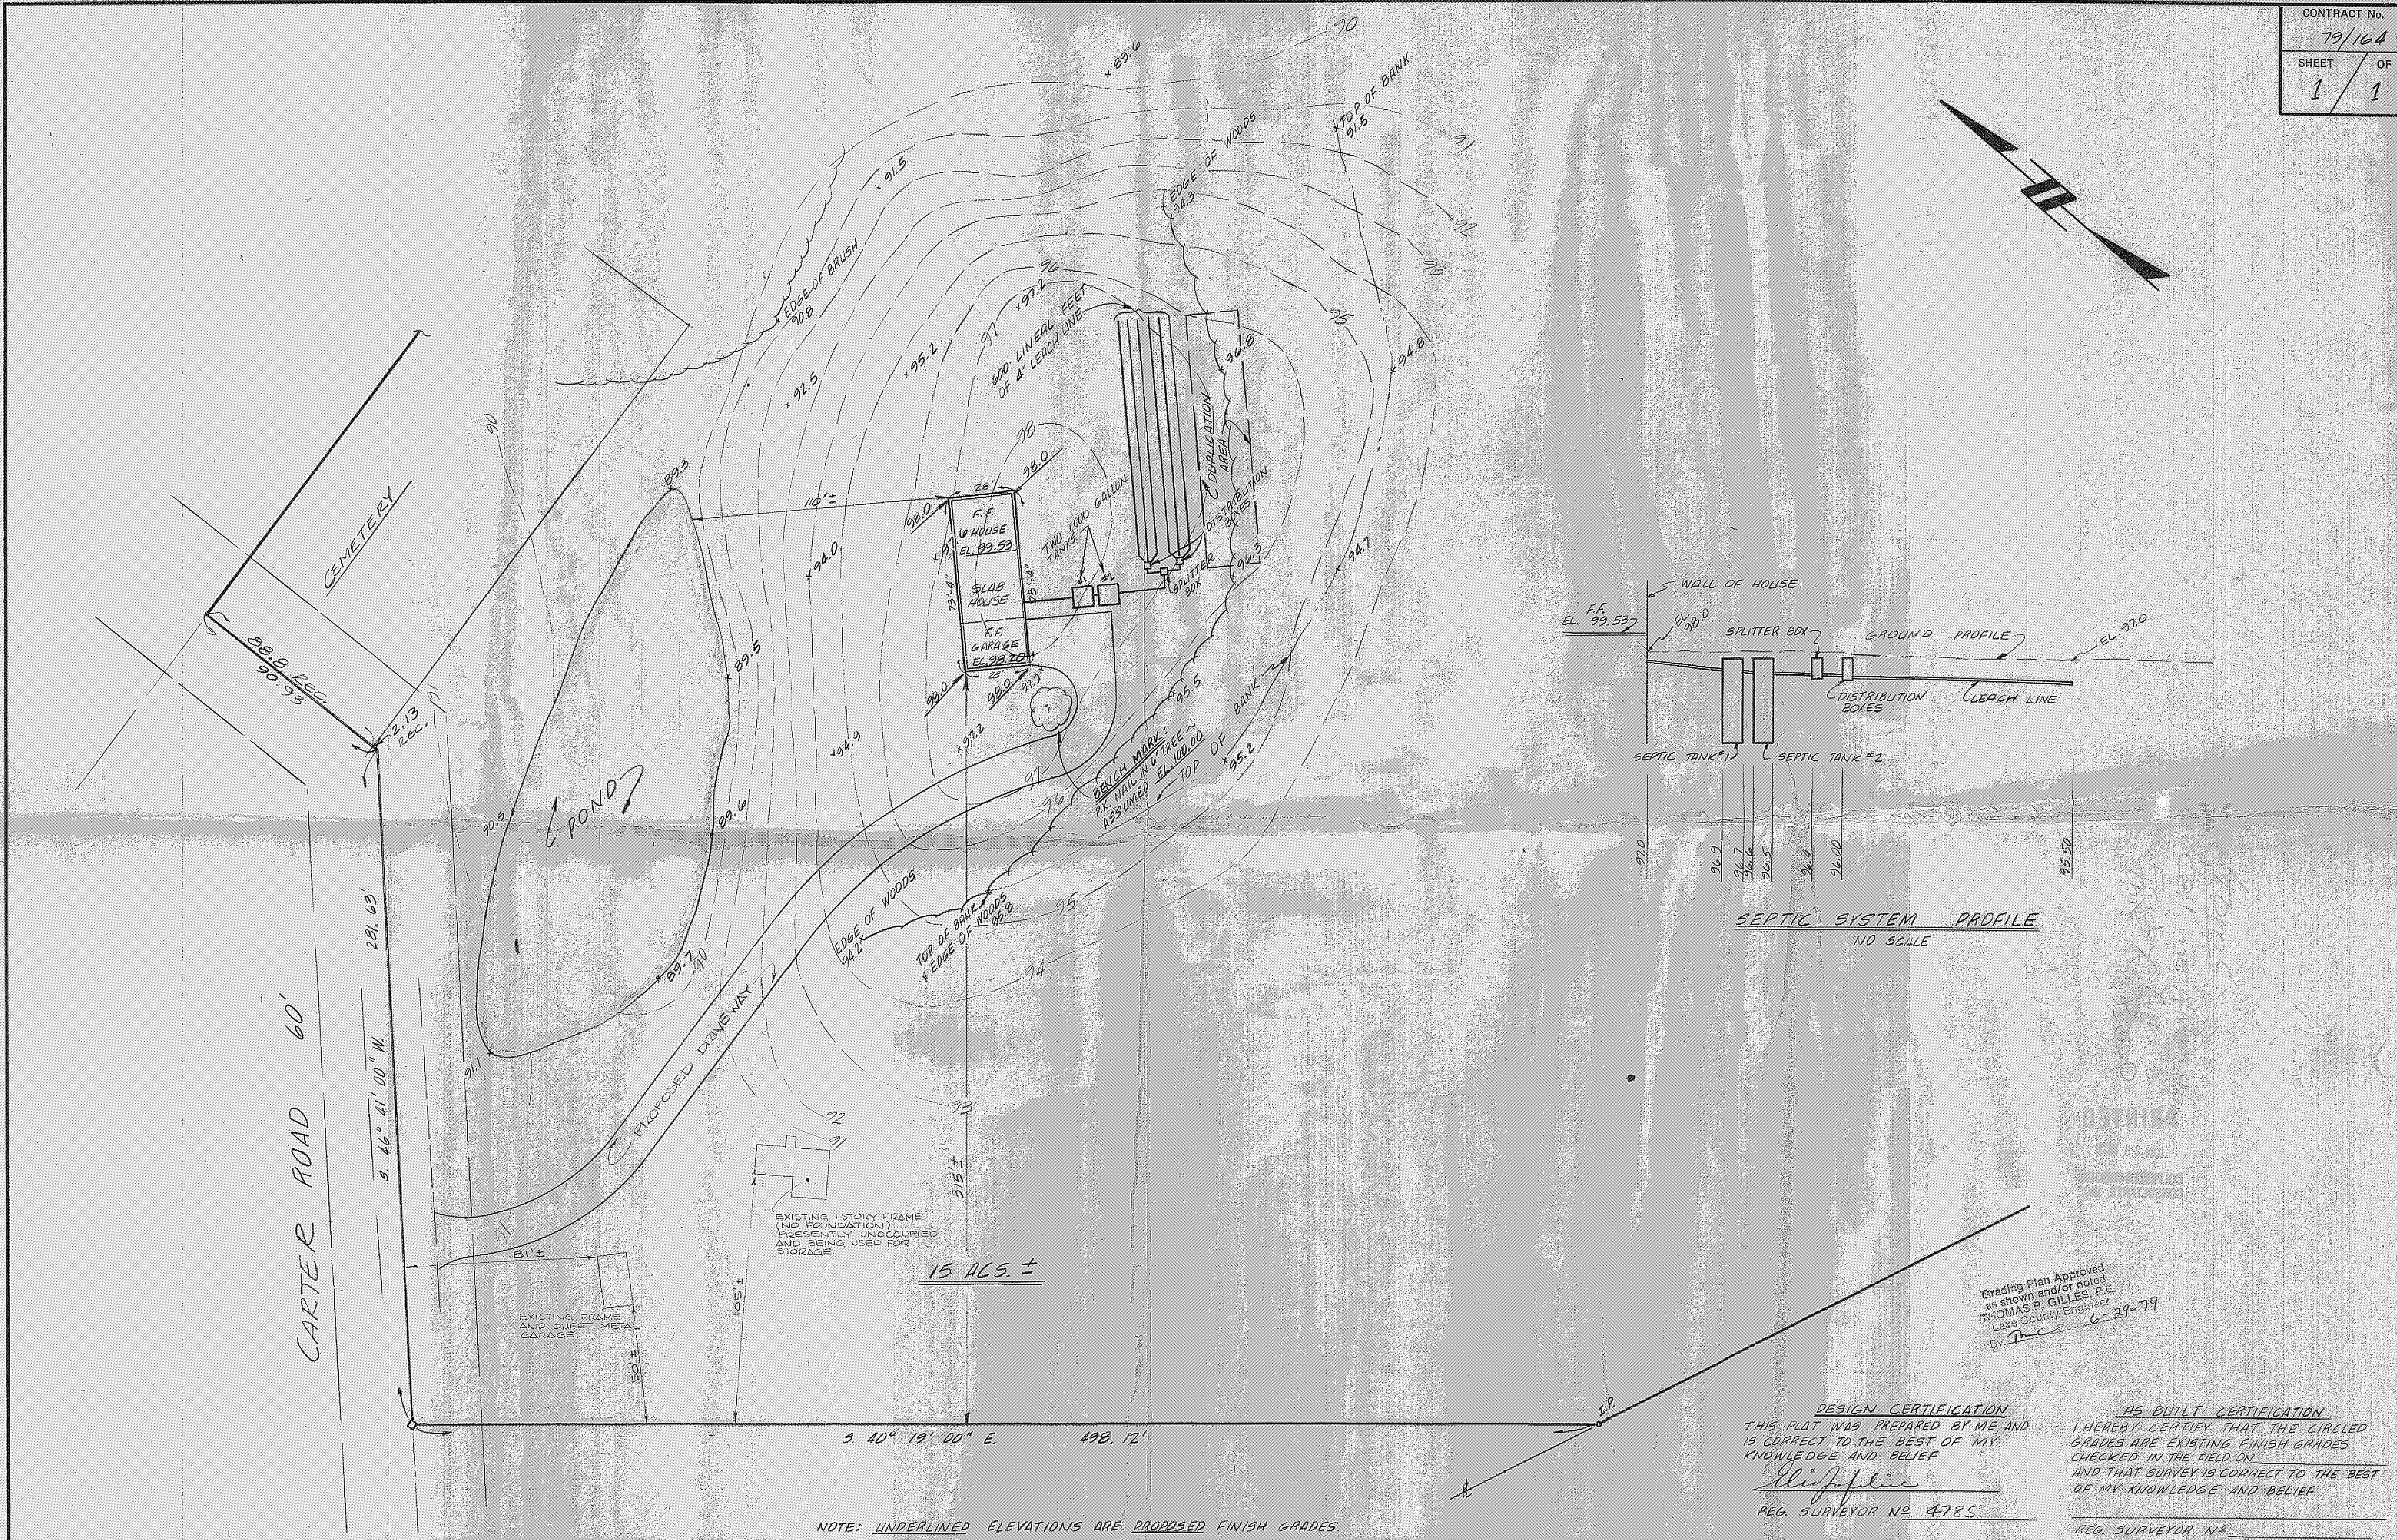


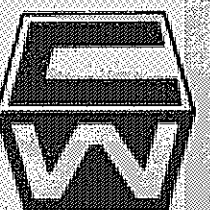

REV. No.	DESCRIPTION	DATE	BY	CHK'D
1.	REVISED FRONTAGE DIMENSION AND ADDED EXISTING STRUCTURES	6-28-79	TH	EL

**COLPETZER · WOODS**
CONSULTANTS, INC.
MENTOR, OHIO 44060

DATE 6/7/79
SCALE: HOR. 1"=30'
VERT. 1"=10'
DRAWN BY E.C.E.
CHK'D BY EL
F.B. # 361 PG. # 88