


SITE PLAN
 FOR
JOE EGRI JR
 BEING PART OF LOTS NO 58 &
 NO 74 IN THE TOWNSHIP OF LEROY
 COUNTY OF LAKE STATE OF OHIO
 1343 CAVERD
 3 BEDROOM HOME



2
 1" = 30'

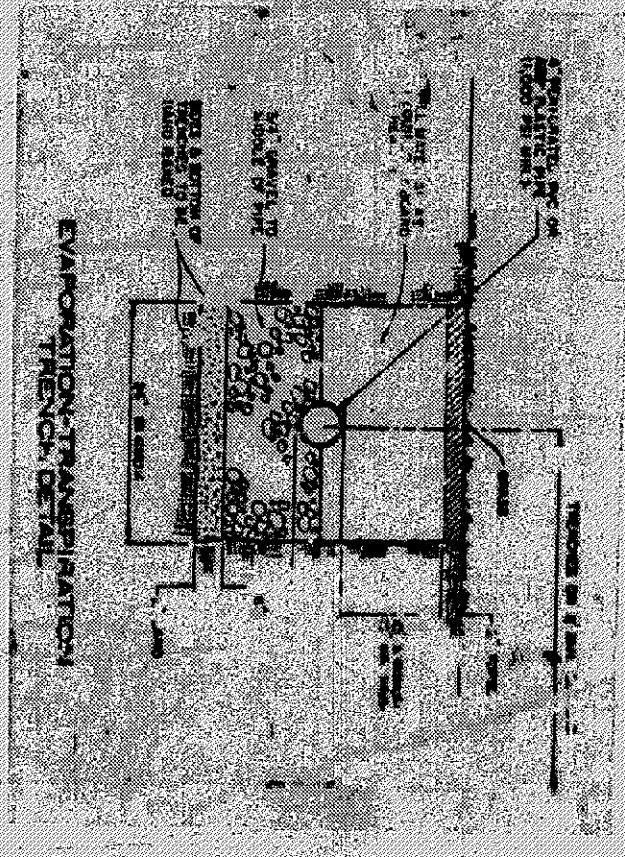


- A. To be brought to finished grade
 - 1. Septic tank manhole covers
 - 2. Spiller box cover
 - 3. Distribution box cover
- B. No footer drains or downspouts to be discharged into septic tanks
- C. All waste water to be discharged into septic tanks

Reviewed and Accepted
LAKE COUNTY GENERAL HEALTH DISTRICT
 Date 6-19-92
JOEL LUCIA, R.S., M.P.H.
 Health Commissioner
 By Nancy Nicks

LEROY TOWNSHIP
 Zoning Approved
 # 01001
 202 THIRD ST. FAIRPORT HARB. OHIO 44077
 (216) 357-1359

HYDRAULIC PROFILE
 VERT 1" = 3' HORIZ 1" = 30'
 1000 GAL TANK INV 94.6
 1000 GAL TANK INV 94.4
 SPILLER INV 94.1
 Dist. Box INV 93.5
 Dist. Box INV 92.6

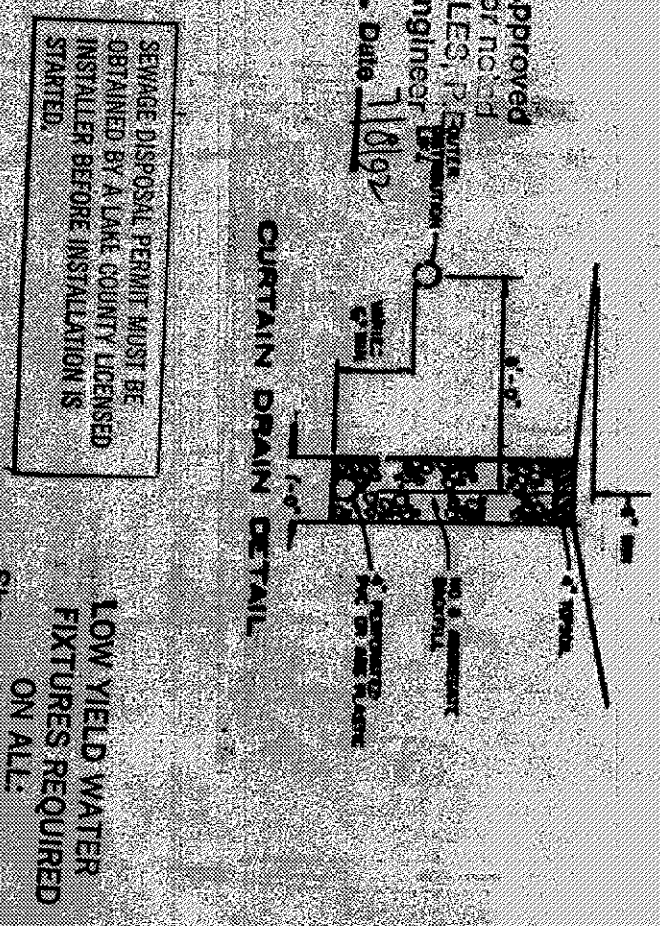

SEWAGE DISPOSAL PERMIT MUST BE OBTAINED BY A LAKE COUNTY LICENSED INSTALLER BEFORE INSTALLATION IS STARTED