




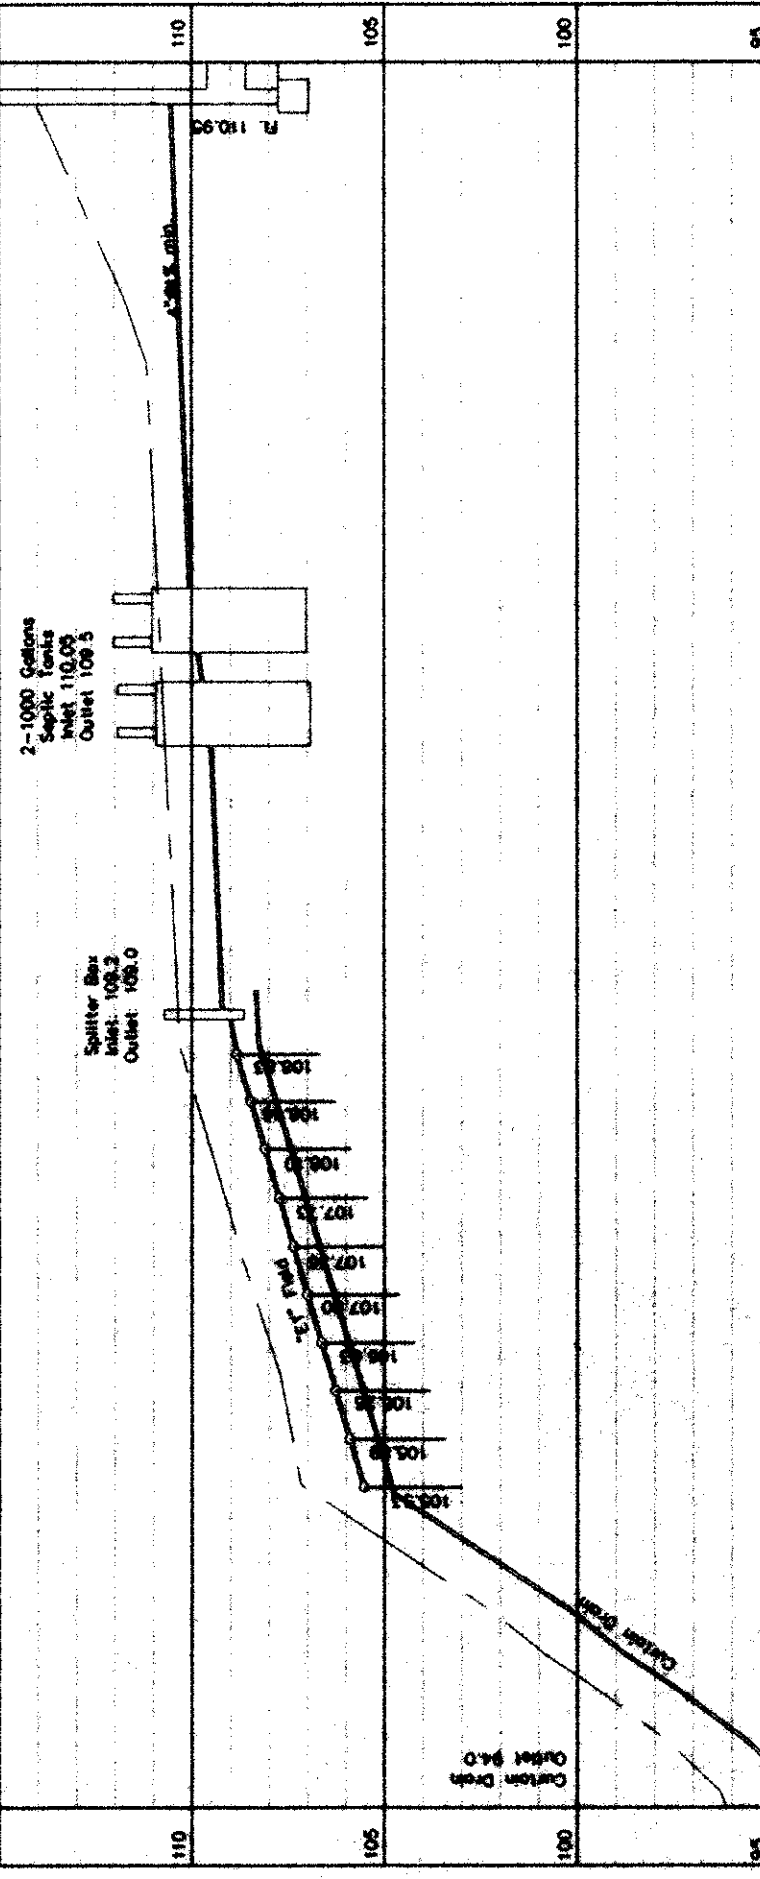


HYDRAULIC PROFILE
Horizontal: 1" = 30'
Vertical: 1" = 5'

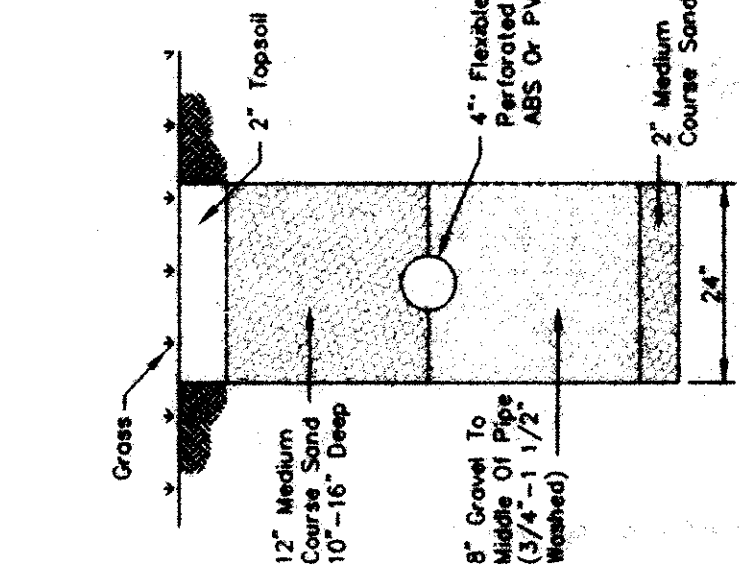

EVAPORATION-TRENCH CROSS-SECTION
NO SCALE

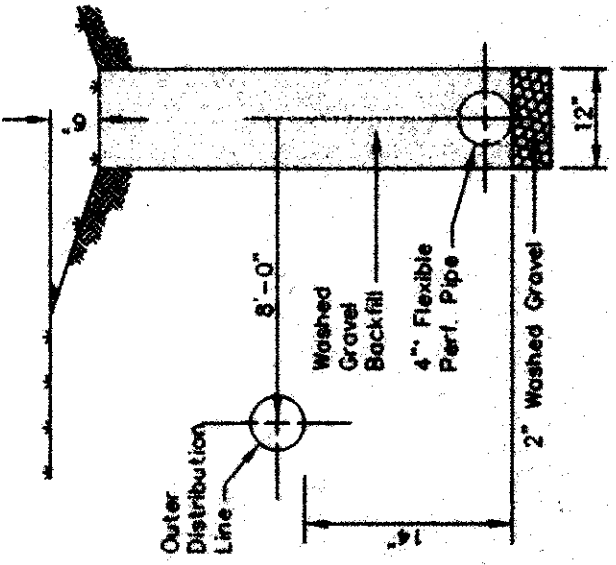


CURTAIN DRAIN CROSS SECTION
NO SCALE

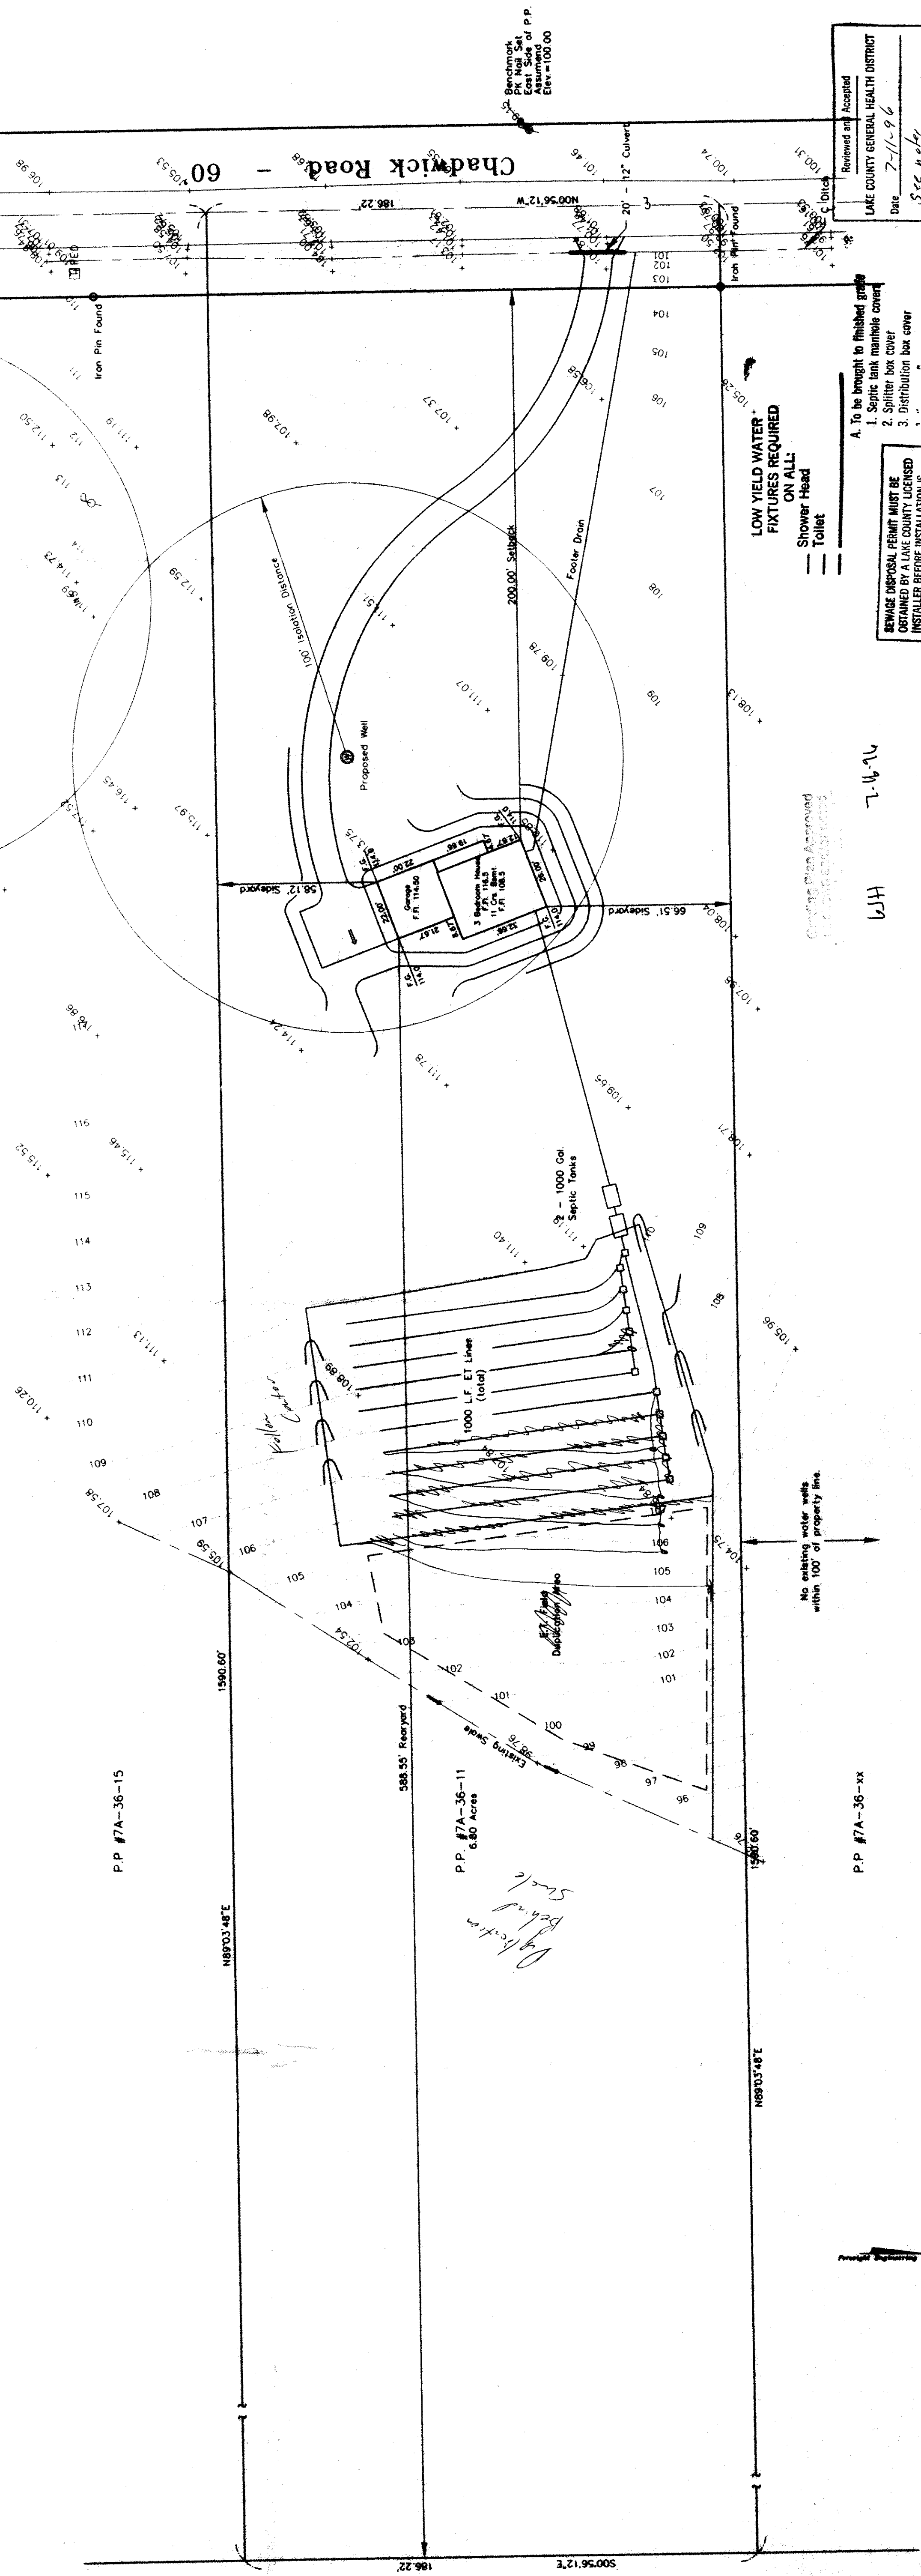

GRAPHIC SCALE

(IN FEET)
1 inch = 30 ft.

SYMBOL LEGEND	
	Iron Pin Found
	Telephone Box
	Power Pole
	Well

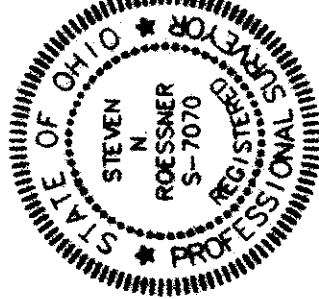

- SEWAGE DISPOSAL PERMIT MUST BE OBTAINED BY A LAKE COUNTY LICENSED INSTALLER BEFORE INSTALLATION IS STARTED.
- A. To be brought to finished grade:
1. Septic tank manhole cover
2. Splitter box cover
3. Distribution box cover
- B. No footer drain or discharges to be discharged into septic tanks
- C. All waste water to be discharged into septic tanks

The topography, indicated by 1' contours, and elevations shown herein represent an actual field survey made by ForeSight Engineering Group, Inc. on May 19, 1996. The plan and elevations are shown at appropriate intervals and as of the above date they may be indicated herein.

ForeSight Engineering Group, Inc.