

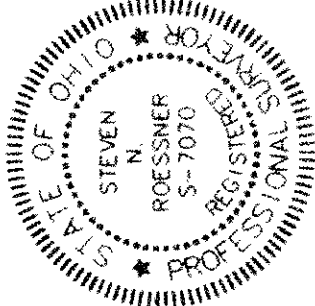
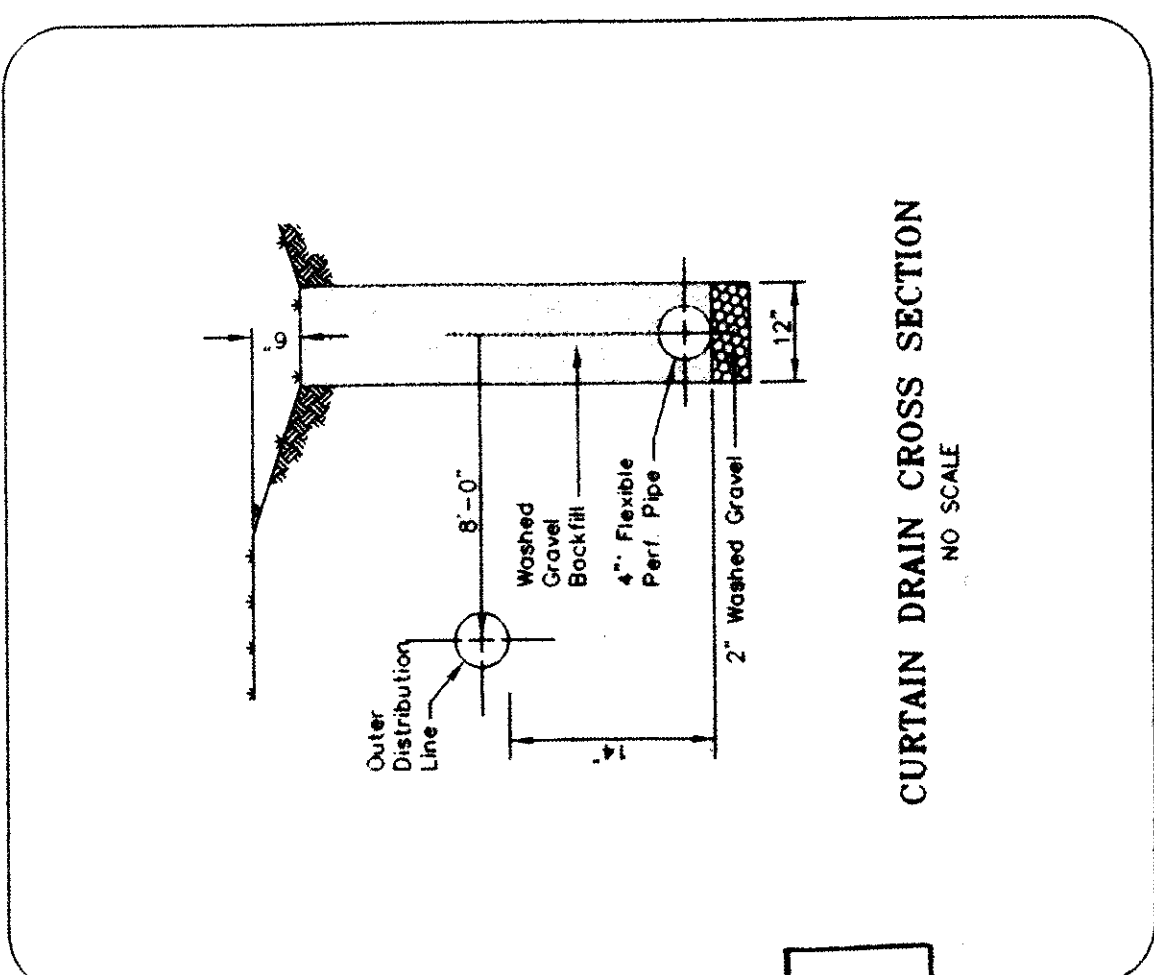


The topography, indicated by contours, and other data shown on this plan were obtained from a field survey made by Foresight Engineering Group, Inc. on June 5, 1996. The elevations were taken at appropriate intervals and as of the above date they existed as indicated hereon.

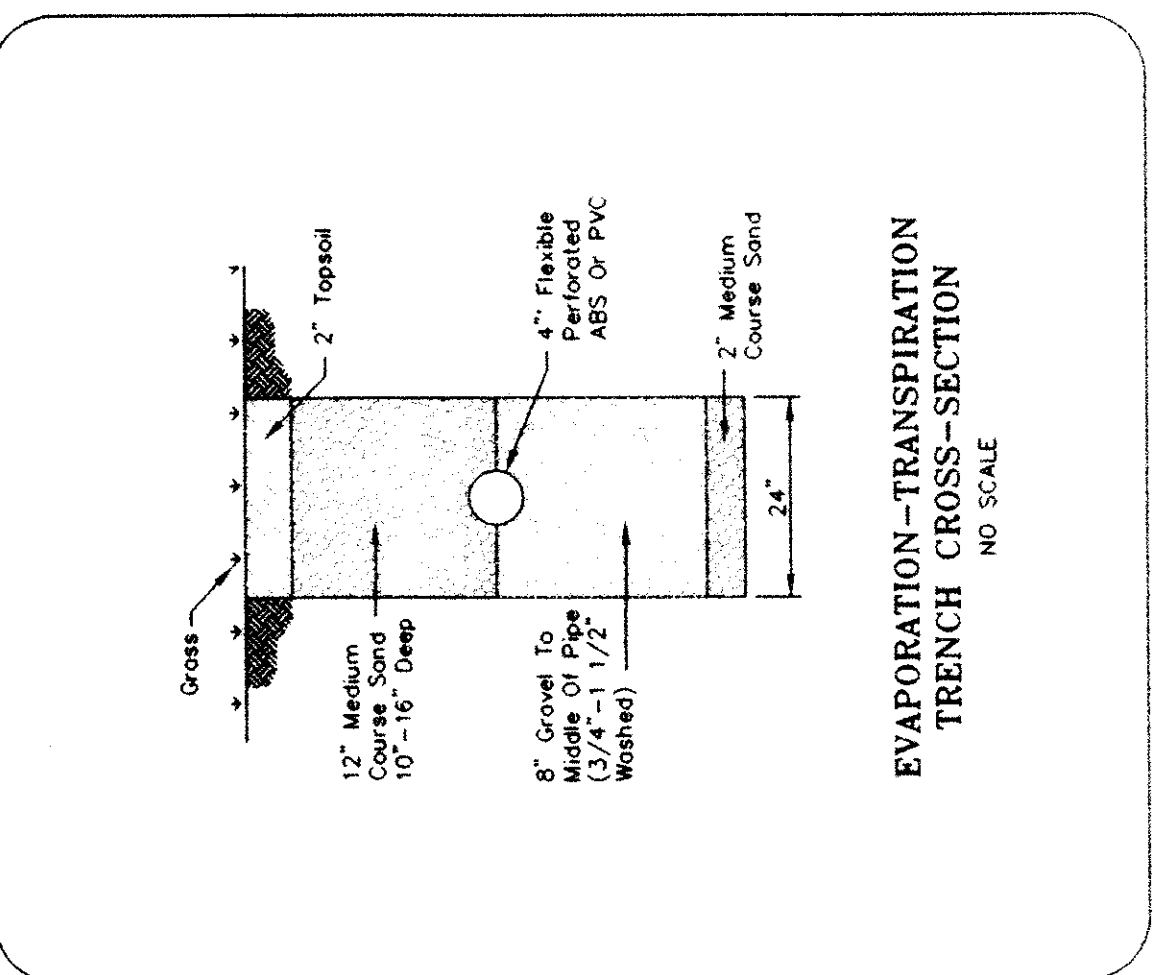

SYMBOL LEGEND	
	Iron Pin in Monument Found
	Well
	Iron Pin Found
	Gas Marker
	Electrical Box
	Telephone Box
	Iron Pin Set

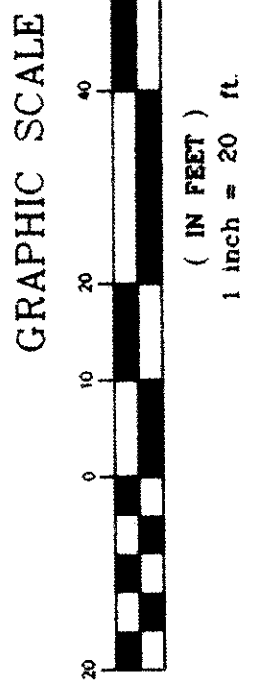

SEWAGE DISPOSAL PERMIT MUST BE OBTAINED BY A LAKE COUNTY LICENSED INSTALLER BEFORE INSTALLATION IS STARTED.

LOW YIELD WATER FIXTURES REQUIRED ON ALL:
Shower Head
Toilet

ROOF DRAINS SHALL DISCHARGE TO SPLASH BLOCKS.

A. To be brought to finished grade
1. Septic tank manhole covers
2. Splitter box cover
3. Distribution box cover

B. No footer drains or downspouts to be discharged into septic tanks

C. All waste water to be discharged into septic tanks

Reviewed and Accepted
LAKE COUNTY GENERAL HEALTH DISTRICT
Date: 7-7-96
JUEL LUCIA, R.S., M.P.H.
Health Commissioner
Bureau of Health Services
Jennings & Egan

