



CURTAIN DRAIN CROSS SECTION
NO SCALE

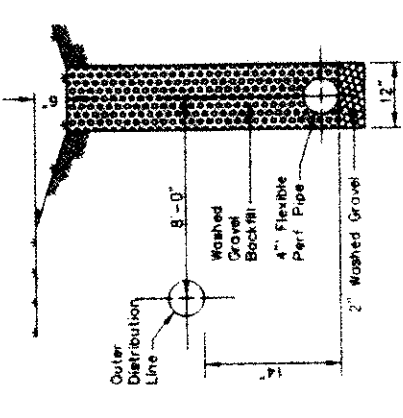

EVAPORATION-TRANSPIRATION
TRENCH CROSS-SECTION
NO SCALE

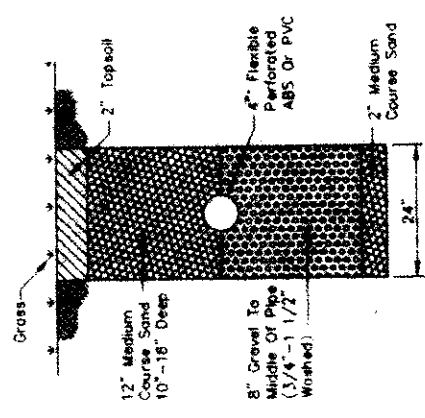


- A. To be brought to finished grade
1. Septic tank manhole covers
 2. Splitter box cover
 3. Distribution box cover
- B. No floor drains or downspouts to be discharged into septic tanks
- C. All waste water to be discharged into septic tanks

LOW YIELD WATER
FIXTURES REQUIRED
ON ALL:
Shower Head
Toilet

SEWAGE DISPOSAL PERMIT MUST BE
OBTAINED BY A LANE COUNTY LICENSED
INSTALLER BEFORE INSTALLATION IS
STARTED.


Reviewed and Accepted
LANE COUNTY GENERAL HEALTH DISTRICT
Date 4-8-96
JOEL LUCIA, R. S. N. P. R.
Health Commissioner
BY [Signature]

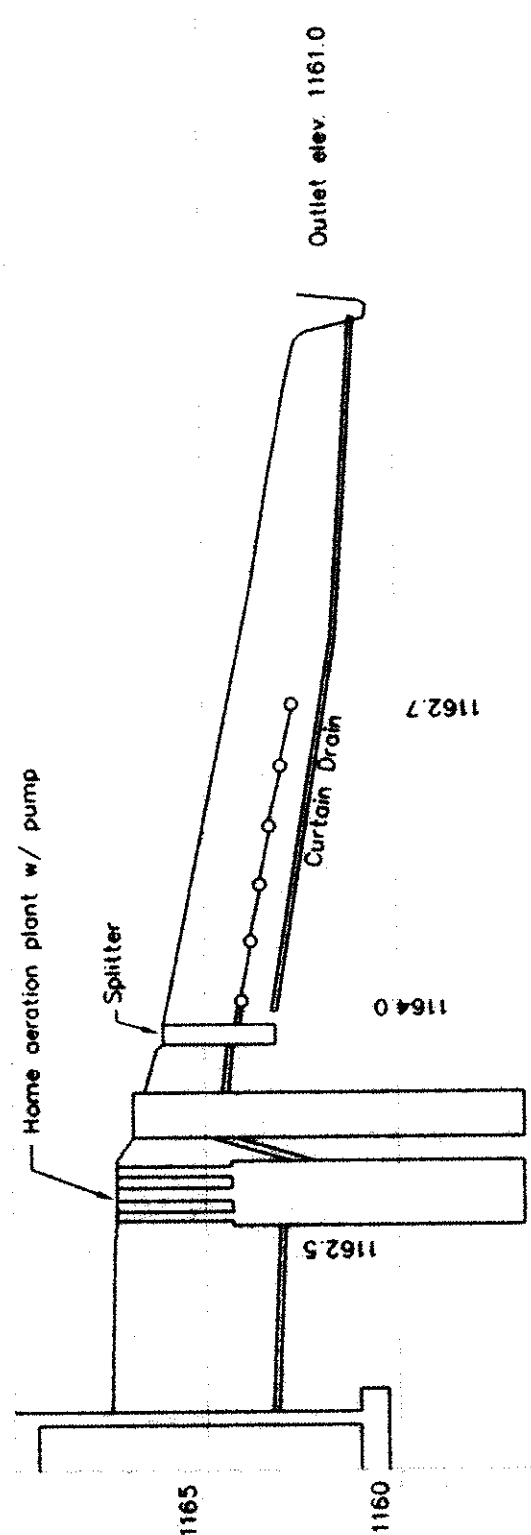

Hydraulic Profile Section
Horiz 1" = 30'
Vert. 1" = 5'



Eaglebrook Court - 60'

Jennings Drive - 60'

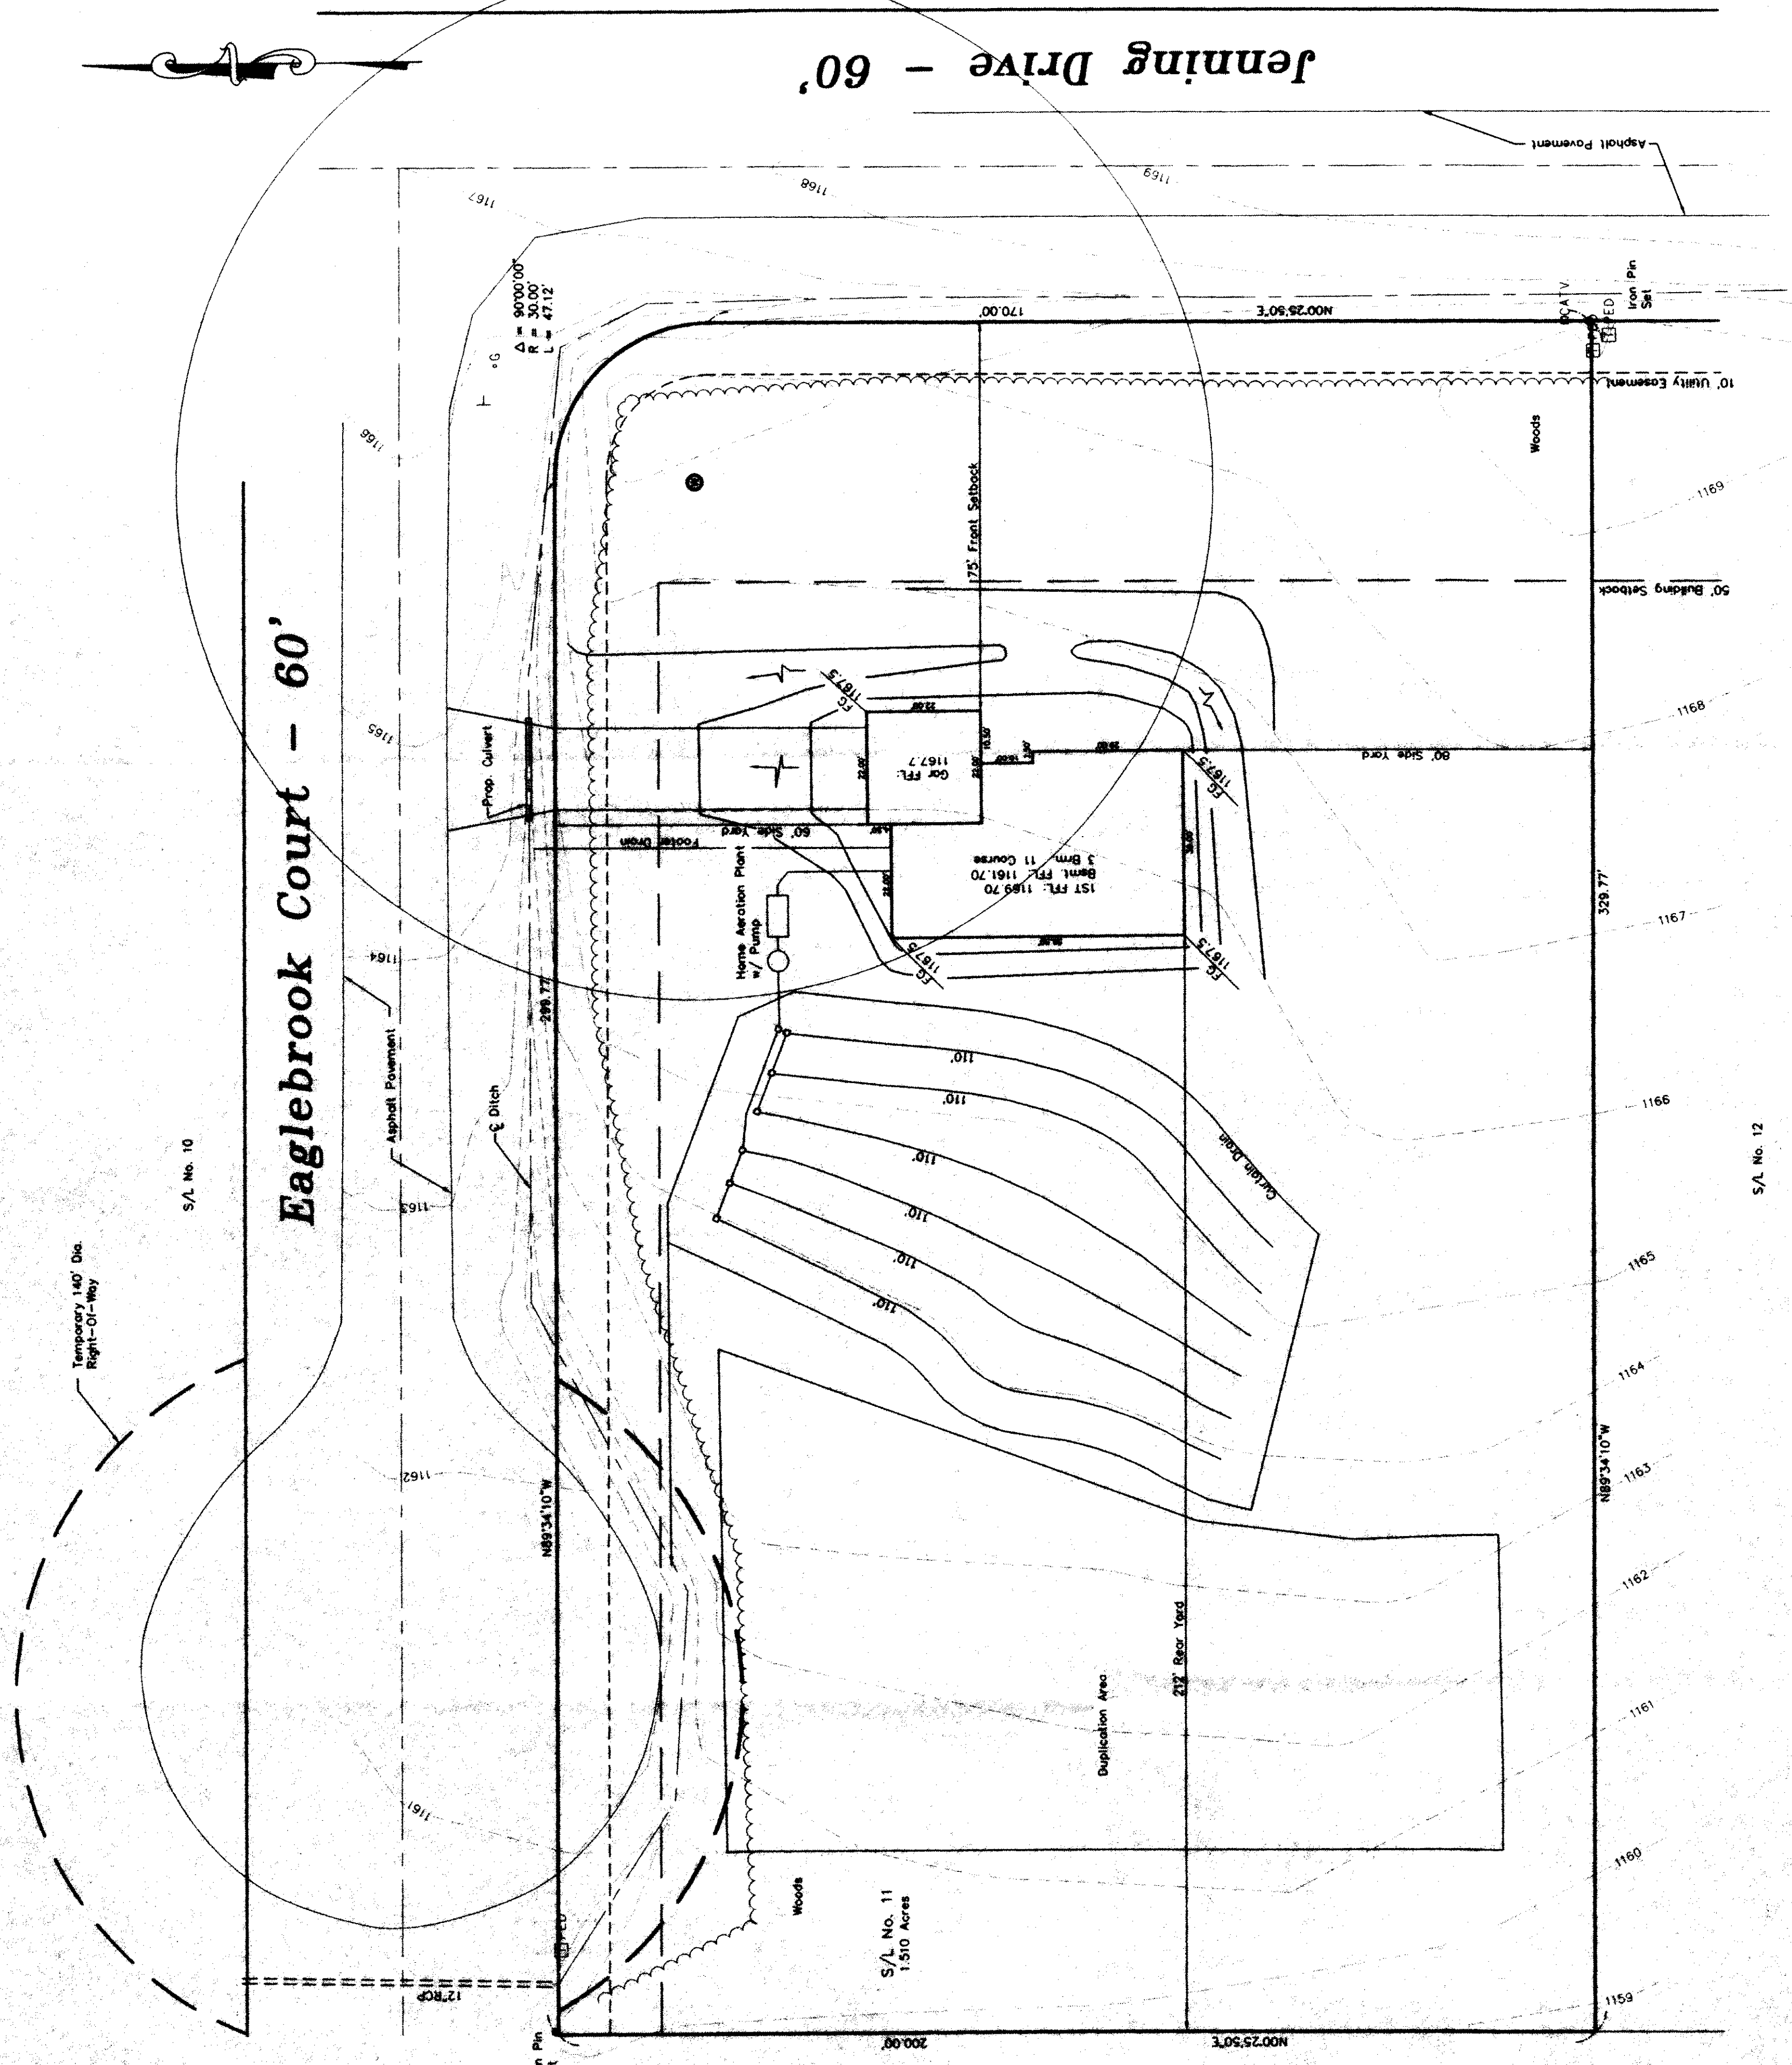

BENCHMARK: Monument box rim at intersection of Jennings Dr. & Eaglebrook Ct. Elev. = 1166.98.

The topography indicated by 1' contours, and elevations shown hereon represent an actual field survey made on March 23, 1996. The elevations were taken at appropriate intervals and the above data they stated as indicated hereon.

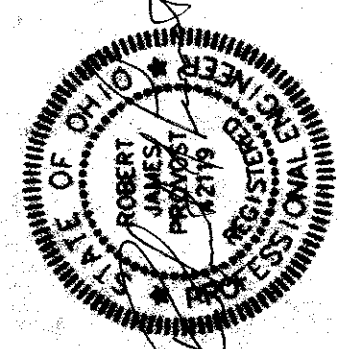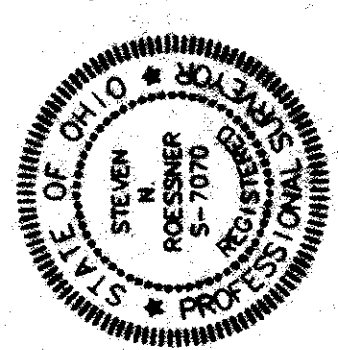

SYMBOL LEGEND	
●	Iron Pin Set
■	Telephone Sec Box
■	Antenna TV Box
+	Sign
□	Gas Marker

GRAPHIC SCALE

