
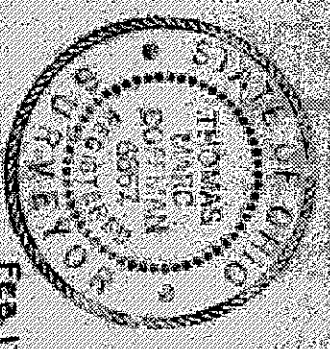


FOR
DENISE HUNTER & JEFF RICHARDS
BEING A PART OF LOT NO. 25, IN THE
TOWNSHIP OF LEBOY, LAKE COUNTY, OHIO
1301 KNIFE RD

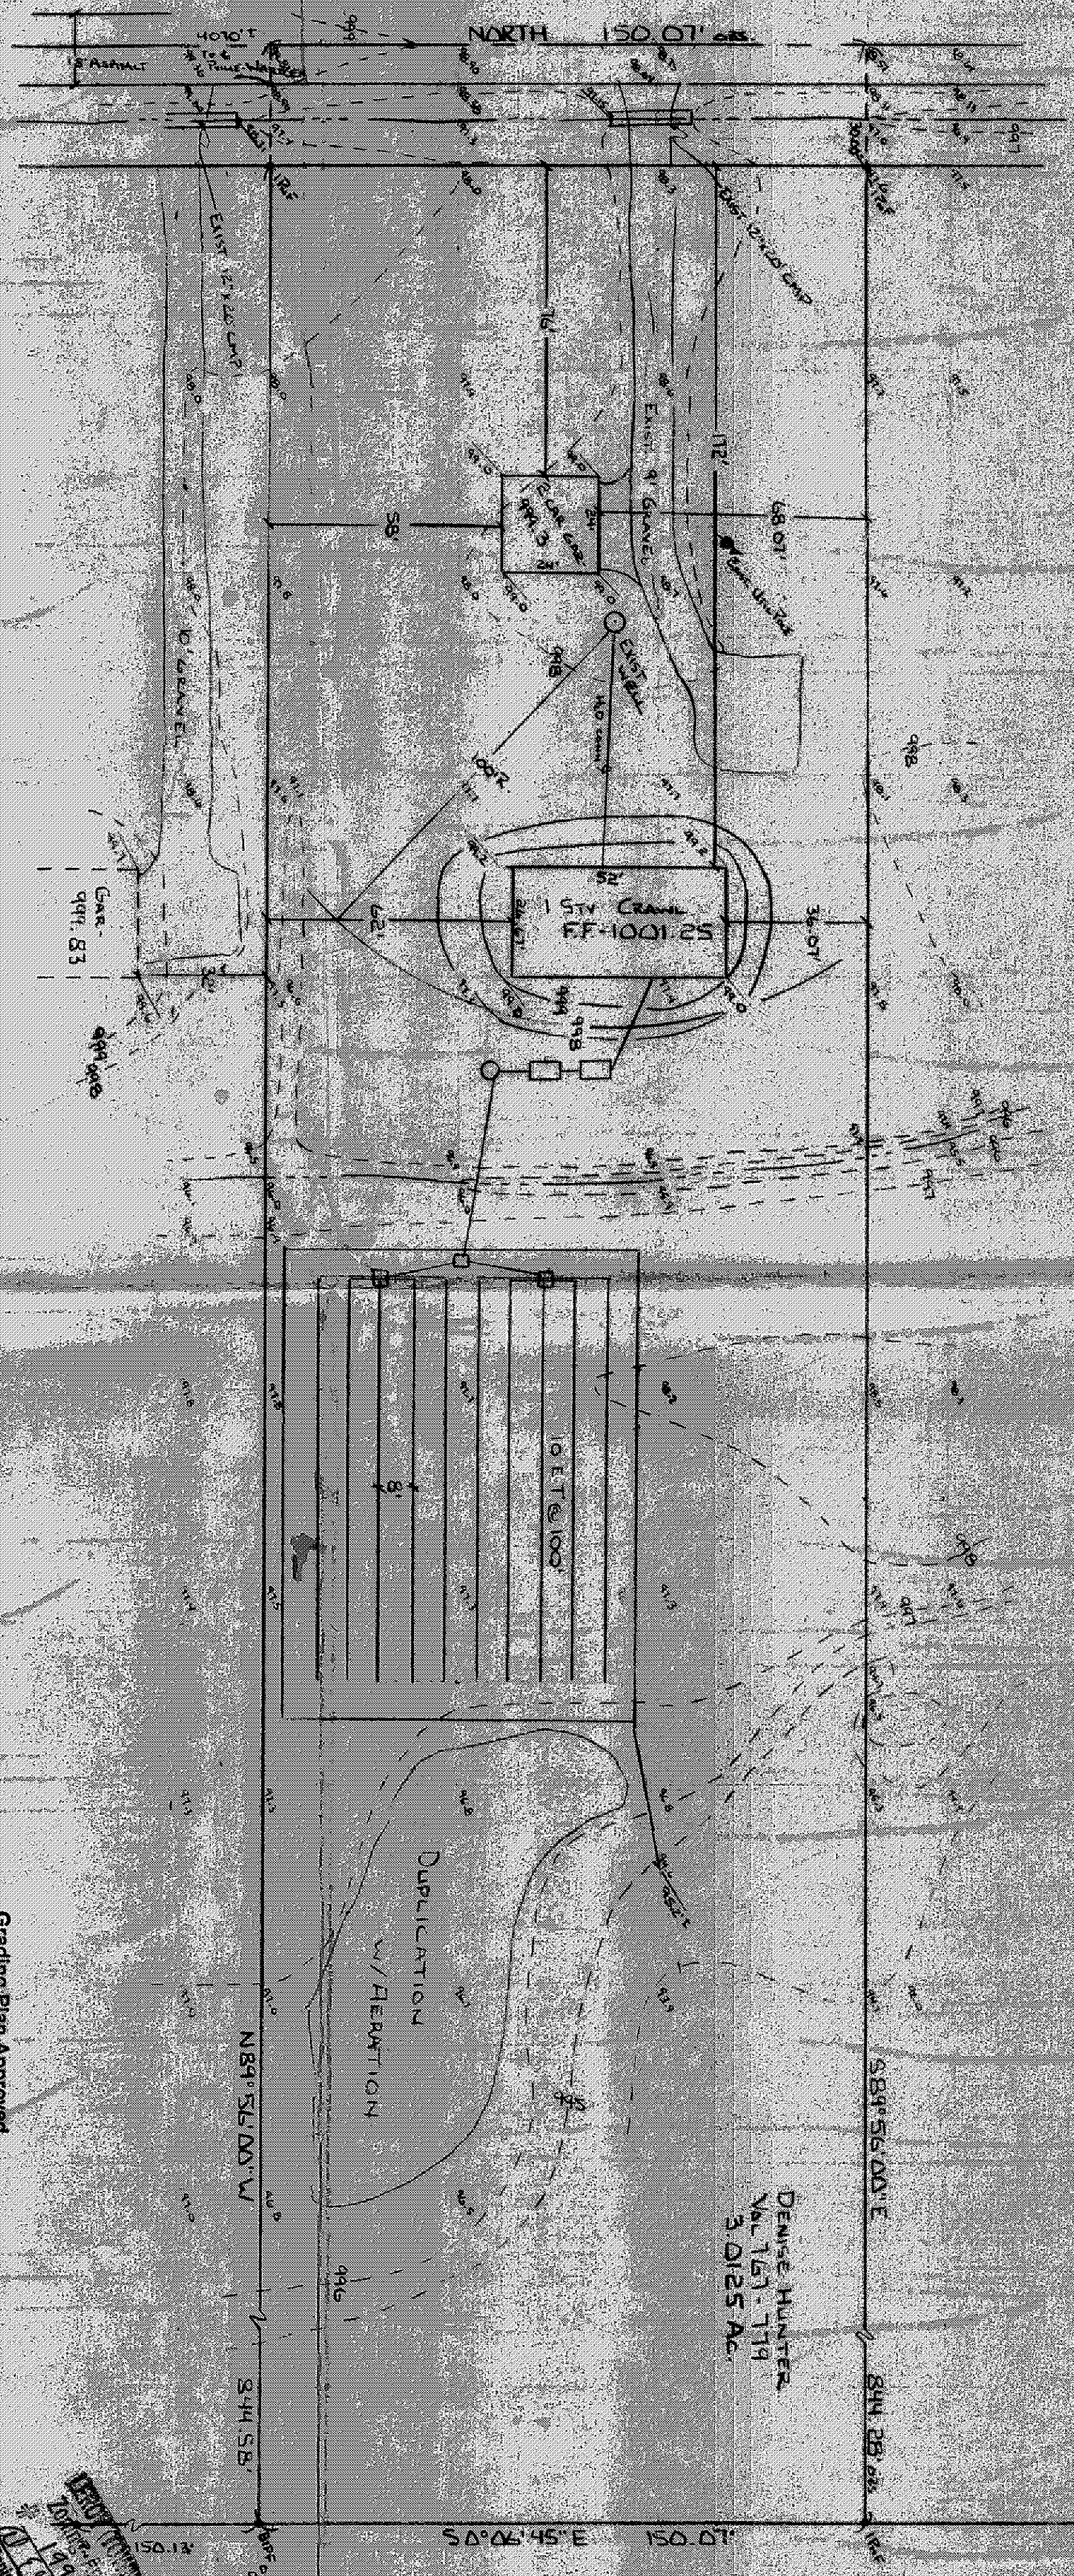


I, the undersigned hereby certify that this plan was prepared by me or under my direct supervision and that I am a duly Licensed Professional Engineer in the State of Ohio.

THOMAS M. GILLES
P.E.
No. 6857
Feb. 17, 1993
2:22-13

J.M. Gilman
No. 6857

VILLAGE SURVEYING Co.
202 THIRD ST., FAIRPORT HBR., OH 44017
(216) 357-1359

HYDRAULIC PROFILE
VERT. 1" = 3' HOES-1" = 30'
3 Bedroom Home

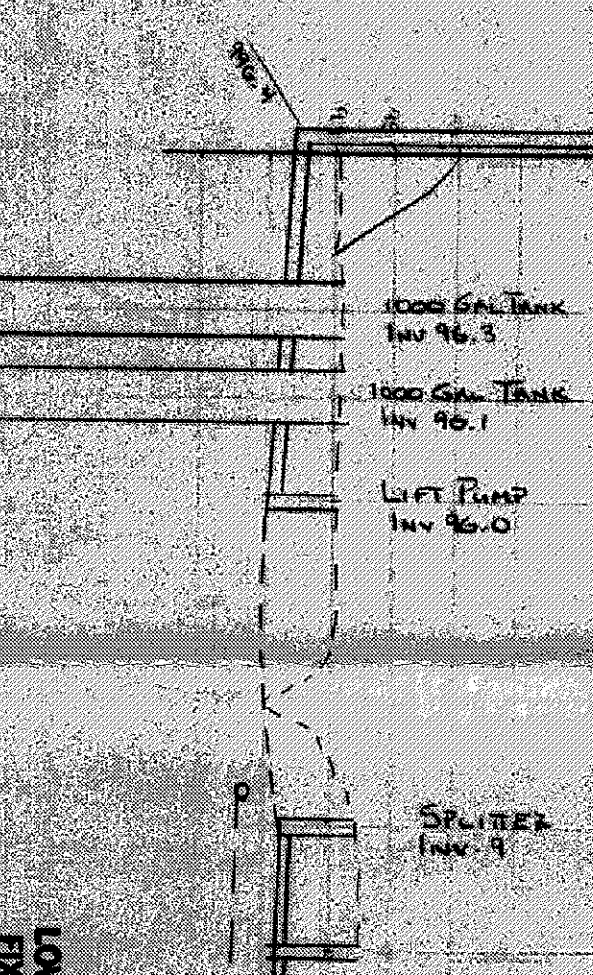

LOW YIELD WATER
FIXTURES REQUIRED
ON ALL:
Shower Head
Toilet



SEWAGE DISPOSAL PERMIT MUST BE OBTAINED BY A LAKE COUNTY LICENSED INSTALLER BEFORE INSTALLATION IS

Grading Plan Approved as shown and/or noted
THOMAS M. GILLES, P.E.
Lake County Engineer
By G.H. Date 3.1.93

A. To be brought to finished grade
1. Septic tank manhole cover
2. Splitter box cover
3. Distribution box cover

B. No footer drains or downers are to be discharged into septic tanks
C. All waste water to be discharged into

Reviewed and Accepted
LAKE COUNTY GENERAL HEALTH DISTRICT
Date February 22, 1993
JOE LUCIA, R.S., M.P.H.
Health Commissioner

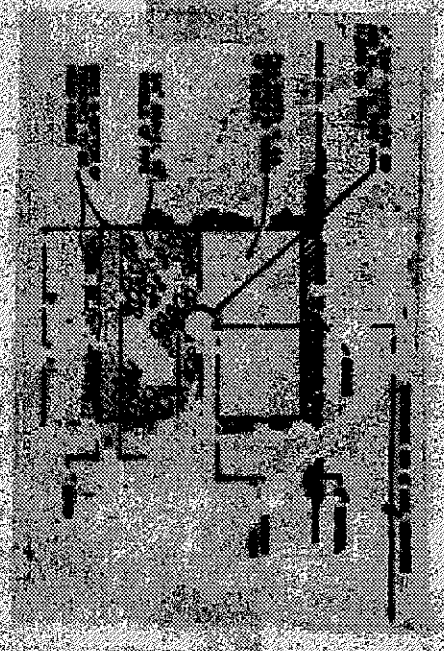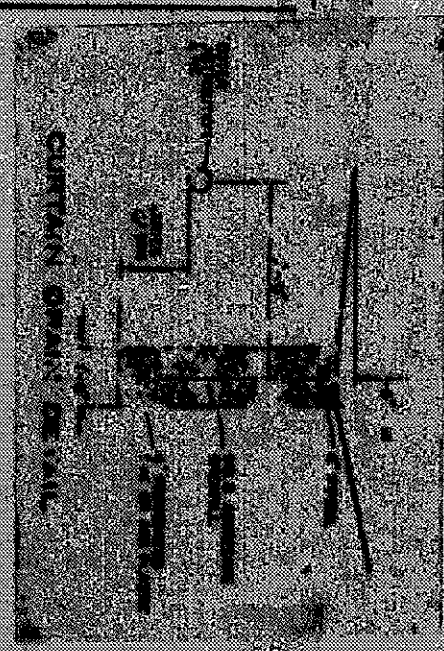

LAKE COUNTY ENGINEER
THOMAS M. GILLES, P.E.
No. 6857
Date 3.1.93

1" = 30'