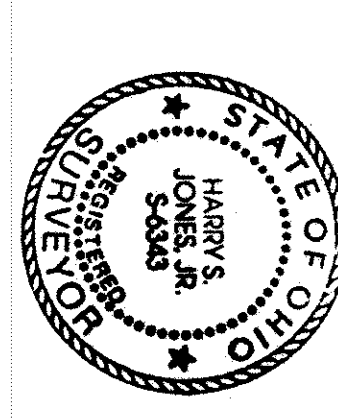
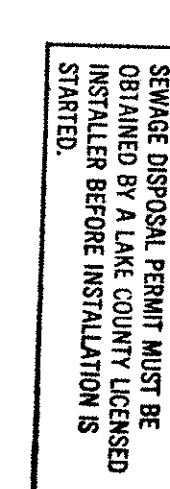
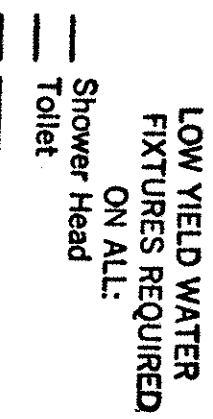
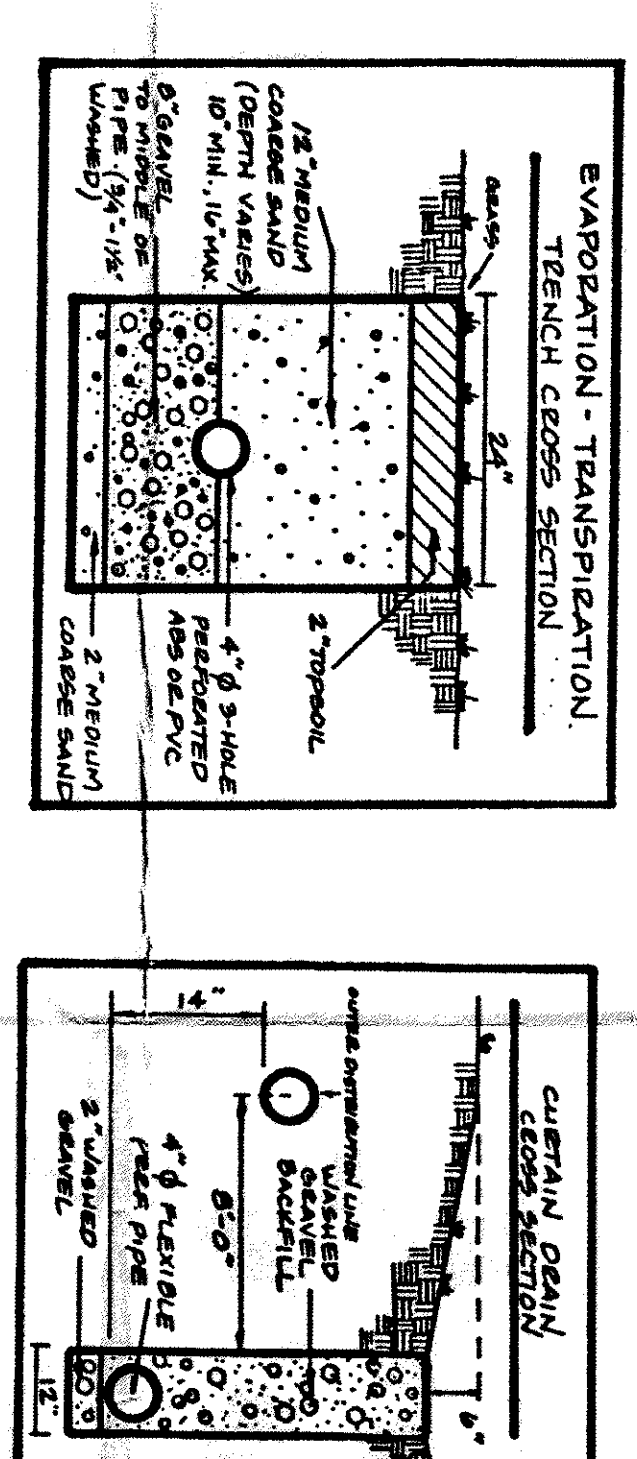
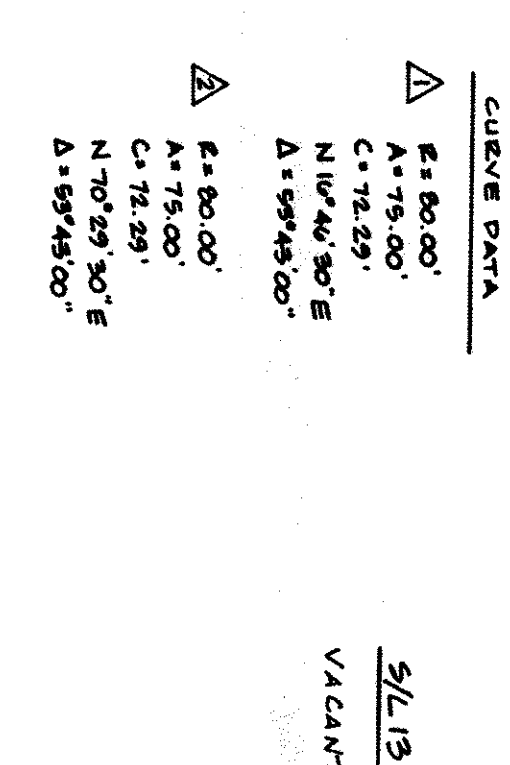


SCALE 1"=50'

JOB NO 93-080

SHEET 1 OF 1

3/4 11 1/2 IN. PINEY HOLLOW SUBDIVISION
PLAT Vol. 18 - Pg. 15
LEBOY TOWNSHIP - LAKE COUNTY - STATE OF OHIO