

LEROY TWP., LAKE COUNTY, OHIO

ADDRESS	STREET	CITY	ZIP
1000	1000	1000	1000

LOT	TRACT
VOLUME	PAGE
PERM. PARCEL NO.	STREET

END

SAINTMARY	MANHOLE	WATER VALVE (GAS)	
STORM	MANHOLE	WATER METER (GAS)	
INLET OR CATCH BASIN		AS BUILT ELEVATION	
HYDRANT			
EXISTING CONTOURS			
PROPOSED CONTOURS			
EXIST. ELEV.	100.0		
	100.0		
	PROP. ELEV.		

INDICATES
DIRECTION OF
SURFACE DRAINAGE

AKS

ALL BOUNDARY DATA SHOWN WAS OBTAINED FROM (DEEDS, RECORDED
SUBDIVISION PLAT OR OTHER PUBLIC RECORDS)

LOCATIONS AS SHOWN OF ADJACENT WELLS AND SEPTIC TANKS OBTAINED FROM
LAKE COUNTY HEALTH DEPARTMENT

THIS PLAT WAS PREPARED BY ME, AND IS CORRECT
TO THE BEST OF MY KNOWLEDGE AND BELIEF.

NAME	SURVEYOR	REGISTRATION	NO.

LIST

NO. OF BEDROOMS	WATER MAIN SIZE
DIMENSIONS	SAN. SEWER SIZE % GR. LOC.
HEARINGS	SAN. MH. CAST ELEV. INV. ELEV.
TIE TO NEAREST STREET	SAN. CONN. SIZE LOC. DEPTH
SUBLOT NO. PARCEL NO.	STORM SEWER SIZE % GR. LOC.
SURROUNDING OWNERS	STORM MH. CAST ELEV. INV. ELEV.
BUILD. DIMENSIONS FIN. GR.	PAV'TY TYPE GRADE CURBS
ALDQ. TIES F.T.Y. GRADES	SECS LINE LOC. SIZE PRESSURE
ADDITIONAL TYPE WIDTH THICKNESS	SEPTIC TANK LOCATION & DUPLICATION AREAS
ADDITIONAL TYPE WIDTH THICKNESS	ISOLATION RADIUS FROM WELL
CULVERT TYPE DIA. LENGTH	ISOLATION RADIUS
ROCK OUTCROPPINGS	

REVISIONS			PLAN PREPARED BY:		
NO.	DATE	BY	BABCOCK • JONES & ASSOCIATES, INC. PAINESVILLE, OHIO		
1					
2					
3					
4			DRAWN BY <i>RP</i>	SCALE 1" = 30'	PHONE NO. 357-1814
5			CHKD. <i>AV</i>	DATE 5-19-91	DRAWING NO.
			CREW <i>W.D.</i>	APPD. <i>W.D.</i>	90-022-19
			CHIEF		

I, HEREBY CERTIFY THAT THE CIRCLED GRADES ARE EXISTING
FINISH GRADES CHECKED IN THE FIELD ON _____, 19____
AND ARE CORRECT TO THE BEST OF MY KNOWLEDGE AND BELIEF

REGISTERED SURVEYOR

REG. NO.

* NOTE: HOUSE IS 3 BEDROOM

BM: P.K. NAIL TREE SLIB, ELEV. = 977.00

1. The undersigned hereby certify that this topography indicated by 6, 1 or 2 contours, and elevations shown hereon represent an actual field survey made by me on the 14th day of May, 1942, and that these elevations were taken at appropriate intervals and that as far as possible they were taken at points where they existed as indicated hereon.

2. To be brought to the attention of the Engineer.

3. Septic tank manhole cover.


2. Splitter box cover
3. Distribution box cover

B. No footer drains or downspouts
to be discharged into septic tanks

C. All waste water to be discharged into
septic tanks

Reg. No. 10343

Name Harold Jones

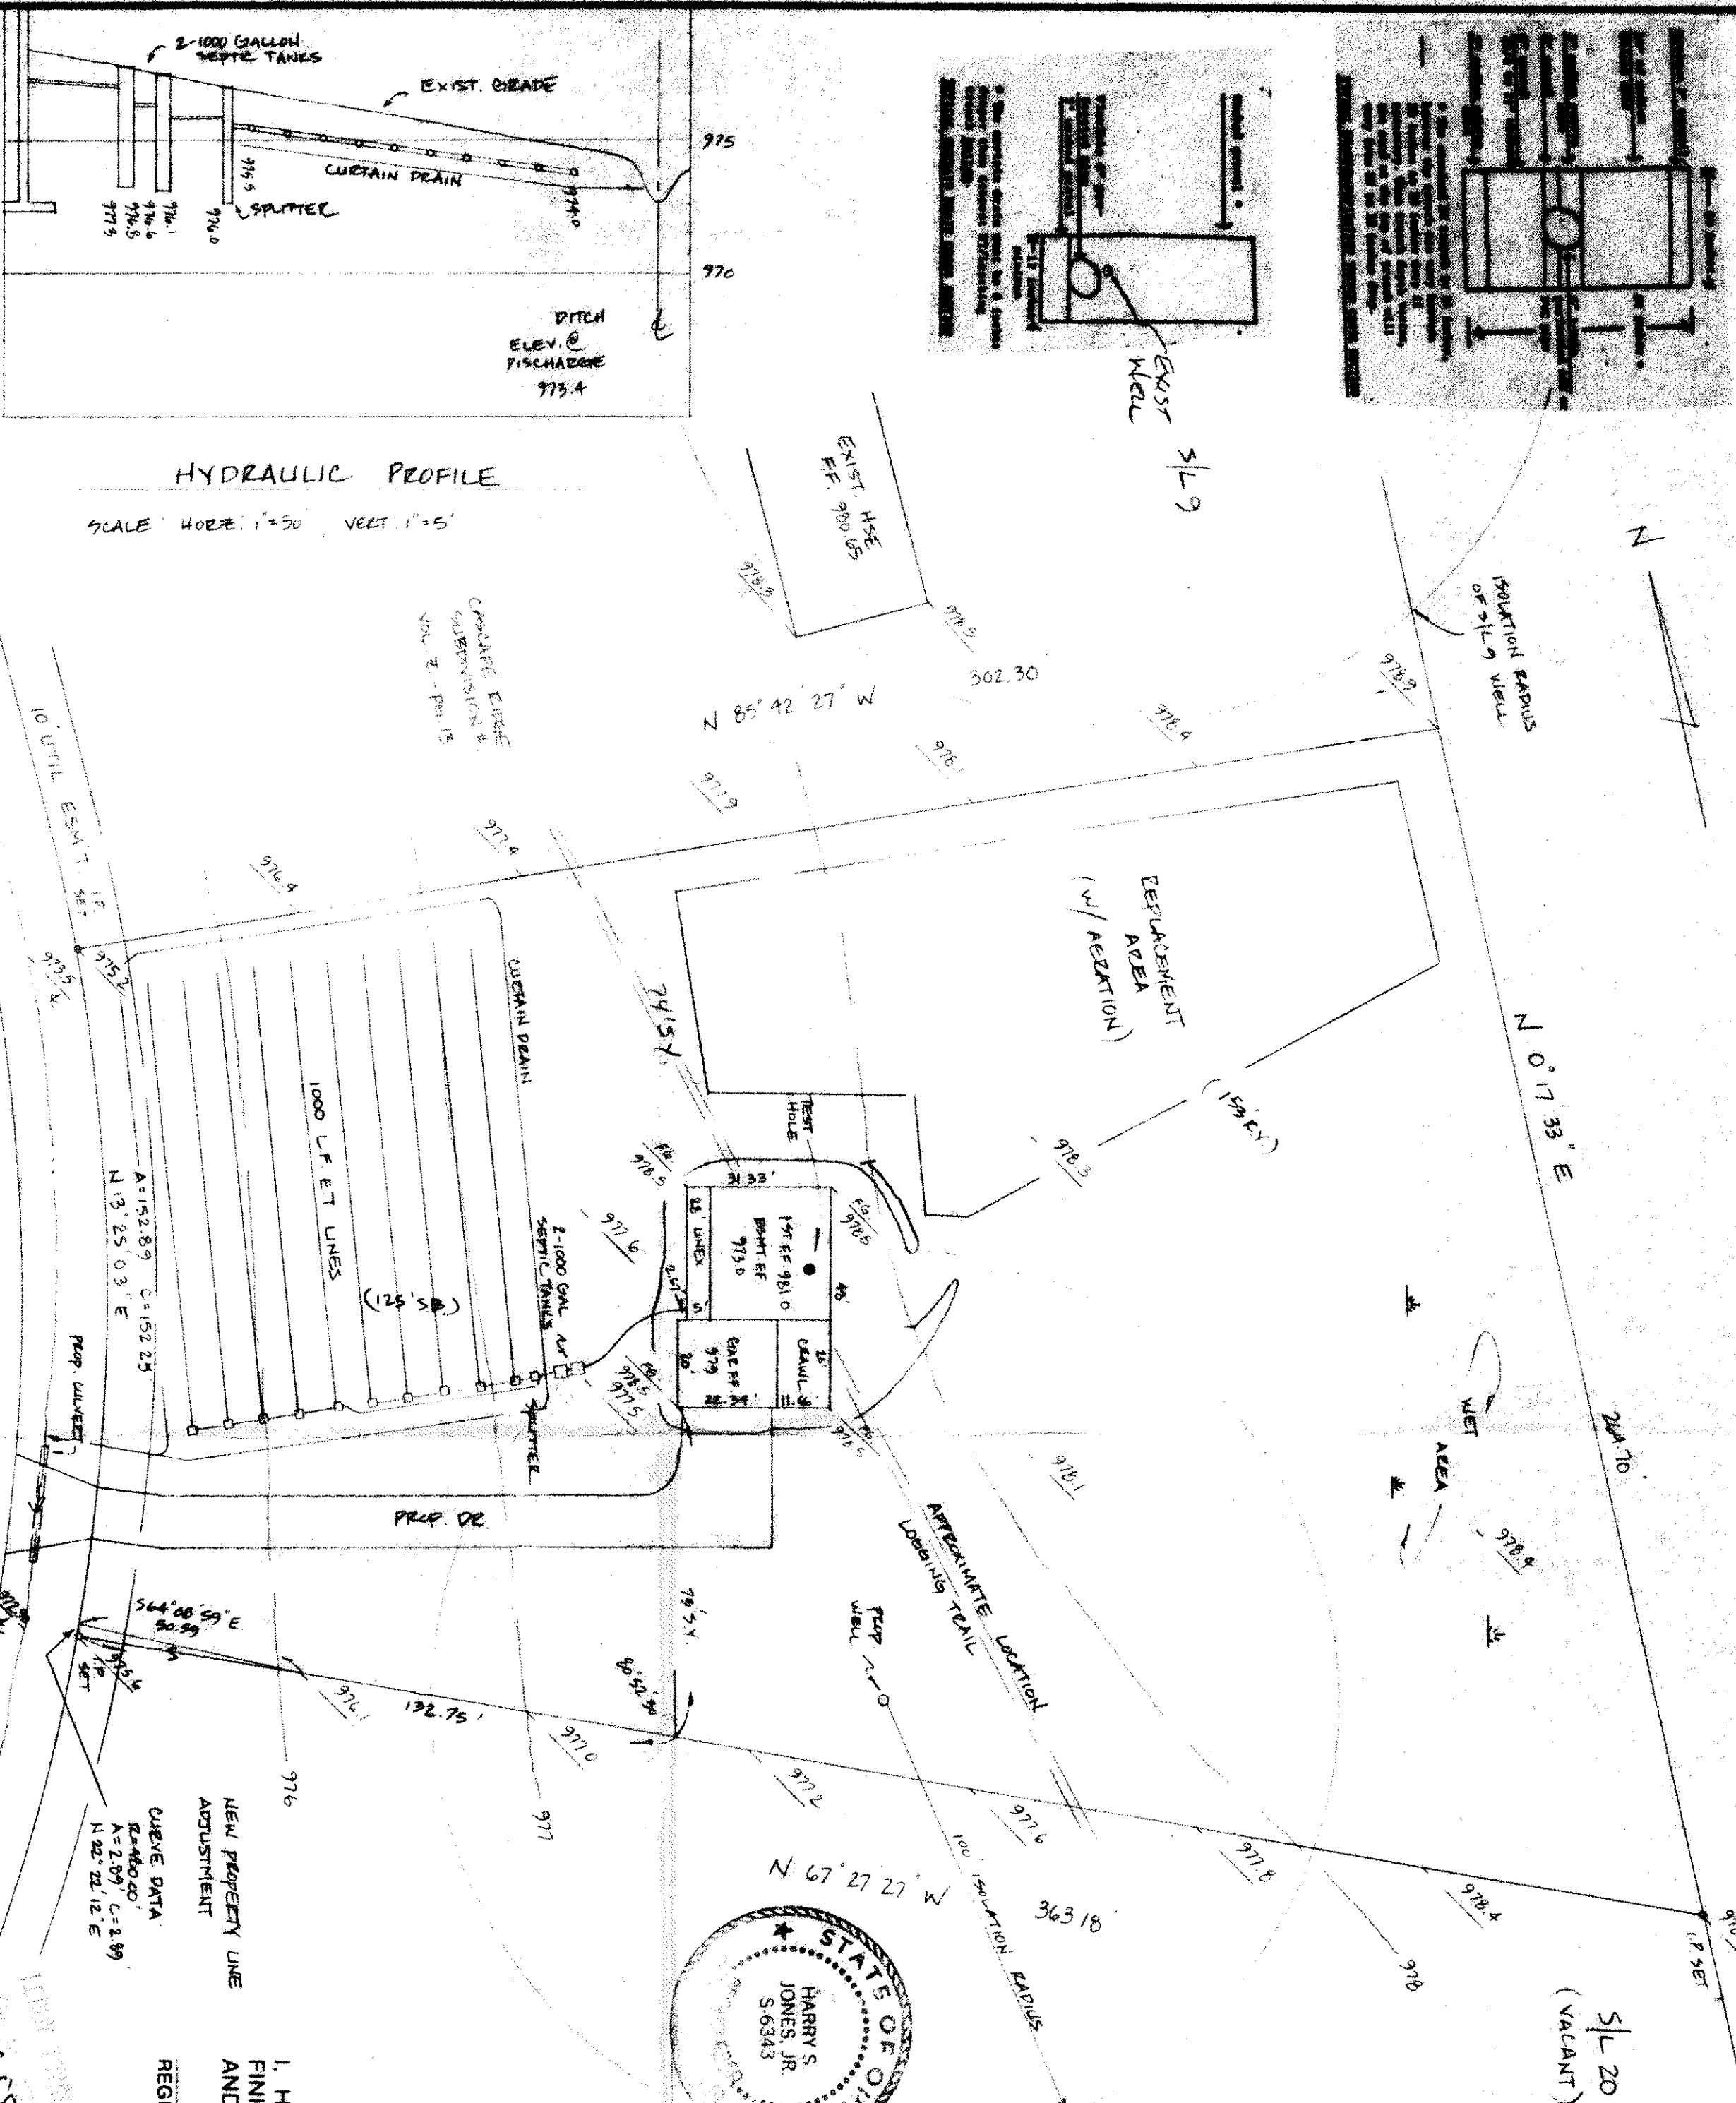

100

THOMAS P. GILL

Lake County Eng.

By GJH Date 2/11/17

12" DRIVE CULVERT (MIN.)

MILDON DRIVE - 60

SEWAGE DISPOSAL PERMIT MUST BE OBTAINED BY A LAKE COUNTY LICENSED INSTALLER BEFORE INSTALLATION IS STARTED.

**LOW YIELD WATER
FIXTURES REQUIRED
ON ALL:
Shower Head**

Reviewed and Accepted
LAKE COUNTY GENERAL HEALTH DISTRICT

JOEL LUCIA, R. S., M. P. R.
Health Commissioner

BY Nancy Newman