

SITE PLAN

County, Ohio

for: Johnson & Son

OWNER

CLIENT

ADDRESS

CITY

ZIP

Casee Bros

SUBDIVISION

VOL. 10

SUBLOT NO. 1

STREET

PERM. TARGET NO.

STREET

TRACT

PAGE

REMARKS

ALL BOUNDARY DATA SHOWN WAS OBTAINED FROM IDEEDS, RECORDED

SUBDIVISION PLAT OR OTHER PUBLIC RECORDS

LOCATIONS AS SHOWN OF ADJACENT WELLS AND SEPTIC TANKS OBTAINED FROM

LAKE COUNTY HEALTH DEPARTMENT

DESIGN CERTIFICATION

THIS PLAT WAS PREPARED BY ME, AND IS CORRECT

TO THE BEST OF MY KNOWLEDGE AND BELIEF.

NAME

SURVEYOR

REGISTRATION NO.

PLAN PREPARED BY:

BABCOCK & JONES & ASSOCIATES, INC.

PAINESVILLE, OHIO

NO. OF BEDROOMS

NO. OF BATHS

NO. OF SEWERS

NO. OF STORM SEWERS

NO. OF SANITARY MANHOLES

NO. OF STORM MANHOLES

NO. OF INLET OR CATCH BASINS

NO. OF HYDRANT

NO. OF EXISTING CONTOURS

NO. OF PROPOSED CONTOURS

NO. OF EXIST. ELEV.

NO. OF 1000' PROP. ELEV.

LEGEND

WATER VALVE (GAS)






WATER METER (GAS)

AS BUILT ELEVATION

INDICATES

DIRECTION OF

SURFACE DRAINAGE

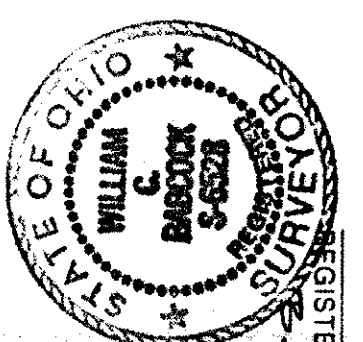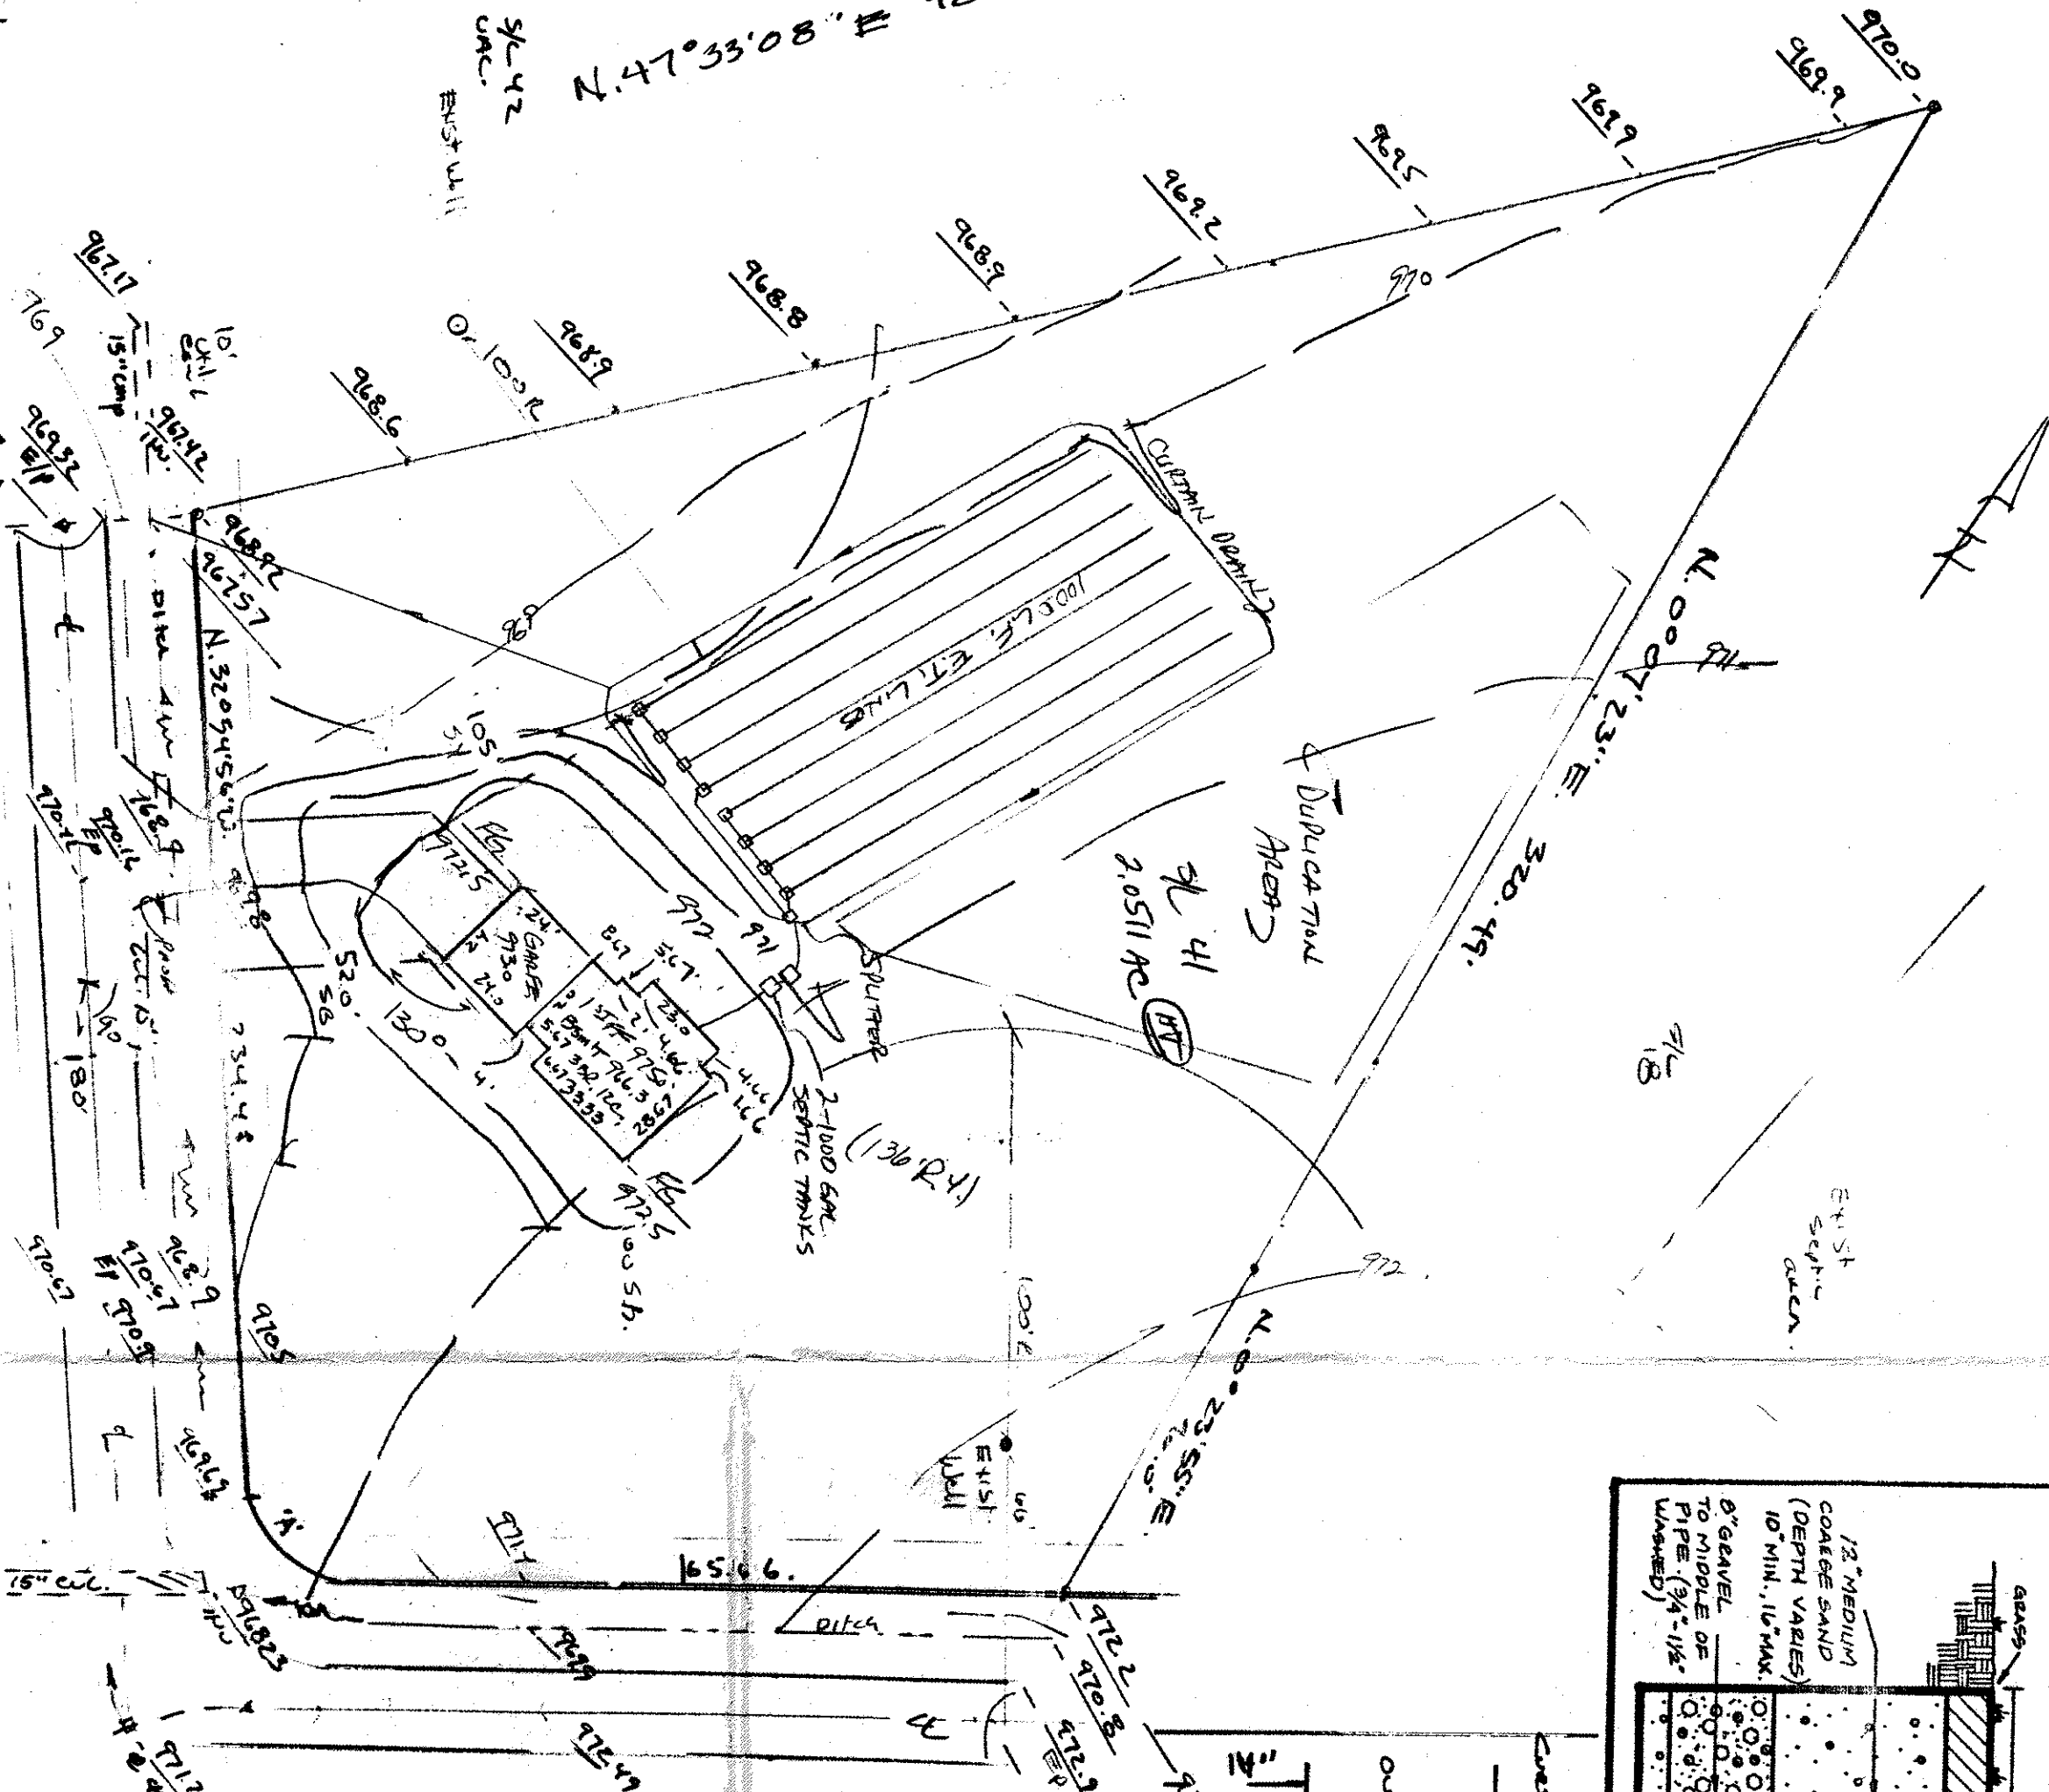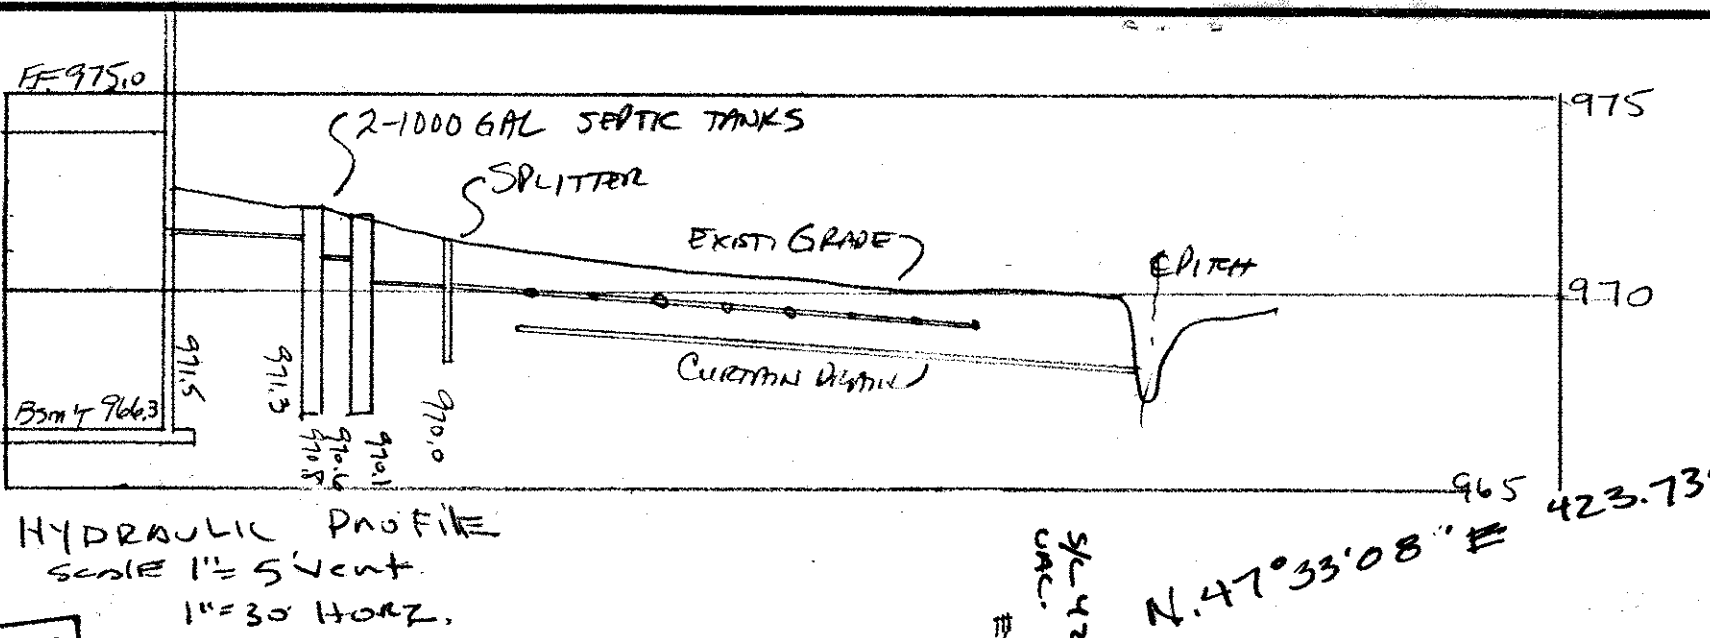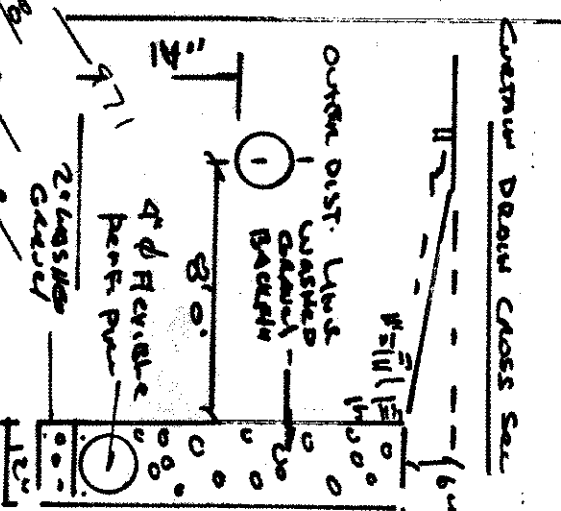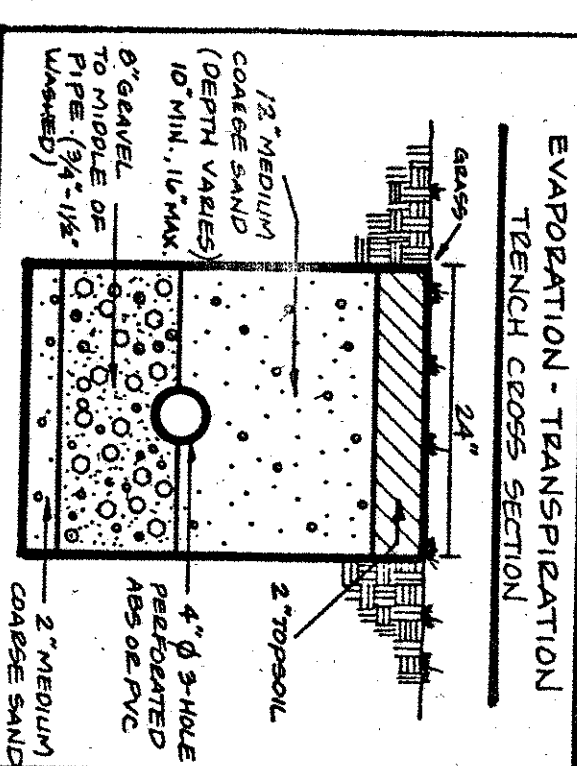

"AS BUILT" CERTIFICATION

I, HEREBY CERTIFY THAT THE CIRCLED GRADES ARE EXISTING

FINISH GRADES CHECKED IN THE FIELD ON 19

AND ARE CORRECT TO THE BEST OF MY KNOWLEDGE AND BELIEF.

REGISTERED SURVEYOR

NAME

DATE

BY

RECOMMENDED

FOR

APPROVAL

DATE

BY

NAME

"I, the undersigned hereby certify that this topography indicated by 6\"/>

to verify fall for septic tank drain

THOMAS P. GILLES, P.E.

DATE 10.6.95