
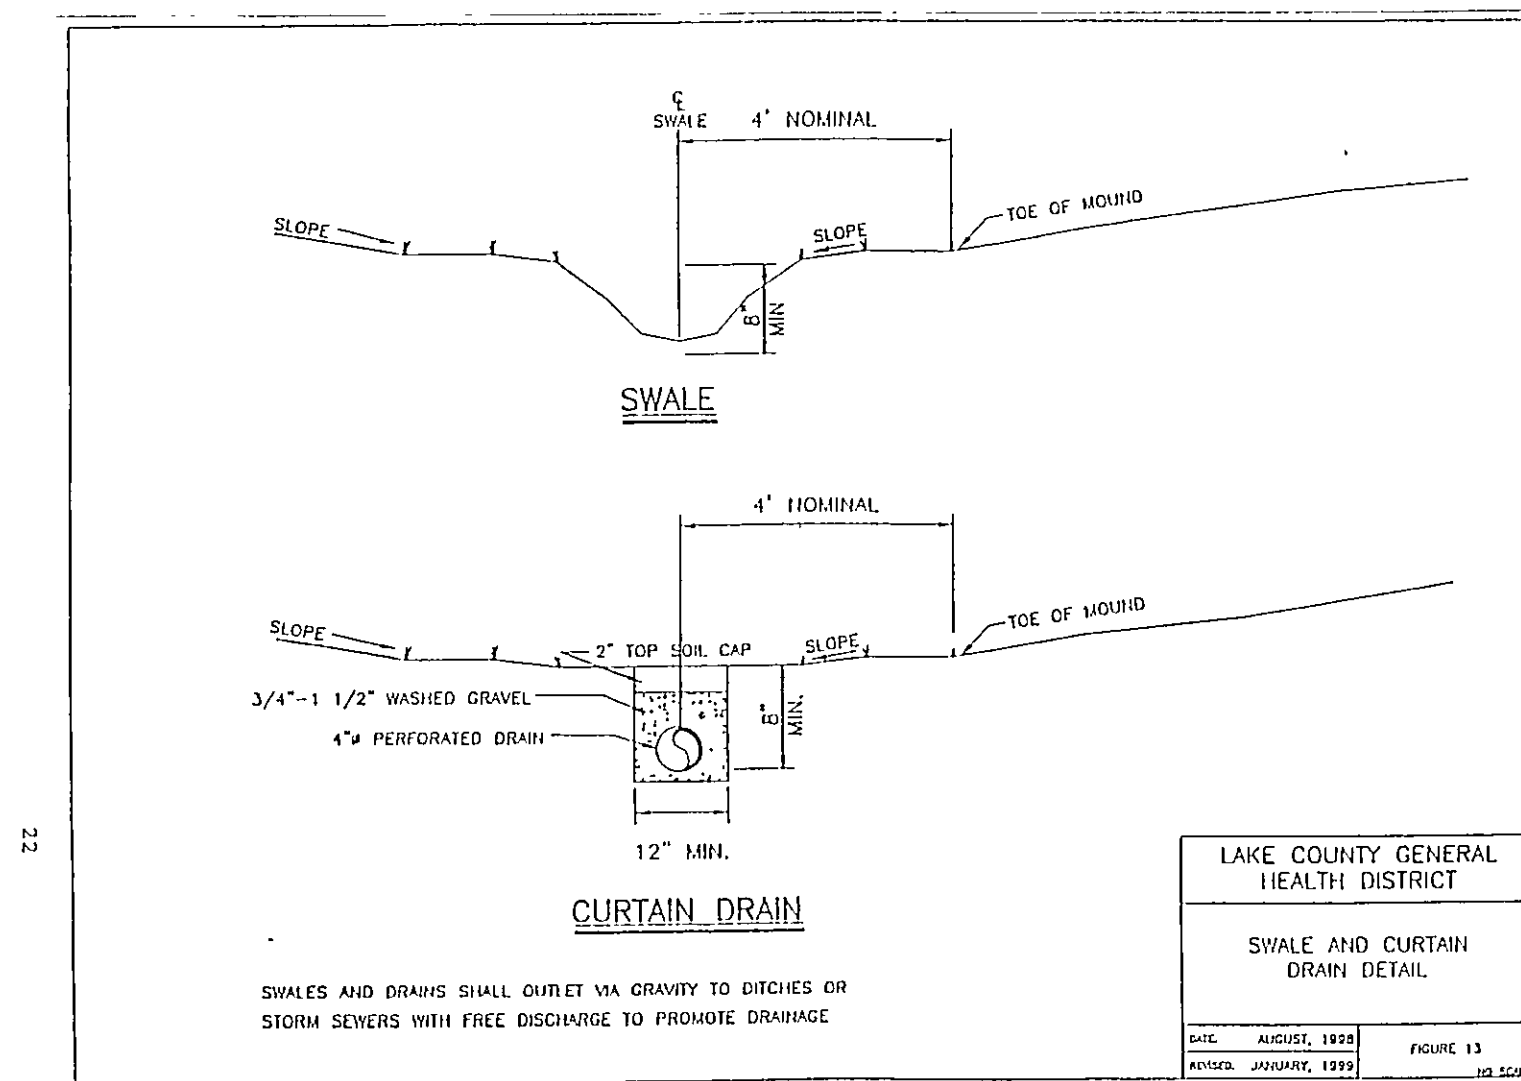
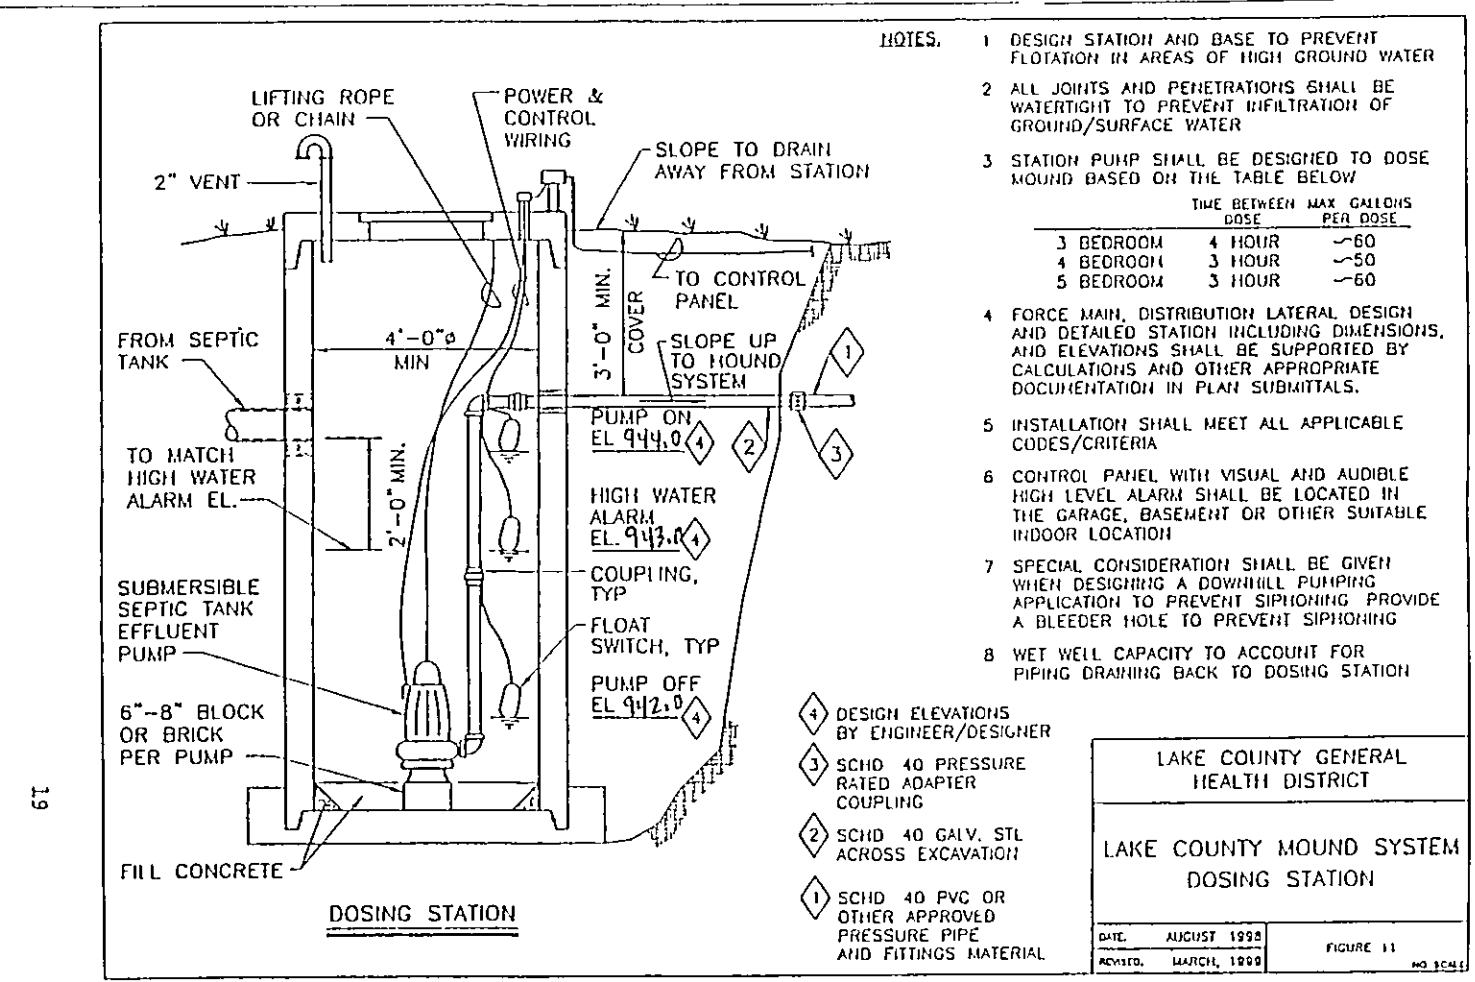


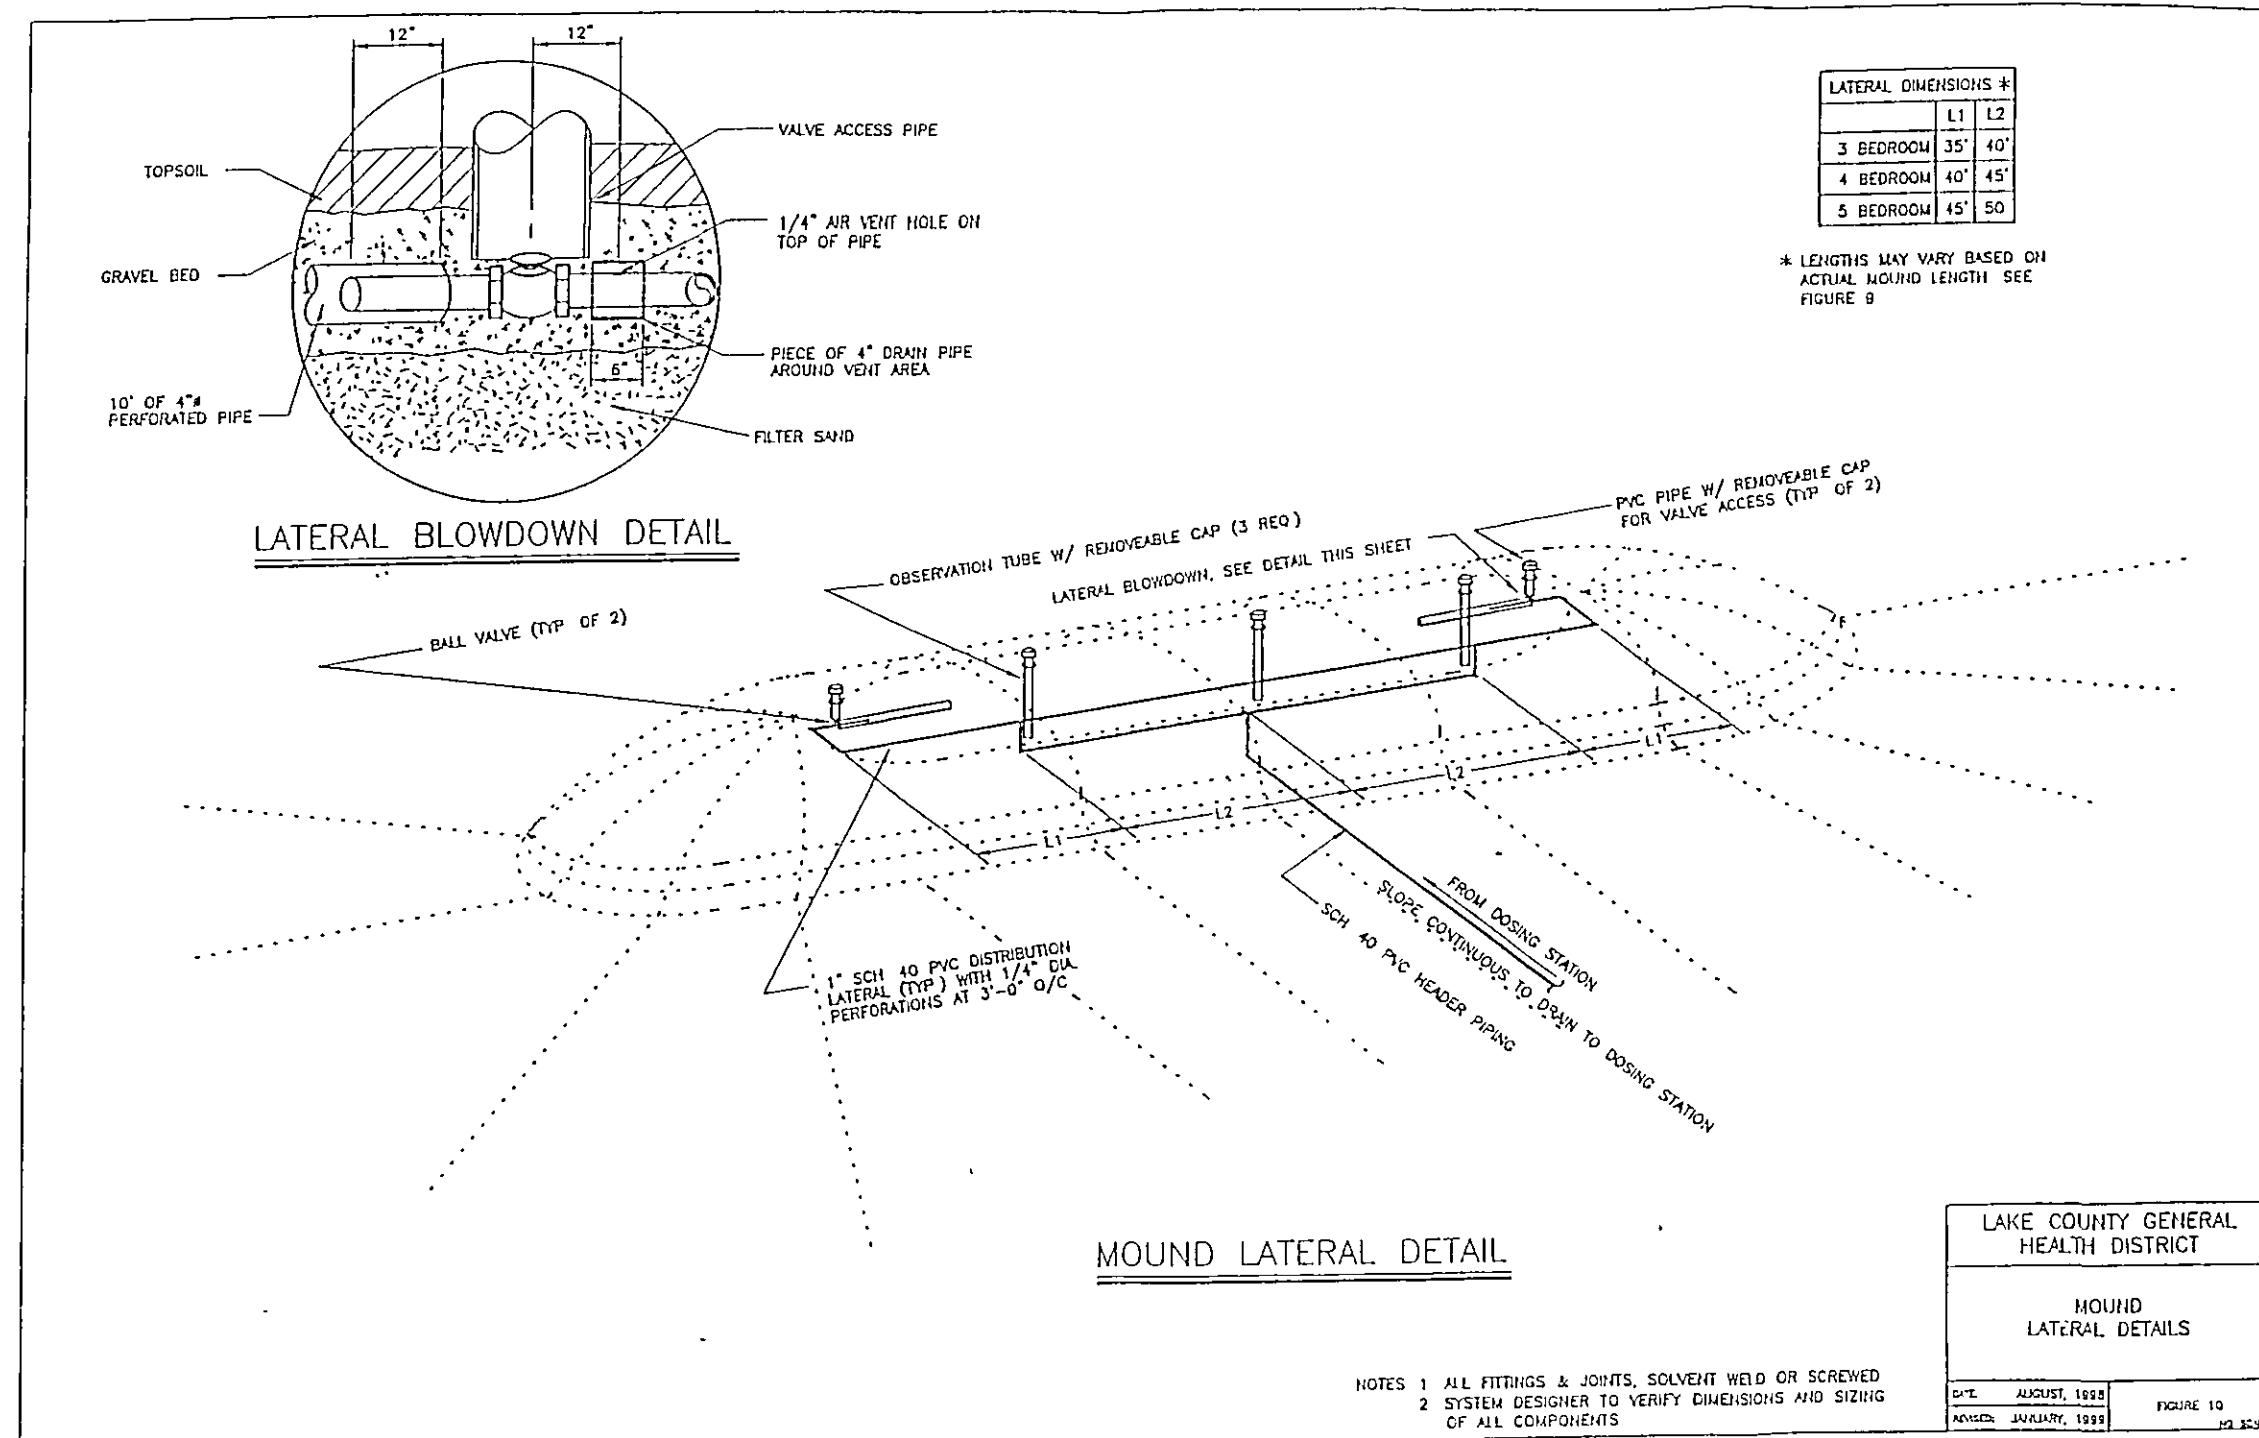

DATE: 7-12-05	Prepared For:		POLARIS ENGINEERING & SURVEYING, INC. 34600 CHARDON ROAD - SUITE D WILLOUGHBY HILLS, OHIO 44094 (440) 944-4433 (440) 944-3722 (Fax) www.polaris-es.com	CONTRACT No. 05808	
SCALE: HOR. none VERT. none	J.B. Balanik & Sons 7505 Ohio Street Mentor, Ohio 44060 (440) 946-2905				
FILENAME: Detail.dwg				4	4
COMPUTER: S					
CREW CHIEF:					