


VILLAGE SURVEYING CO.
202 THIRD ST. FAIRPORT HARBOR, OH 44677
(216) 357-1559

Grading Plan Approved
as shown and/or noted
THOMAS P. GILLES, P.E.
Lake County Engineer
GJH
Date 4/2/89

BENCHMARK: 99704 P&E & SOUTHWEST
PROPERTY LINE

HYDRAULIC PROFILE
HORIZ. 1"=30' VERT. 1"=5'

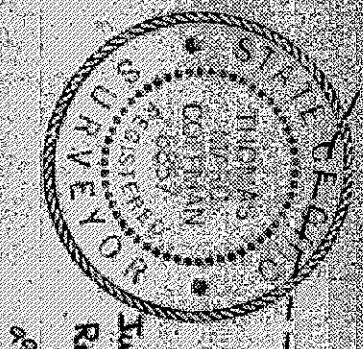

SITE PLAN
FOR
MARK D & LAURA A MANLEY
BEING PART OF LOT 56 IN LEVCOY
TOWNSHIP, COUNTY OF LAKE, OHIO.
PARCEL NO. 074-021-070-052

PUMP READY FOR PUMPING IN BSMT
BSMT - 993.56
FT. 1002.25

Reviewed and Accepted
LAKE COUNTY GENERAL HEALTH DISTRICT
Date 10-26-89
JOEL LUCIA, R.S., M.P.H.
Health Commissioner
BY *[Signature]*

SEWAGE DISPOSAL PERMIT MUST BE
OBTAINED BY A LAKE COUNTY LICENSED
INSTALLER BEFORE INSTALLATION IS
STARTED.

LOW YIELD WATER
FIXTURES REQUIRED
ON ALL:
Shower Head
Toilet


- A. To be brought to finished grade
- 1. Service tank manhole covers
- 2. Siltation box cover
- 3. D siltation box cover
- B. No forer drains or downspouts
to be discharged into service tanks
- C. All water waste to be discharged into
septic tanks

CONTAIN FLOOR DRAIN

CENTERLINE DRIVEWAY

10' GRAVEL DRIVEWAY

DOMINIC EUGEN TERGAZZINO
VOL. 415 PG. 1160

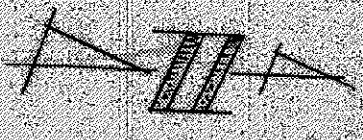

SCALE 1"=20'

HOMESTEAD DEV. CO.
VOL. 880 PG. 6

PAINE

ROAD 60'

RIGHT OF WAY

EXISTING PAVEMENT

★ Duplication Area To Be To
The Rear Of The House.

