

ELECTRIC
OF
B

PIPE FND.
& USED

CEI. CO.
VOL. 836-PG. 1128
7A-12-25

TYPICAL EMBANKMENT DETAIL

1/10 SCALE

ORIGINAL - 10.000 AC.
LOT SPLIT - 2.000 AC.
BALANCE - 8.000 AC.

PAINES ROAD - 60'

Grading Plan
as shown a
THOMAS P.
Lake County

By G.H.H.


"I, the undersigned, hereby certify that this topography, including contours, and elevation represent an actual field measurement on the 7th day of and that the elevation appropriate intervals as date they existed as indicated.

Name



LEROY TOWNSHIP
Zoning Approved
256
J. E. L. L. L.
Zoning Inspector

TBM-PK SET @ NW CORNER
ELEV. = 100.00

AND ACCEPTED
COUNTY GENERAL
DISTRICT
D. J. L. L. L.
COUNTY MUST BE
COUNTY LIES
DISTRICT IS

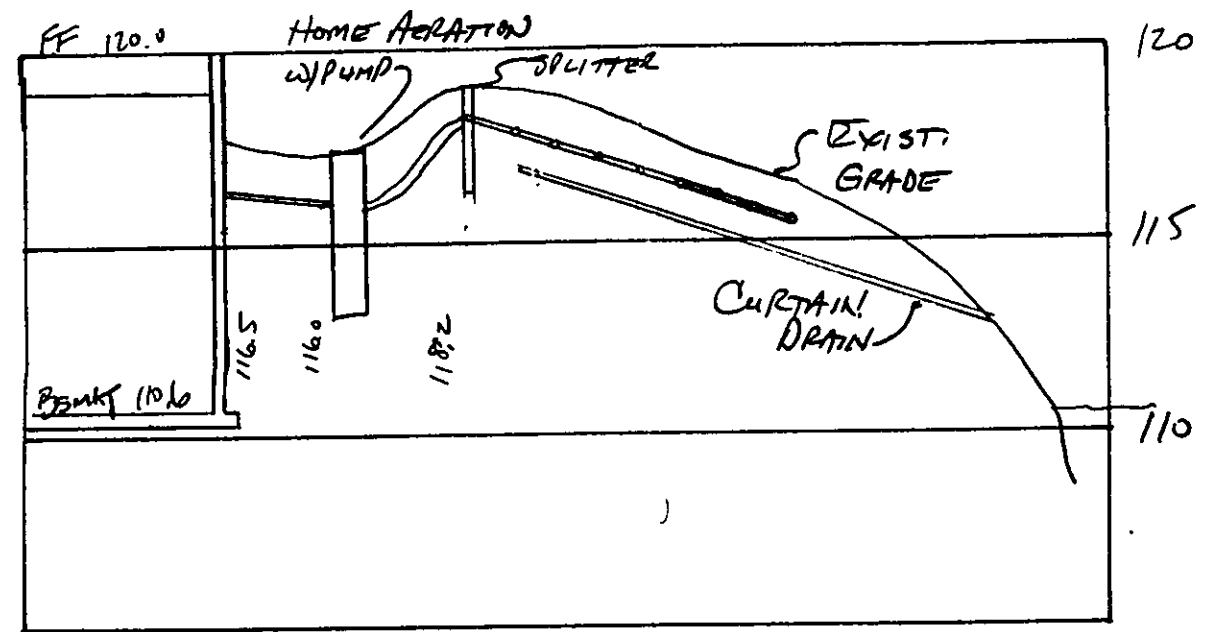

HYDRAULIC PROFILE
HORIZ 11'40" VERT 1'4"

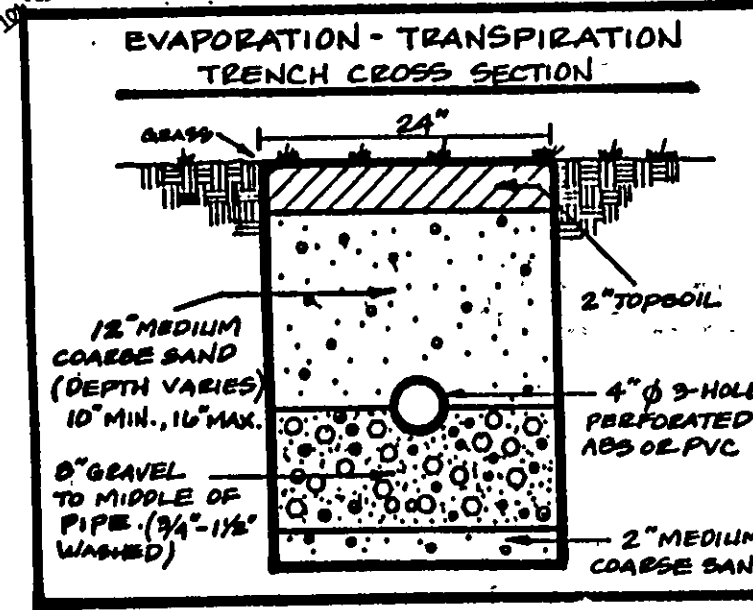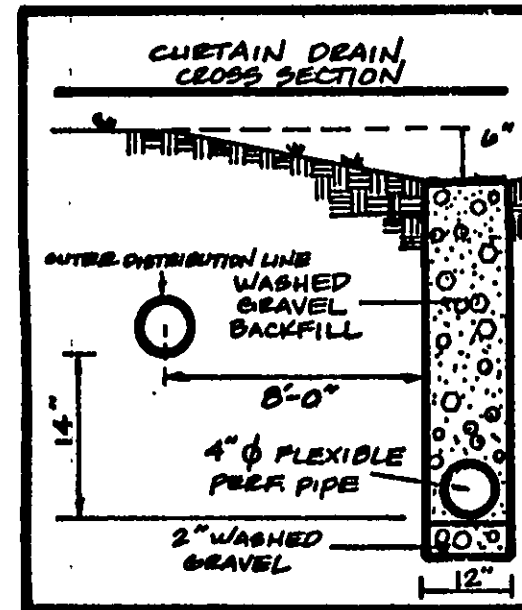

DESCRIPTION	DATE	BY	CHK'D
DEED HOUSE & PONDS	6/26/98	T.R.	H.J.
GRADES	7/2/98	HT	HT
SEPTIC	7/8/98	HT	HT
ETC	8/13/98	HT	HT



BABCOCK, JONES AND ASSOCIATES, INC.
CIVIL ENGINEERS - SURVEYORS - LAND PLANNERS
PAINESVILLE OHIO 44077

DATE	6/16/98
DESIGN BY	H.J.
DRAWN BY	T.R.
APPROVED BY	H.J.

LOT SPLIT & SITE PLAN
FOR
LEE SCAIFE
PAINES ROAD LEROY TOWNSHIP LAKE COUNTY