

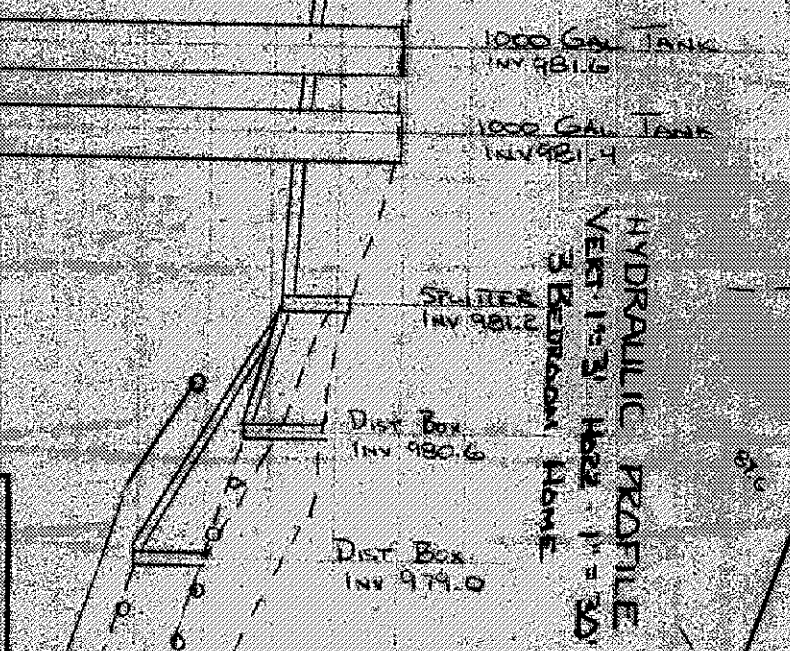
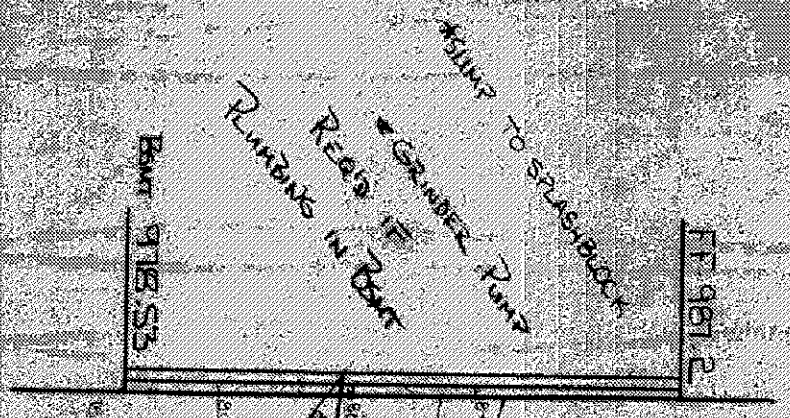
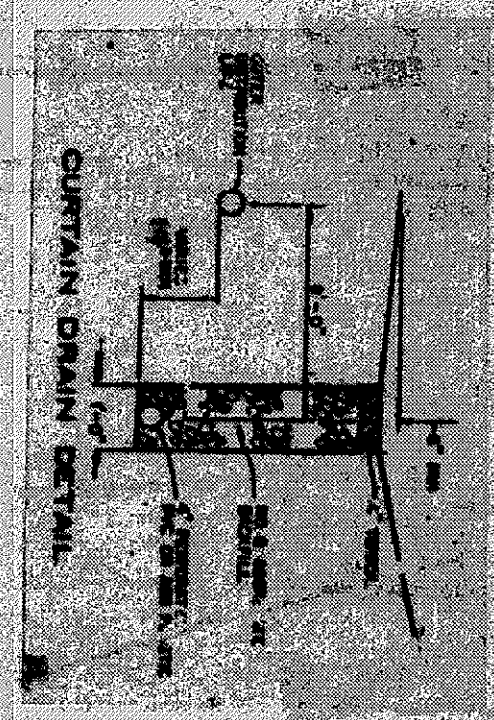
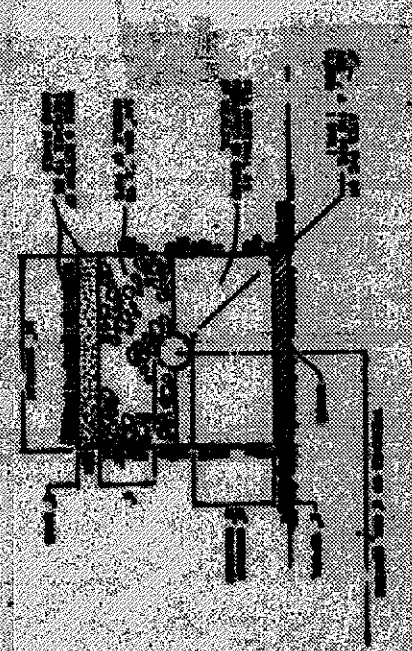
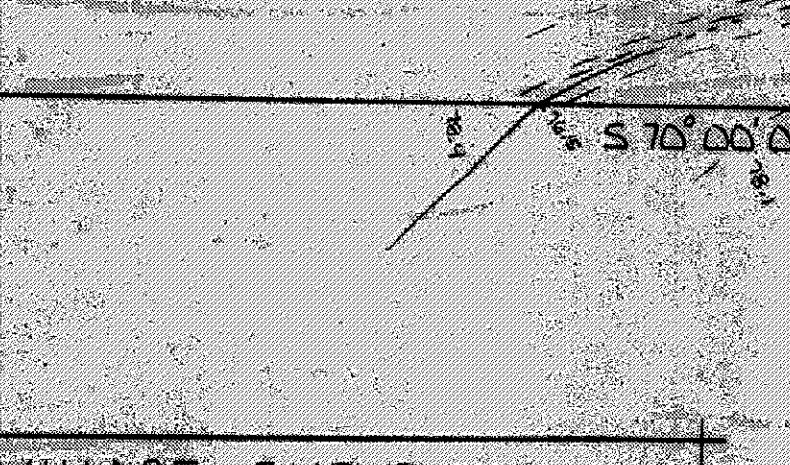


SCALE: 1"=20'

SITE PLAN
FOR
TOM WINFIELD
BEING A PART OF LOT NO. 21, IN THE
TOWNSHIP OF LEVY, LAKE COUNTY, OHIO

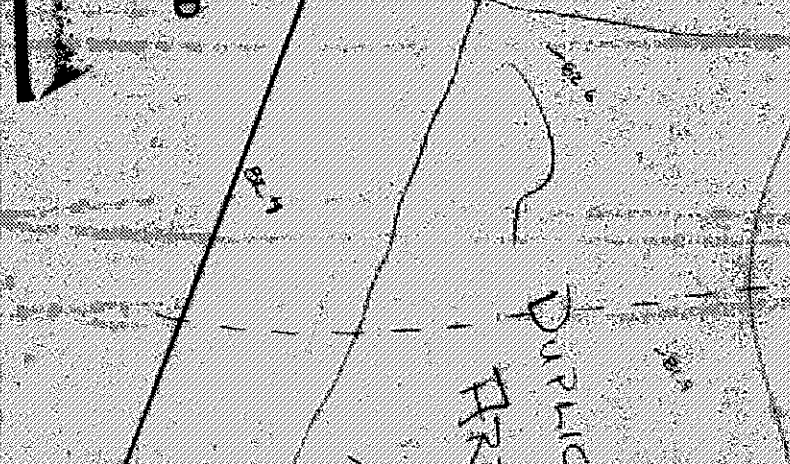

- HYDRAULIC PROFILE**
VERT. 1"=3' HORIZ. 1"=30'
- 3 BEDROOM HOME
1. To be brought to finished grade
2. Septic tank manhole covers
3. Distribution box cover
- B. No footer drains or downspouts
to be discharged into septic tanks
- C. All waste water to be discharged into
septic tanks

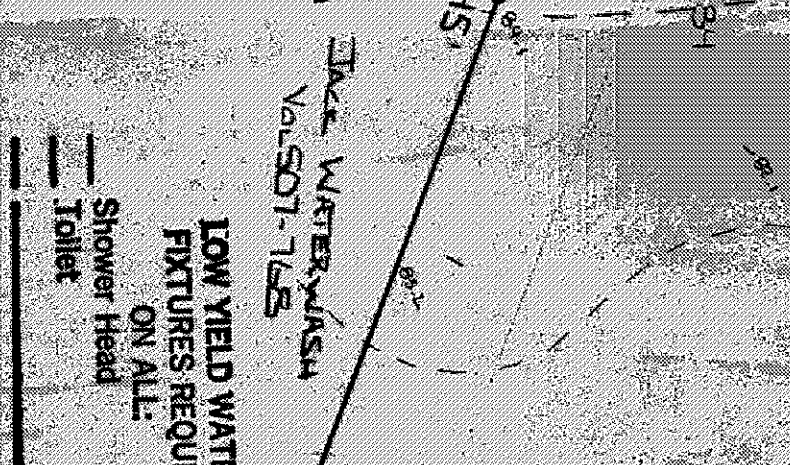

VILLAGE SURVEYING CO.
FAIRPORT HARBOR, OHIO 44071
(216) 357-1359

D.G. & S.F. REED
VOL 125-1222

Reviewed and Accepted
LAKE COUNTY GENERAL HEALTH DISTRICT
Date: 11/11/93
JOE LUCH, R.S., M.P.H.
Health Commissioner
By: J. L. Luch

1. The undersigned hereby certify that
the foregoing, submitted by the
applicant, is a true and correct
statement of the facts and conditions
and that the applicant was duly
advised of the requirements of the
law and that the applicant was duly
advised of the consequences of the
law.

By: J. M. Coffman, P.E.
Notary Public

Grading Plan Approved
as shown and/or noted
by: THOMAS P. GILLES, P.E.
Lake County Engineer
Date: 10/14/93

ROOF DRAINS
SHALL DISCHARGE