
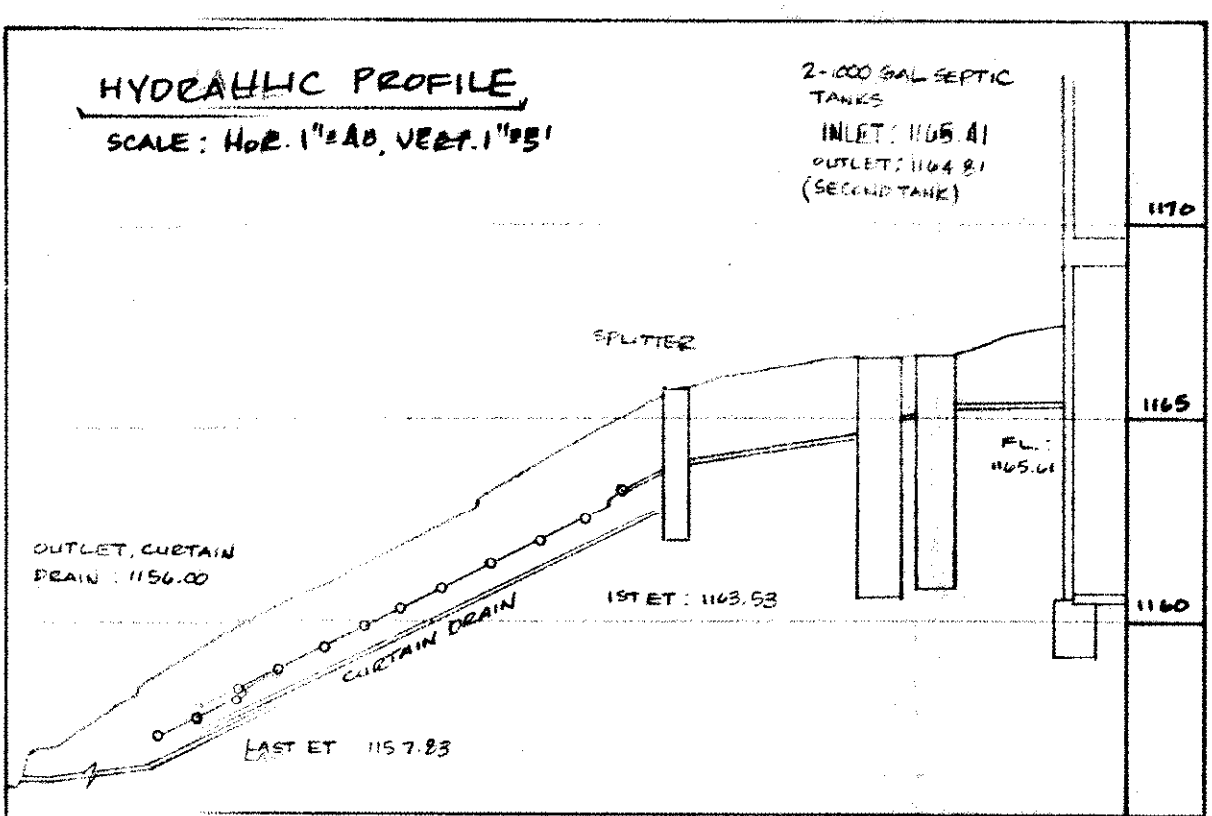
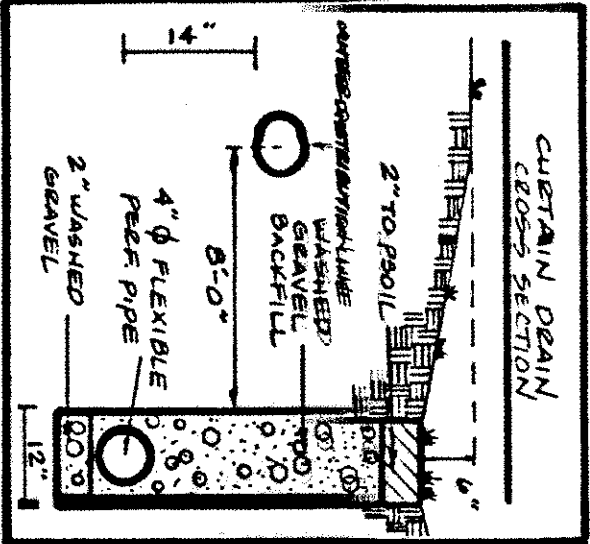


EVAPORATION - TRANSPIRATION TRENCH CROSS SECTION

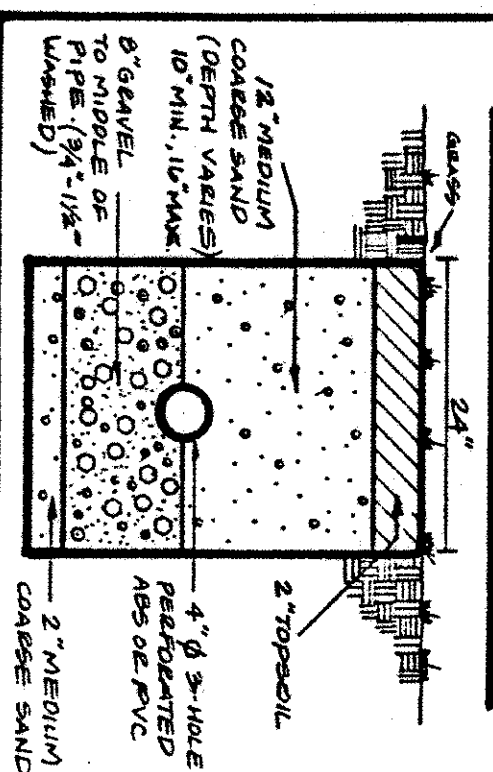

DANIEL L. & DONNA M.
MCCOLLISTER
V. 1029-032
TA-02-17


GOTTSCHEE COUNTRY CLUB
V. 745-652
TA-02-2

JOSEPH & BERTHA MAUSER
V. 579-702
TA-02-16

((VACANT))

MARIE & MARY A. FINKE
V. 445-414
TA-02-13
(VACANT)

EDMUND J. SEIFERT
V. 445-414
TA-02-14
(VACANT)

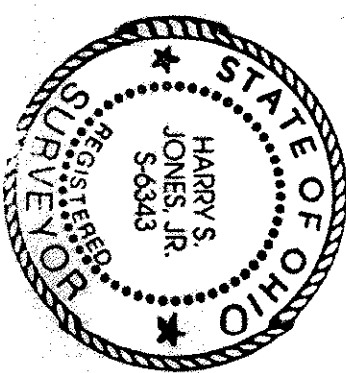

Reviewed and Accepted
LAKE COUNTY GENERAL HEALTH DISTRICT
Date: 11-9-94
for 11 parcels due to
residents' general utility
JOEL LUCIA, R.S., M.P.E.
Health Commissioner
BY: J. L. Lucia

- To be brought to finished grade
- Septic tank manhole covers
- Splitter box cover
- Disinfection tank cover
- No footer drains or downspouts to be discharged into septic tanks
- All waste water to be discharged into septic tanks

"AS BUILT" CERTIFICATION
I, HEREBY CERTIFY THAT THE CIRCLED GRADES ARE EXISTING
FINISH GRADES CHECKED IN THE FIELD ON 19____
AND ARE CORRECT TO THE BEST OF MY KNOWLEDGE AND BELIEF.
REGISTERED SURVEYOR
BENCHMARK: USGS ELEVATION MONUMENT SOUTHEAST
CORNER OF INTERSECTION PROCTOR RD &
RADCLIFFE RD. ELEV = 1162.00
FEEB NO.

NO.	DATE	BY	REVISIONS
1			
2			
3			
4			
5			

PLAN PREPARED BY:
BABCOCK • JONES & ASSOCIATES, INC.
PAINESVILLE, OHIO

CHECK LIST

NO. OF BEDROOMS
DIMENSIONS
BEARINGS
TIE TO NEAREST STREET
SUBLOT NO. PARCEL NO.
SURROUNDING OWNERS
BLDG. DIMENSIONS FIN. GR.
BLDG. TIES FLR. GRADES
APPROX. TYPE WIDTH THICKNESS
SIDEWALK TYPE WIDTH THICKNESS
ROCK OUTCROPPINGS
WATER MAIN SIZE, LOCATION
SAN. SEWER SIZE, GR. LOC.
SAN. MH. CAST. ELEV. INV. ELEV.
SAN. CONN. SIZE, LOC. DEPTH
STORM SEWER SIZE, GR. LOC.
STORM MH. CAST. ELEV. INV. ELEV.
PAV'T TYPE GRADE CURBS
GAS LINE LOC. SIZE PRESSURE
SEPTIC TANK LOCATION & DUPLICATION AREA
WELL LOCATION
ISOLATION RADIUS FROM WELL

DESIGN CERTIFICATION

THIS PLAY WAS PREPARED BY ME, AND IS CORRECT
TO THE BEST OF MY KNOWLEDGE AND BELIEF.
NAME: _____ SURVEYOR REGISTRATION NO. _____

REMARKS

ALL BOUNDARY DATA SHOWN WAS OBTAINED FROM (DEEDS) RECORDED
SUBDIVISION PLAT OR OTHER PUBLIC RECORDS
LOCATIONS AS SHOWN OF ADJACENT WELLS AND SEPTIC TANKS OBTAINED FROM
LAKE COUNTY HEALTH DEPARTMENT

LEGEND

SANITARY MANHOLE
STORM MANHOLE
INLET OR CATCH BASIN
HYDRANT
EXISTING CONTOURS
PROPOSED CONTOURS
EXIST. ELEV. 1000.00
PROP. ELEV. 1000.00
WATER VALVE (GAS)
WATER METER (GAS)
AS BUILT ELEVATION
INDICATES DIRECTION OF SURFACE DRAINAGE

SITE PLAN
LEBOY TOWNSHIP, LAKE COUNTY, OHIO
FOR: **MALEMAKI BUILDERS**
CLIENT
OWNER

SUBDIVISION	VOL. - PG.	NAME	LOT	TRACT
			450	205
SUBLOT NO.	STREET	PAGE	PERM. PARCEL NO.	STREET
		15		PROCTOR RD

LOW YIELD WATER
FIXTURES REQUIRED
ON ALL:
Shower Head
Toilet

SEWAGE DISPOSAL PERMIT MUST BE
OBTAINED BY A LAKE COUNTY LICENSED
INSTALLER BEFORE INSTALLATION IS
STARTED.

I, the undersigned hereby certify that
this topography indicated by 6", 1" or 2"
contours, and elevations shown hereon
represent an actual field survey made by
me on the 11th day of Nov., 1994
and that the elevations were taken at
appropriate intervals and that as of that
date they existed as indicated hereon.

LAKE COUNTY
TOWNSHIP
11-9-94
J. L. Lucia
Health Commissioner

614
Date: 11-5-94