


N
SCALE 1" = 30'

FOR
RICHARD DUNBAR
BEING KNOWN AS PART OF LOT 55 IN THE
TOWNSHIP OF LEROY, LAKE COUNTY, OHIO.

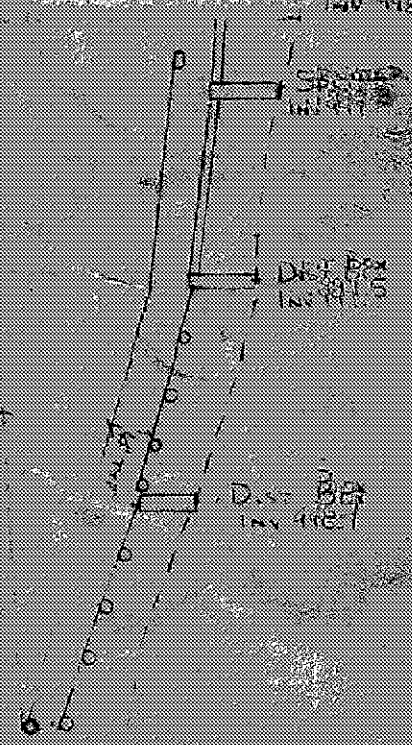

HYDRAULIC PROFILE
VERT. 1" = 30'




LOW YIELD WATER
FIXTURES REQUIRED
ON ALL:

- Shower Head
- Toilet

SEWAGE DISPOSAL PERMIT MUST BE
OBTAINED BY A LAKE COUNTY LICENSED
INSTALLER BEFORE INSTALLATION IS
STARTED.

Reviewed and Accepted	
LAKE COUNTY GENERAL HEALTH DISTRICT	
Date	7-26-93
3 <i>balloons</i>	
JOEL LUCKA, R. S. M. P. H.	
Health Commissioner	
By	<i>Nancy Newnes</i>

- To be brought to finished grade
- Septic tank manhole covers
- Soilifier box cover
- Distribution box cover
- No toilet drains or downspouts
- to be discharged into septic tanks
- All waste water to be discharged into
- septic tanks

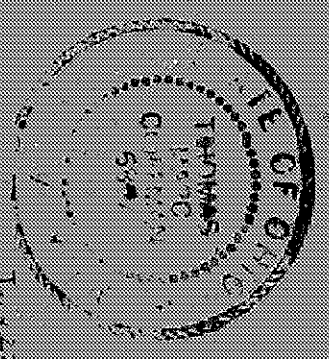

I, the undersigned hereby certify that
this topography, indicated by T. Conlough,
and elevations shown herein represent an
actual field survey made by me on 7-26-93
and that the elevations were taken at
proper time intervals and that use of that

1-17-94
off
1

Grading Plan Approved
as shown and/or noted
THOMAS R. GILLES, P.E.
Lake County Engineer
By *6/11* Date *8-31-94*
18" drive culvert

VILLAGE SURVEYING CO.
FAIRPORT HARBOR OHIO 44071
(216) 357-1359