


CURTAIN DRAIN DETAIL



EVAPORATION-TRANSPIRATION TRENCH DETAIL

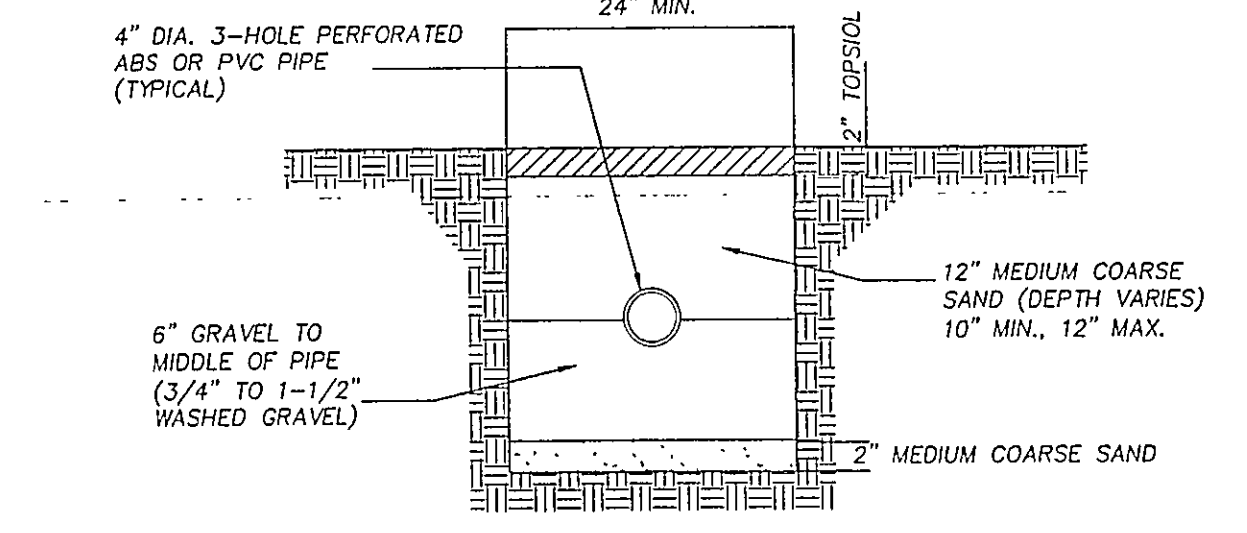