
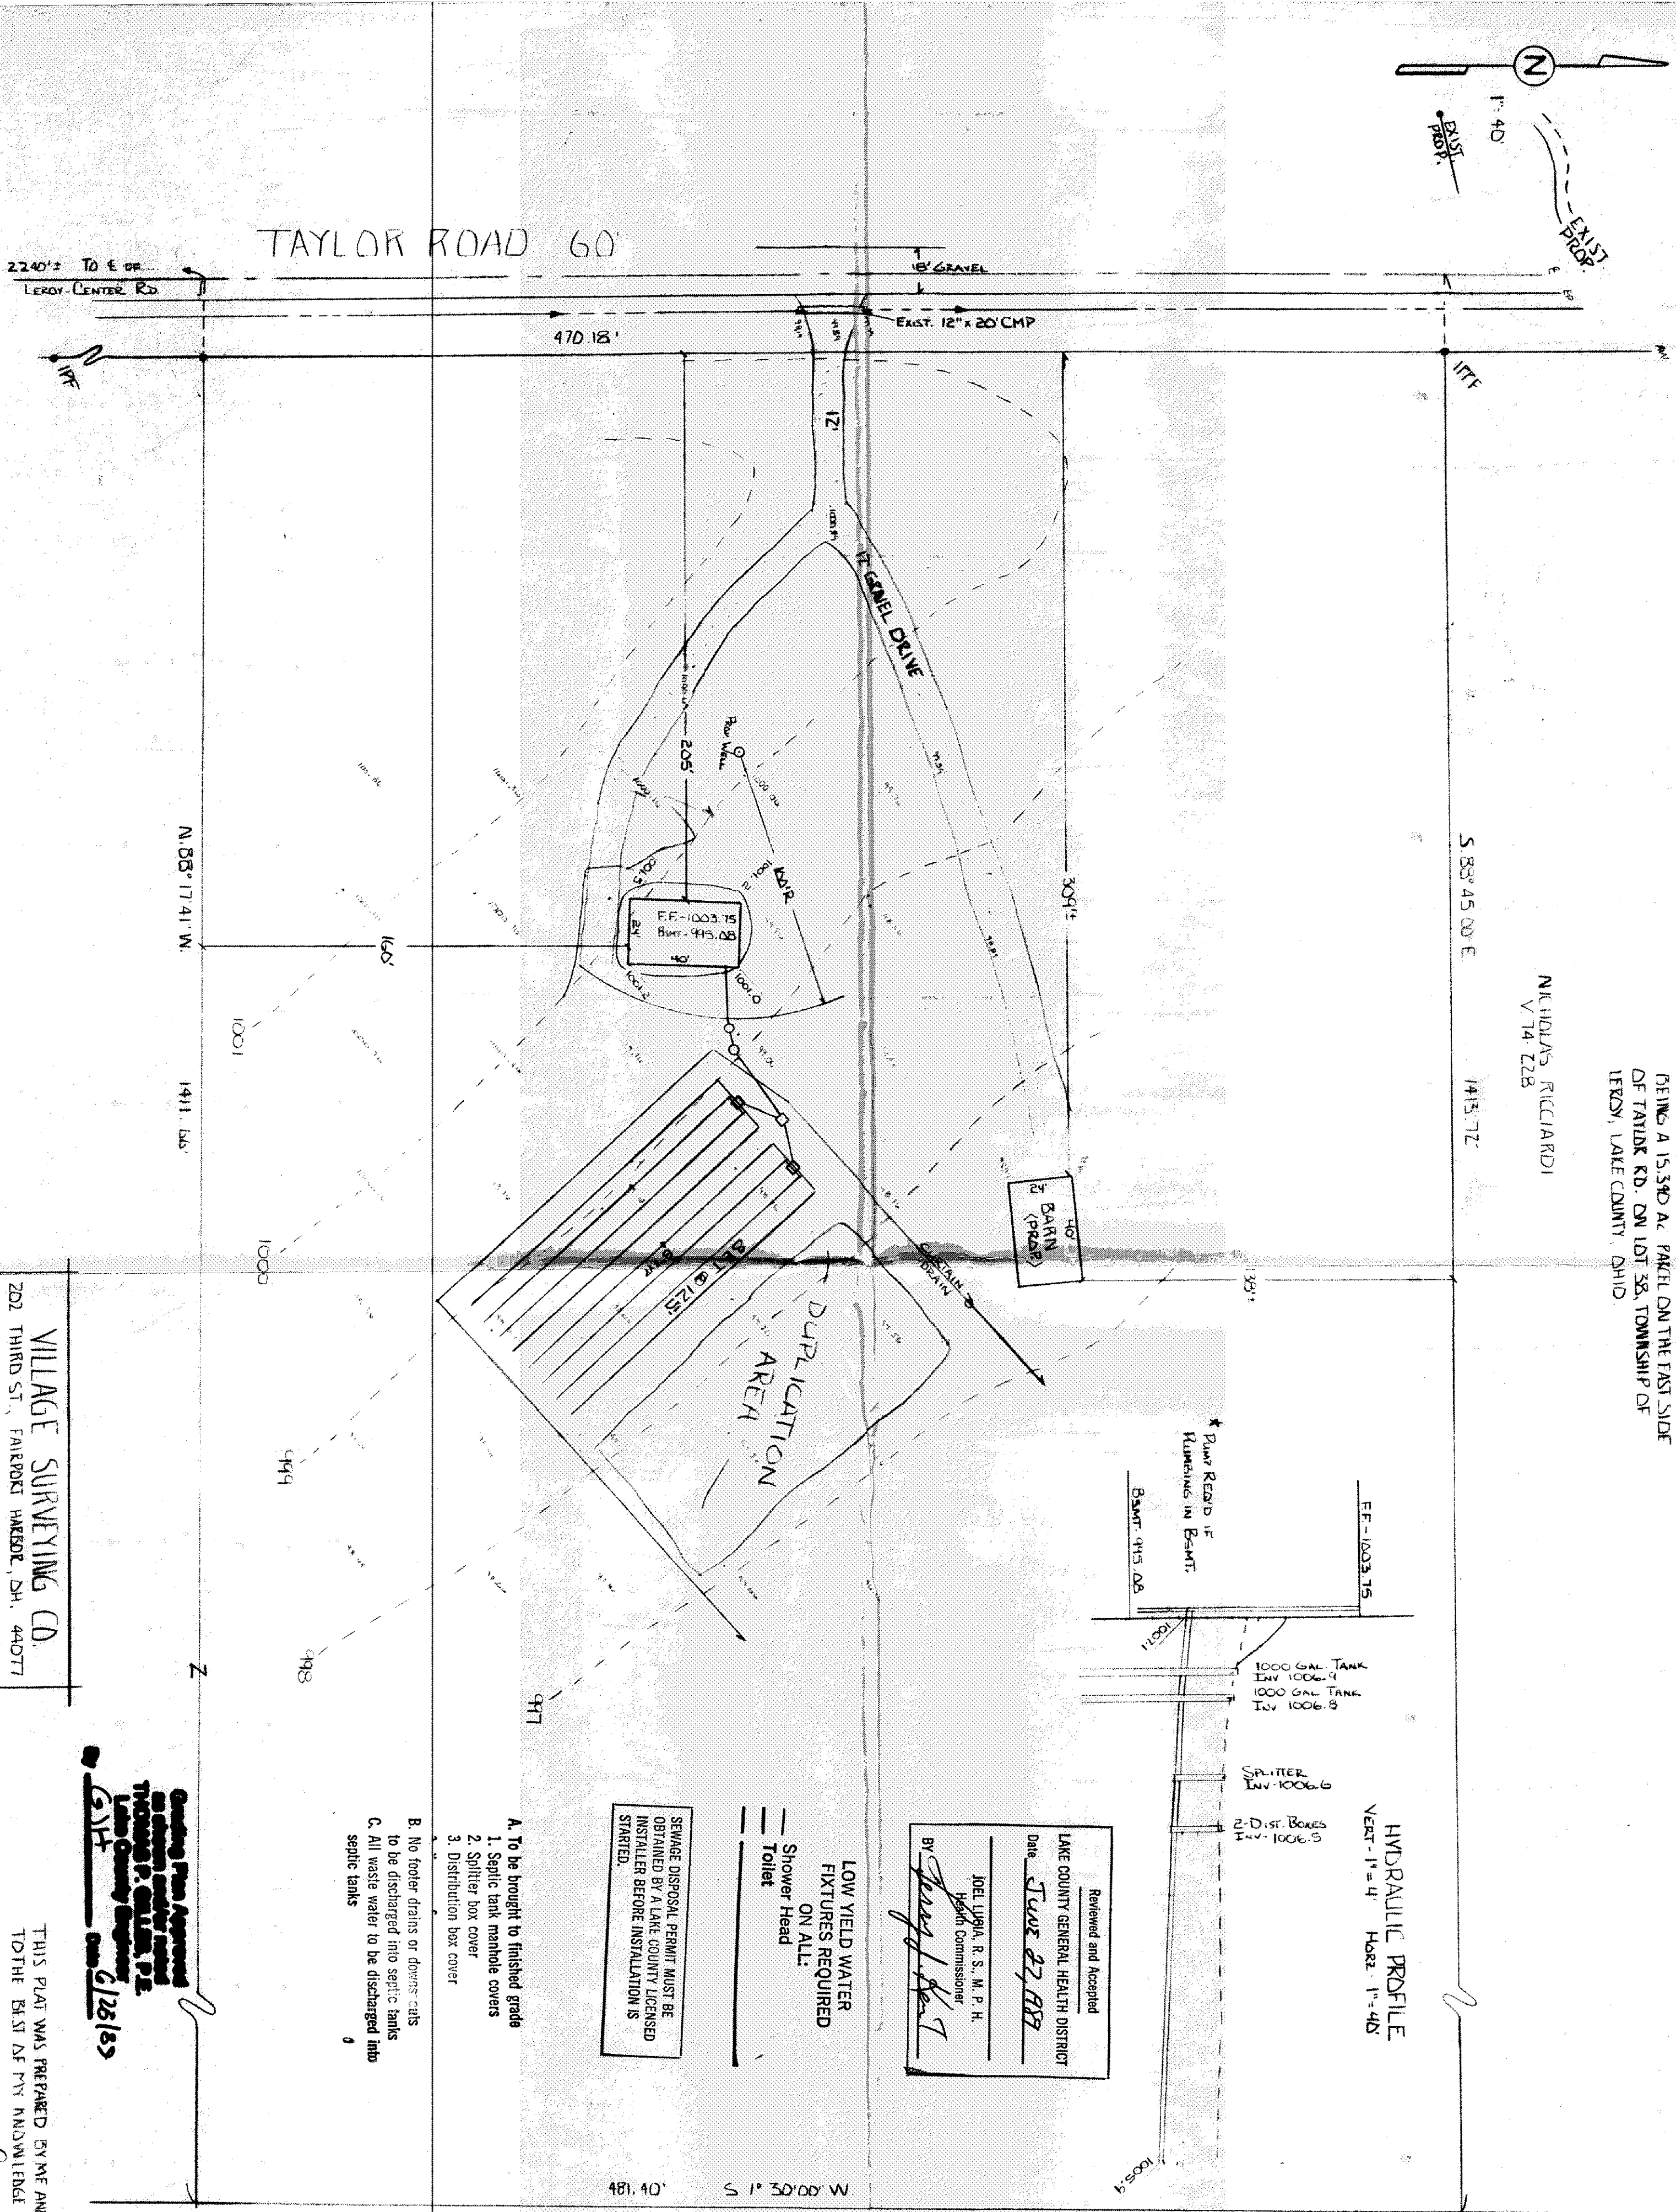



SITE PLAN

FOR
JEFFREY G. & DEBRA L. KENYON
V. 483-587
BEING A 15.340 AC. PACE ON THE EAST SIDE
OF TAYLOR RD. ON LOT 38, TOWNSHIP OF
LERON, LAKE COUNTY, OHIO

NICHOLAS RICCIARDI
V. 74-228

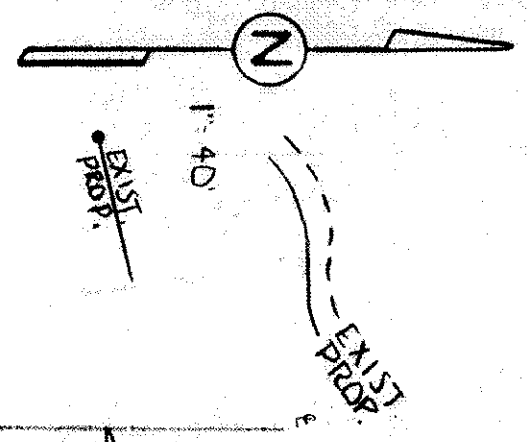

HYDRAULIC PROFILE
VERT. 1" = 4' HORIZ. 1" = 40'

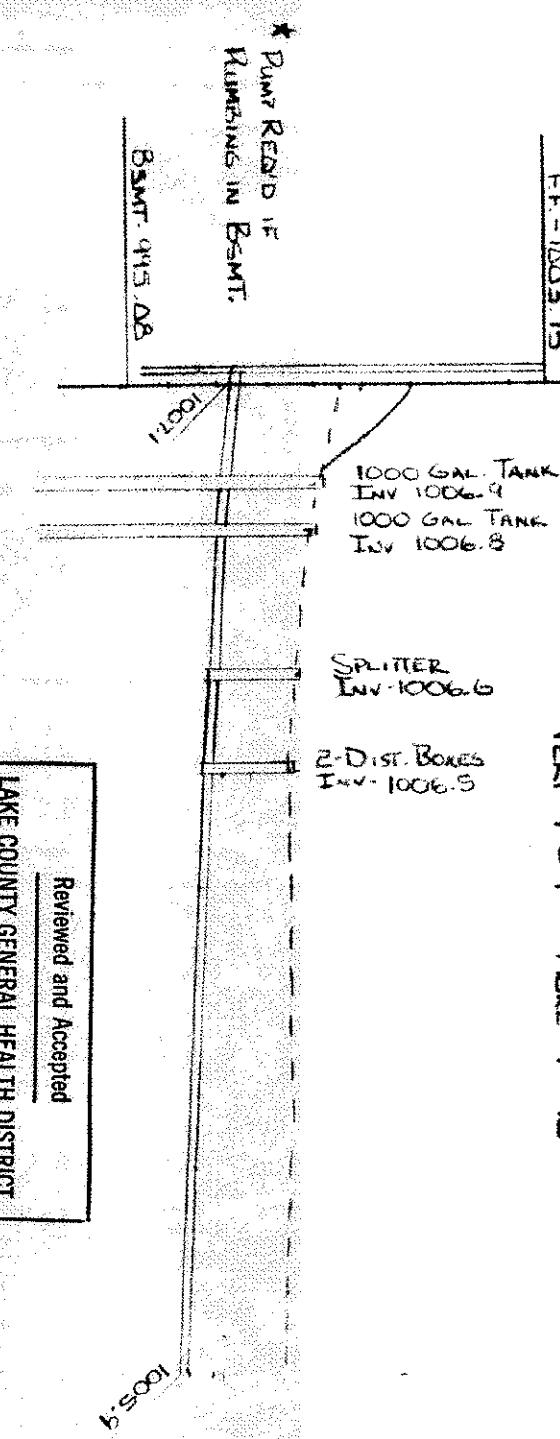

Reviewed and Accepted
LAKE COUNTY GENERAL HEALTH DISTRICT
Date June 22, 1987
JOEL LUGA, R.S., M.P.H.
Health Commissioner
By Joel Luga

LOW YIELD WATER
FIXTURES REQUIRED
ON ALL:
Shower Head
Toilet

SEWAGE DISPOSAL PERMIT MUST BE
OBTAINED BY A LAKE COUNTY LICENSED
INSTALLER BEFORE INSTALLATION IS
STARTED.

- A. To be brought to finished grade
1. Septic tank manhole covers
 2. Splitter box cover
 3. Distribution box cover
- B. No footer drains or downspouts
to be discharged into septic tanks
- C. All waste water to be discharged into
septic tanks

VILLAGE SURVEYING CO.
202 THIRD ST., FAIRPORT HARBOR, OH. 44077
(216) 351-1351

Sealing Firm Approved
to design and/or install
THOMAS J. & ELAINE P. HURBAN, P.E.
Lake County Engineer
6/28/87

THIS PLAN WAS PREPARED BY ME AND IS ACCURATE
TO THE BEST OF MY KNOWLEDGE AND BELIEF.

Thomas M. Coffman, P.E.

LERON TOWNSHIP
Zoning A-1
1697
at 6/28/87
Zoning Inspector

THOMAS J. & ELAINE P. HURBAN
V. 644-388

