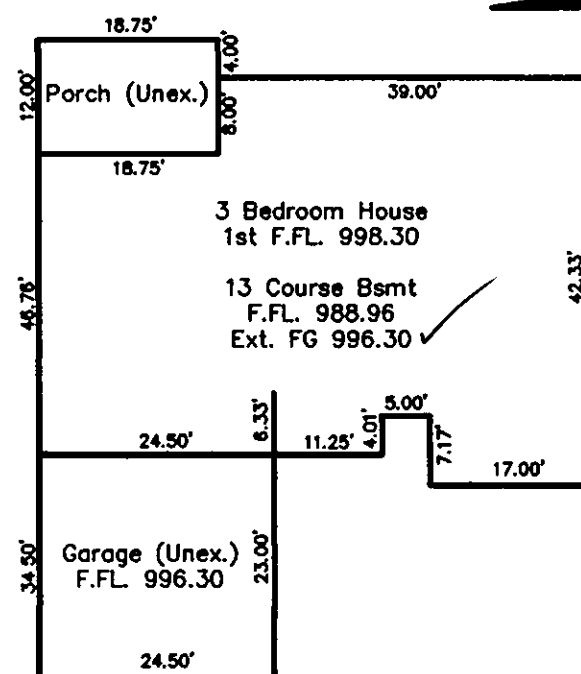
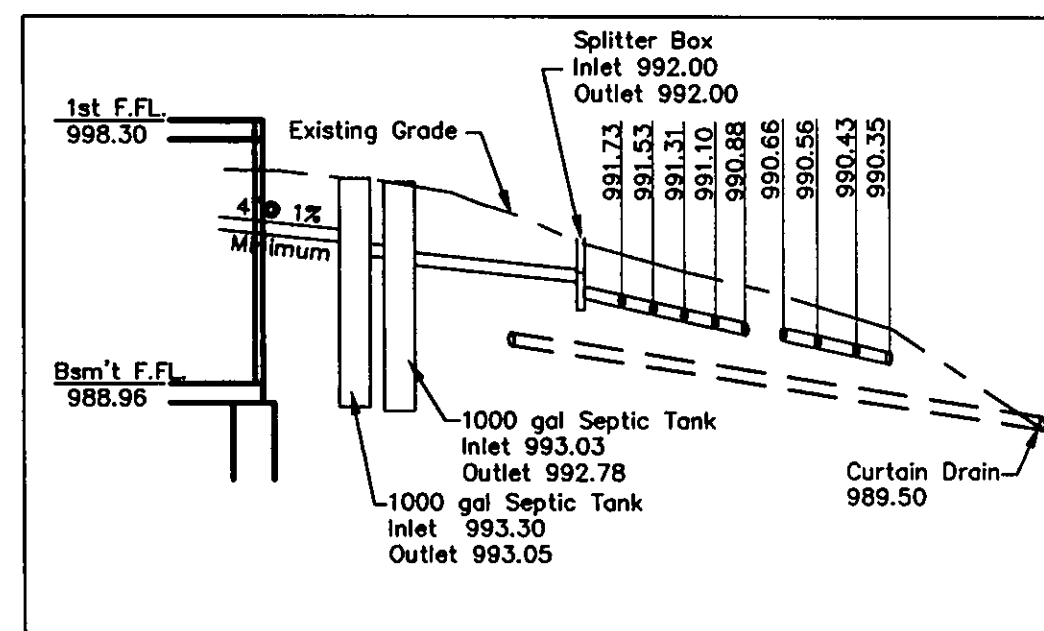
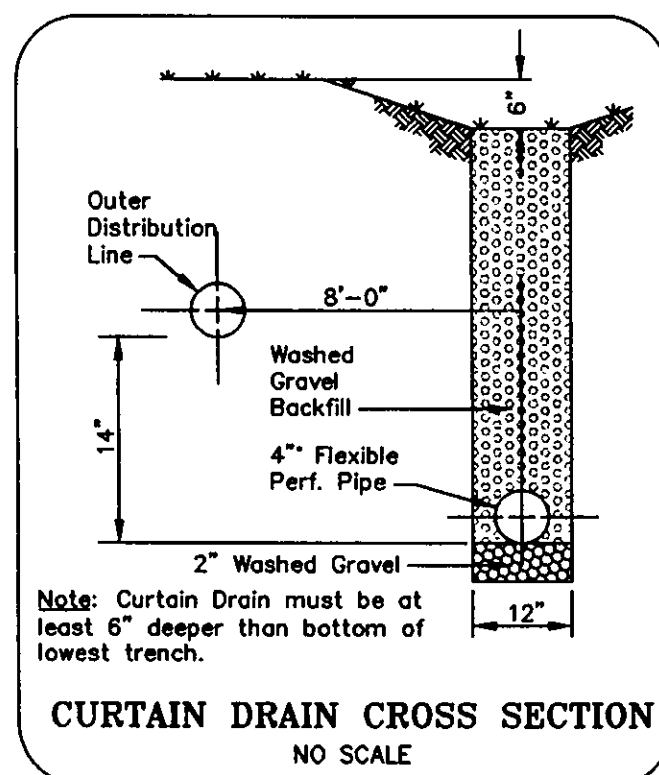
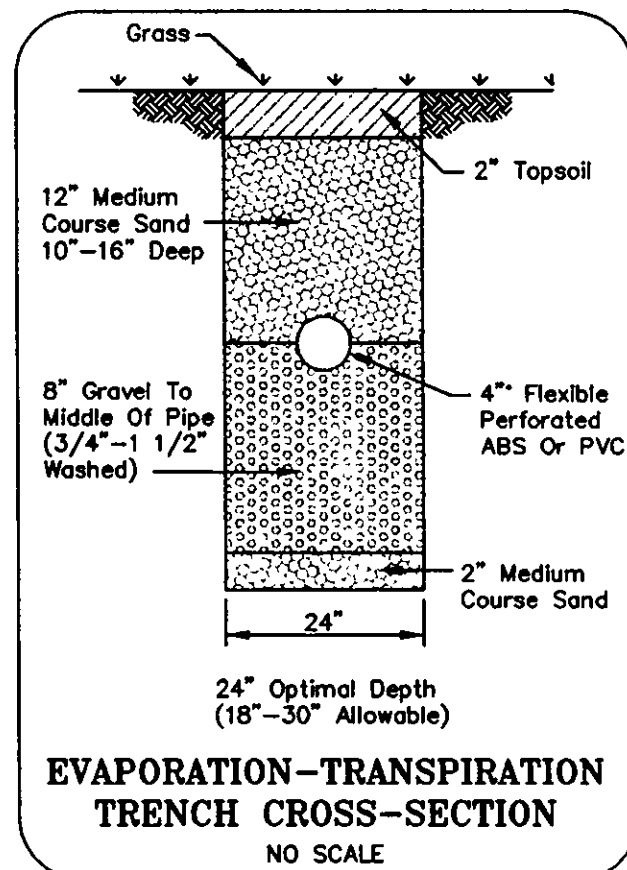


Steve Paratore and
Evan Paratore
Doc. # 990014490

50' Building Setback

Bench Mark
Iron Pin Found
Top Of Pin 995.88

TRASK ROAD ~ 60'

Timothy M. Ross
Vol. 372-Pg. 143

Jack R. Overholt
and Jill D. Overholt
Doc. # 990014489
1.7175 Ac.

REVIEWED AND ACCEPTED
LAKE COUNTY GENERAL
HEALTH DISTRICT

Date 5-3-99 BY
Dorell B. Harris
SEWAGE DISPOSAL PERMIT MUST BE
OBTAINED BY A LAKE COUNTY LICENSED
INSTALLER BEFORE INSTALLATION IS
STARTED.

Duplication Area

Splitter Box
2-1000 gal. Septic Tanks

Future
Building
24'x30'

Prop. Well

Prop. 12" Culvert

Utilities

SITE PLAN
for : Jack Overholt
CLIENT
370 East 308 Street Willowick OH 44095
ADDRESS CITY STATE ZIP
SUBLOT No. 990014489 SUBDIVISION NAME 5499 Trask VOL. 1 PAGE 1
2 LOT 2 TRACT Leroy Twp. CITY Ohio STATE

Foresight Engineering Group
Engineers & Surveyors
440 286-1010
440 286-1034 fax
320 Center Street, Unit F
Chardon, Ohio 44024


DESIGN CERTIFICATION

This Site Plan was prepared by Foresight Engineering Group, Inc., and is correct to the best of my knowledge and belief.

Steve A. Ross
NAME

CHECK LIST

LOT DIMENSIONS & BEARINGS
TIE TO NEAREST STREET
SUBLOT No. (PARCEL No.)
SURROUNDING OWNERS
BUILDING DIMENSIONS
SETBACK, SIDEYARD, REARYARD
FINISH GRADES
DRIVE & APRON TYPE, WIDTH, THICKNESS
SIDEWALK TYPE, WIDTH, THICKNESS
CULVERT TYPE, DIAM., LENGTH
WATER MAIN SIZE, LOCATION
SAN. SEWER SIZE, % GRADE, LOC.
SAN. MH. CAST. ELEV., INV. ELEV.
SAN. CONN. SIZE, % GRADE, LOC.
STORM SEWER SIZE, % GRADE, LOC.
STORM MH. CAST. ELEV., INV. ELEV.
PAV'T TYPE, GRADE, CURBS
GAS LINE LOC., SIZE
SEPTIC SYSTEM & DUPLICATION
WELL LOCATION & ISOLATION RADIUS

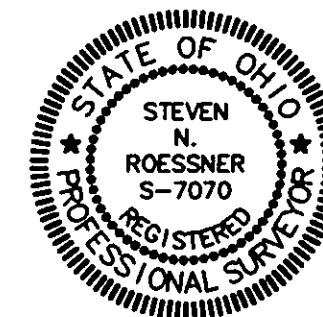

STATE SEAL

"AS BUILT" CERTIFICATION

I hereby certify that the circled information is existing as obtained on the site 19 and is correct to the best of my knowledge and belief.


NAME

SCALE : 1" = 30'	1	Grading Plan Approved
FILE NAME: I:\Ove19901\Siteplan	2	THOMAS P. GILLES, P.E. Lake County Engineer
DATE : April 19, 1999	3	By <u>TAM</u> Date <u>5/6/99</u>

BENCHMARK: Top of Pin = 995.88

"I, the undersigned hereby certify that this topography, indicated by 6", 1' or 2' contours, and the elevations shown hereon represent an actual field survey made by Foresight Engineering Group, Inc. on the 5 day of March 1999 and that the elevations were taken at appropriate intervals and that as of that date they existed as indicated hereon."

Steve A. Ross
NAME

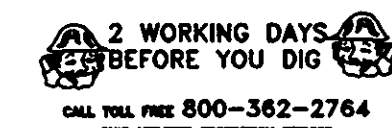

EXISTING UNDERGROUND UTILITIES NOTES:
The location both horizontal and vertical of the underground utilities shown hereon, have been obtained by a diligent and comprehensive search of available records. Verification by field observation, has been conducted where practical. However, Foresight Engineering Group, Inc. does not guarantee the completeness nor accuracy thereof.