
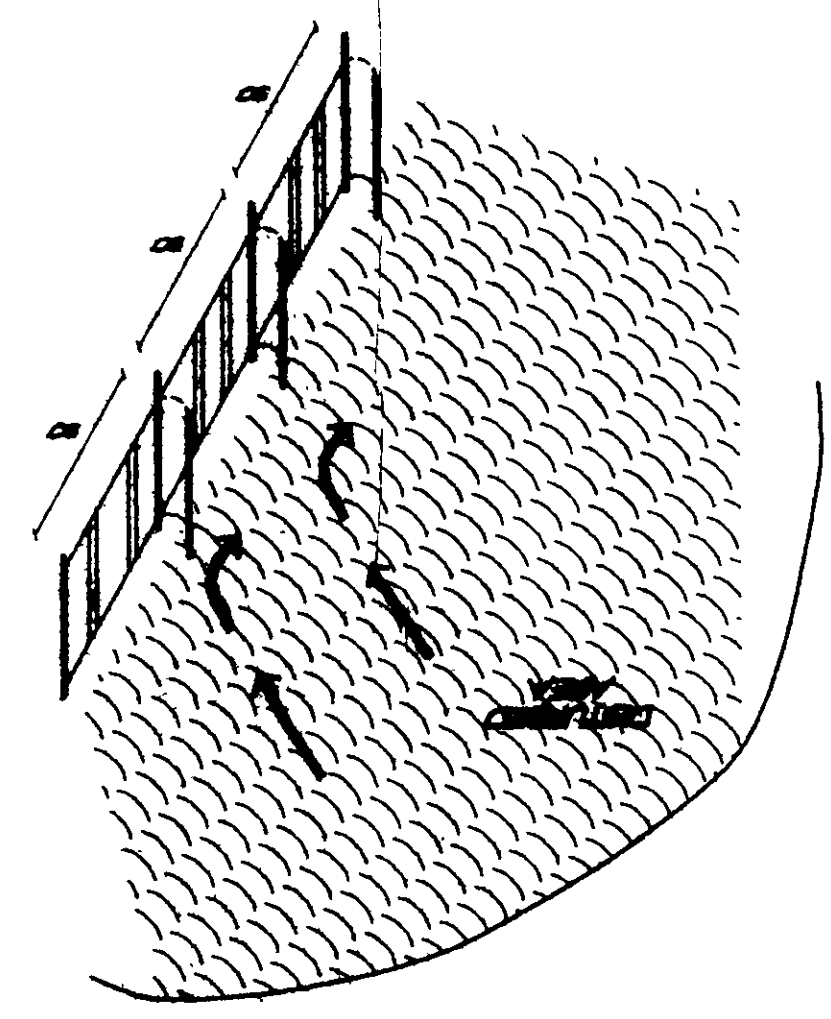
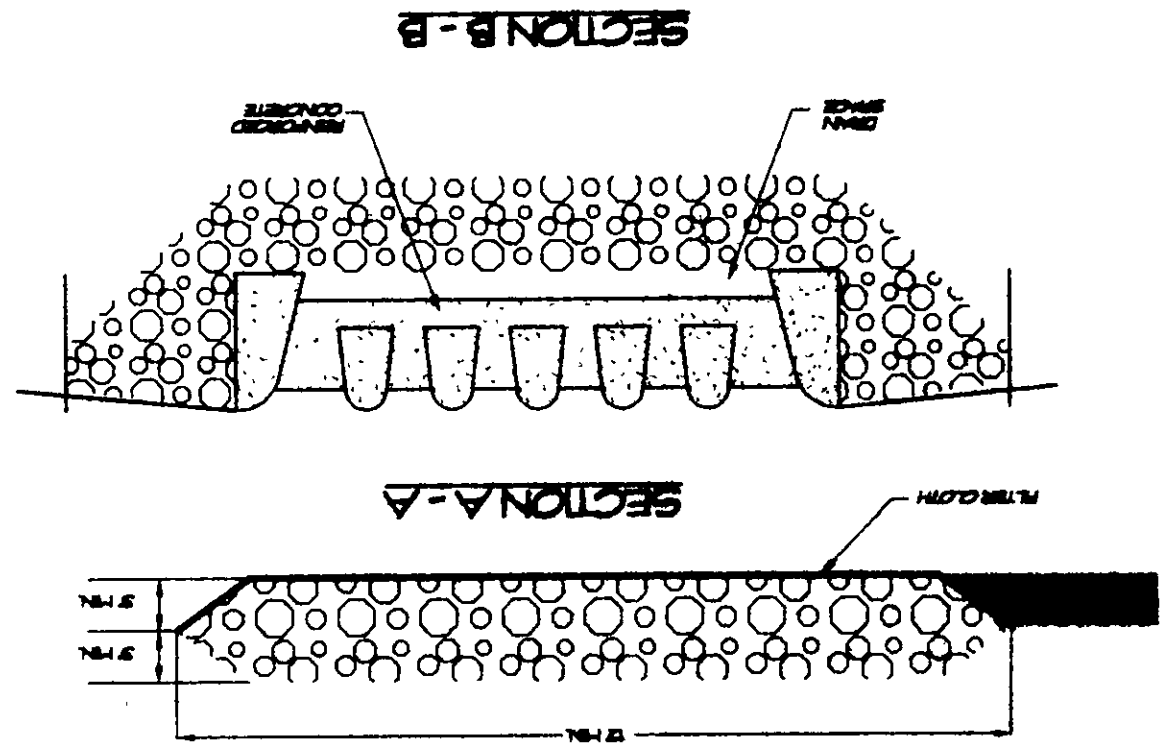


NO.	DATE	REVISIONS
1	11/3/07	ISSUED FOR CONSTRUCTION
2		
3		

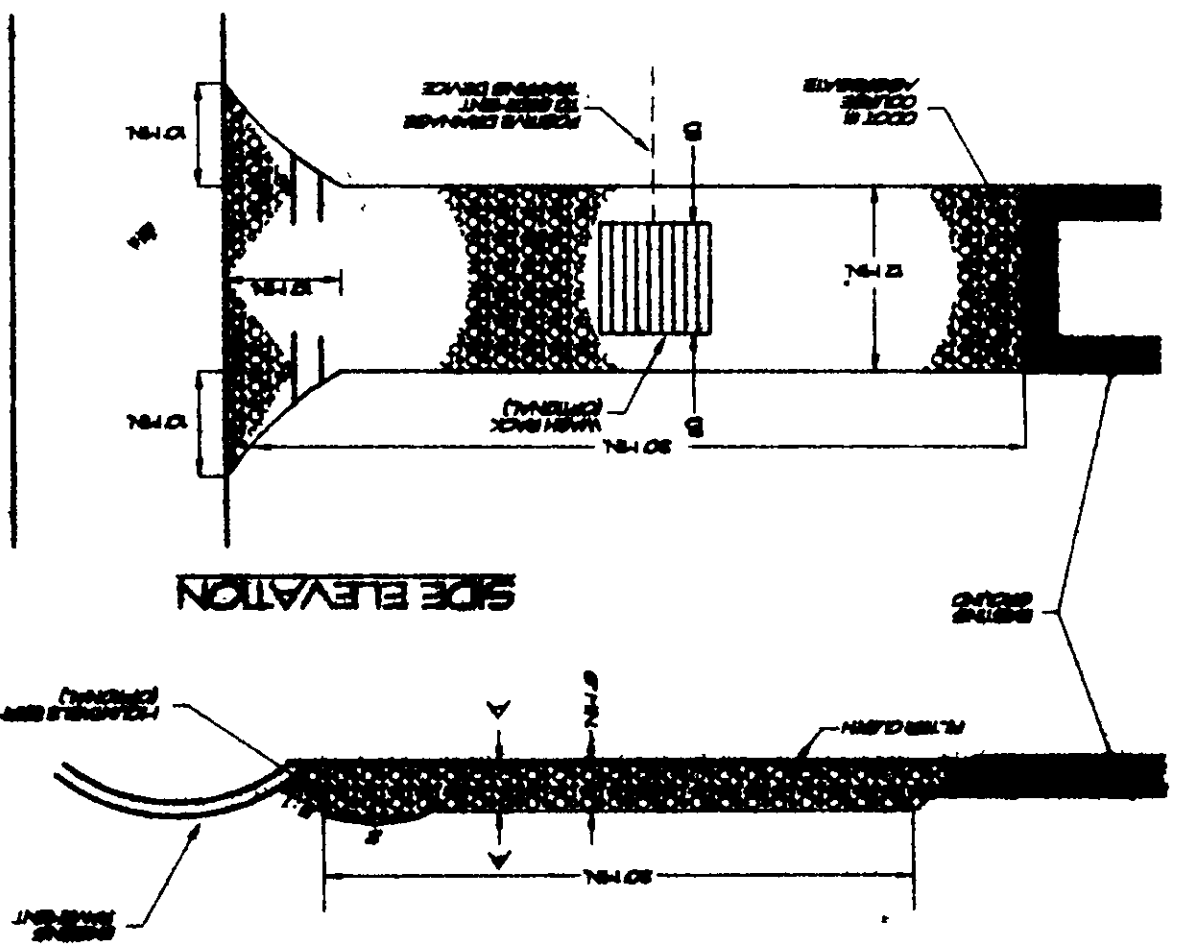

INSTALLATION OF SLT FENCE LENGTHS

General Notes:

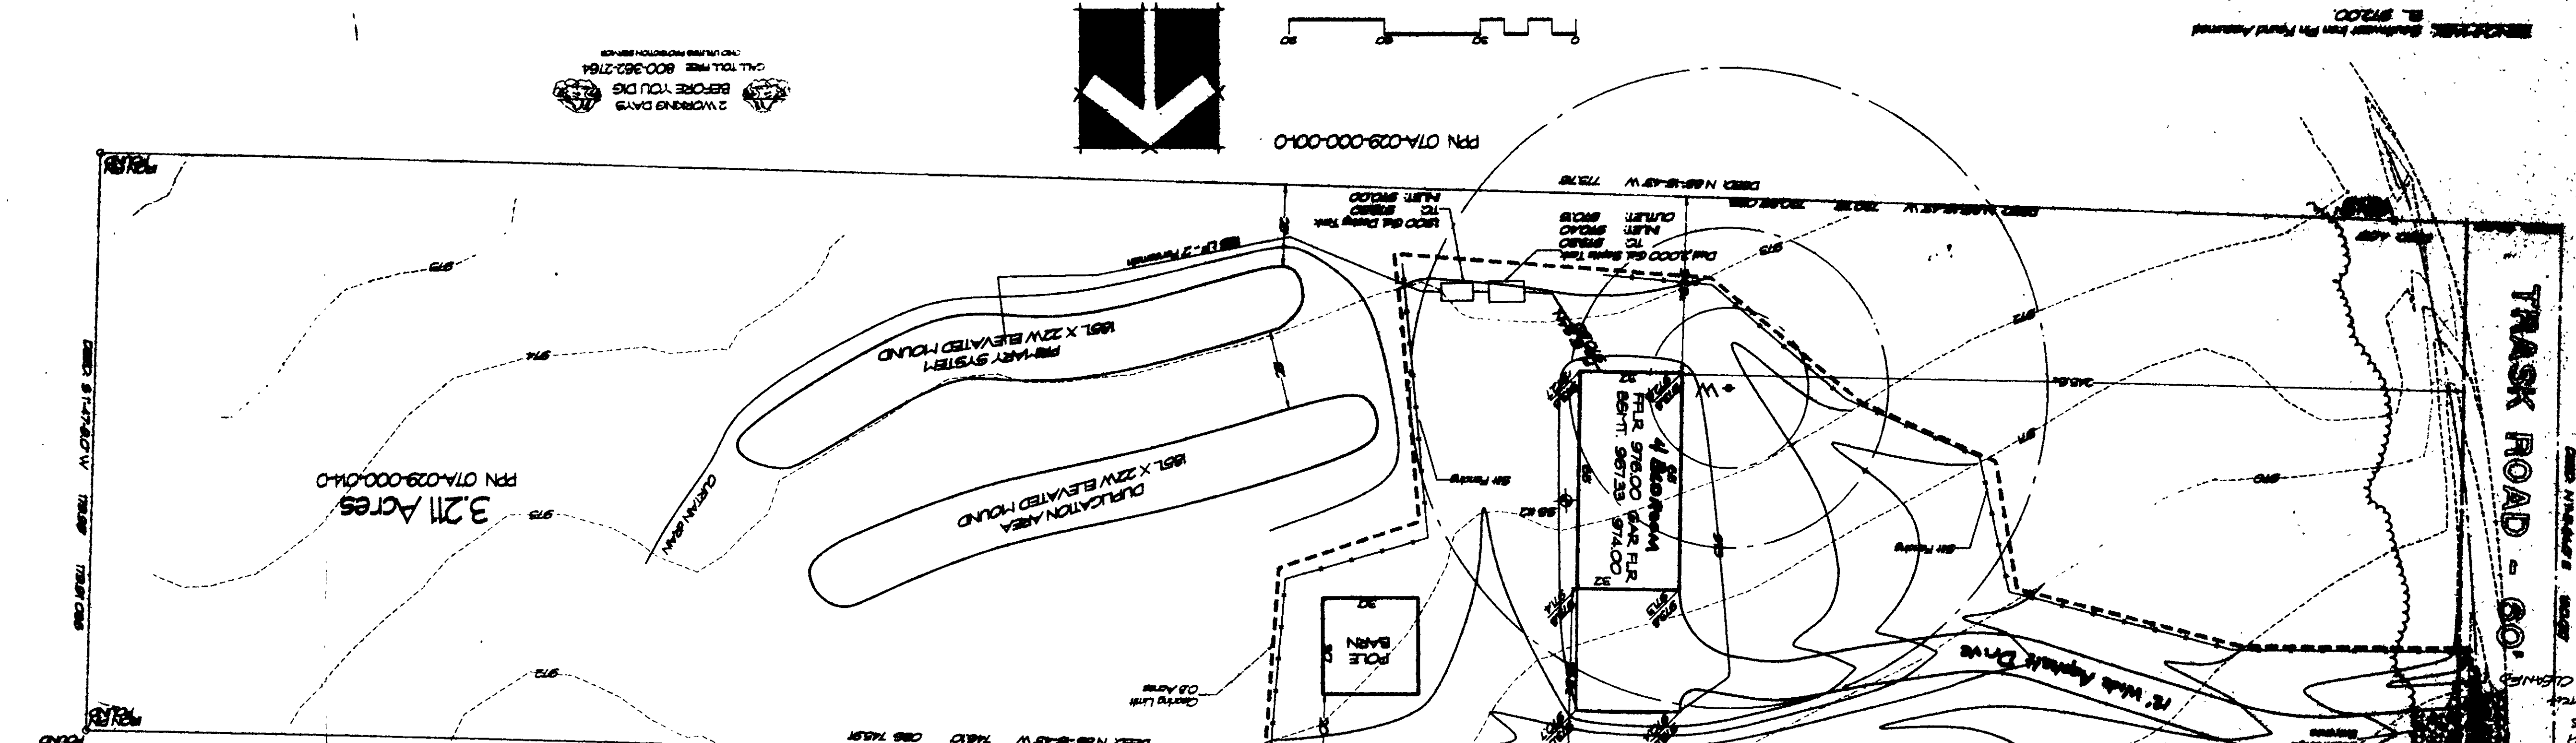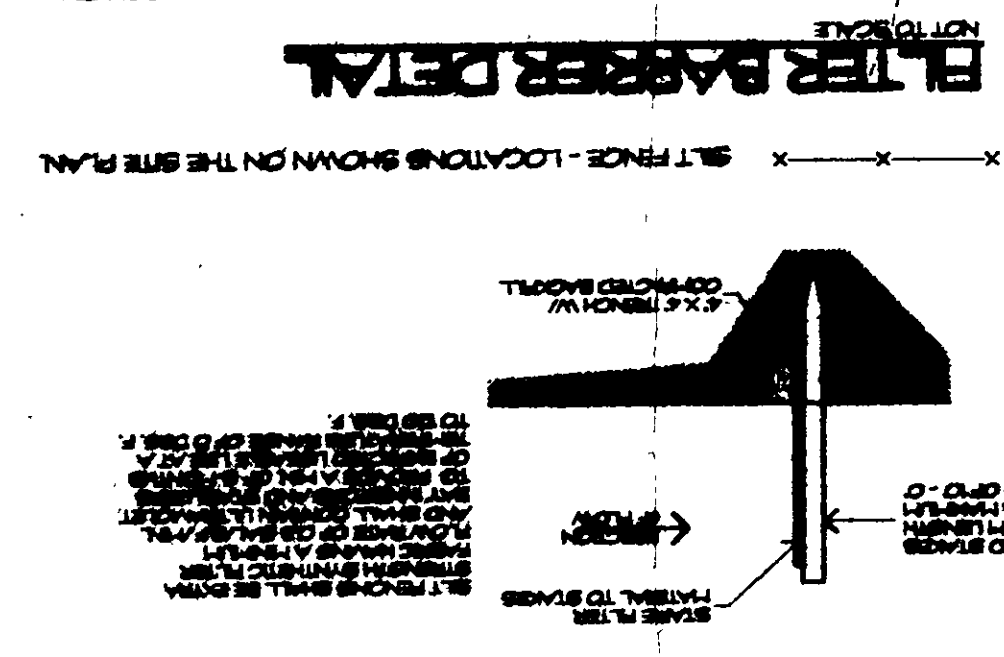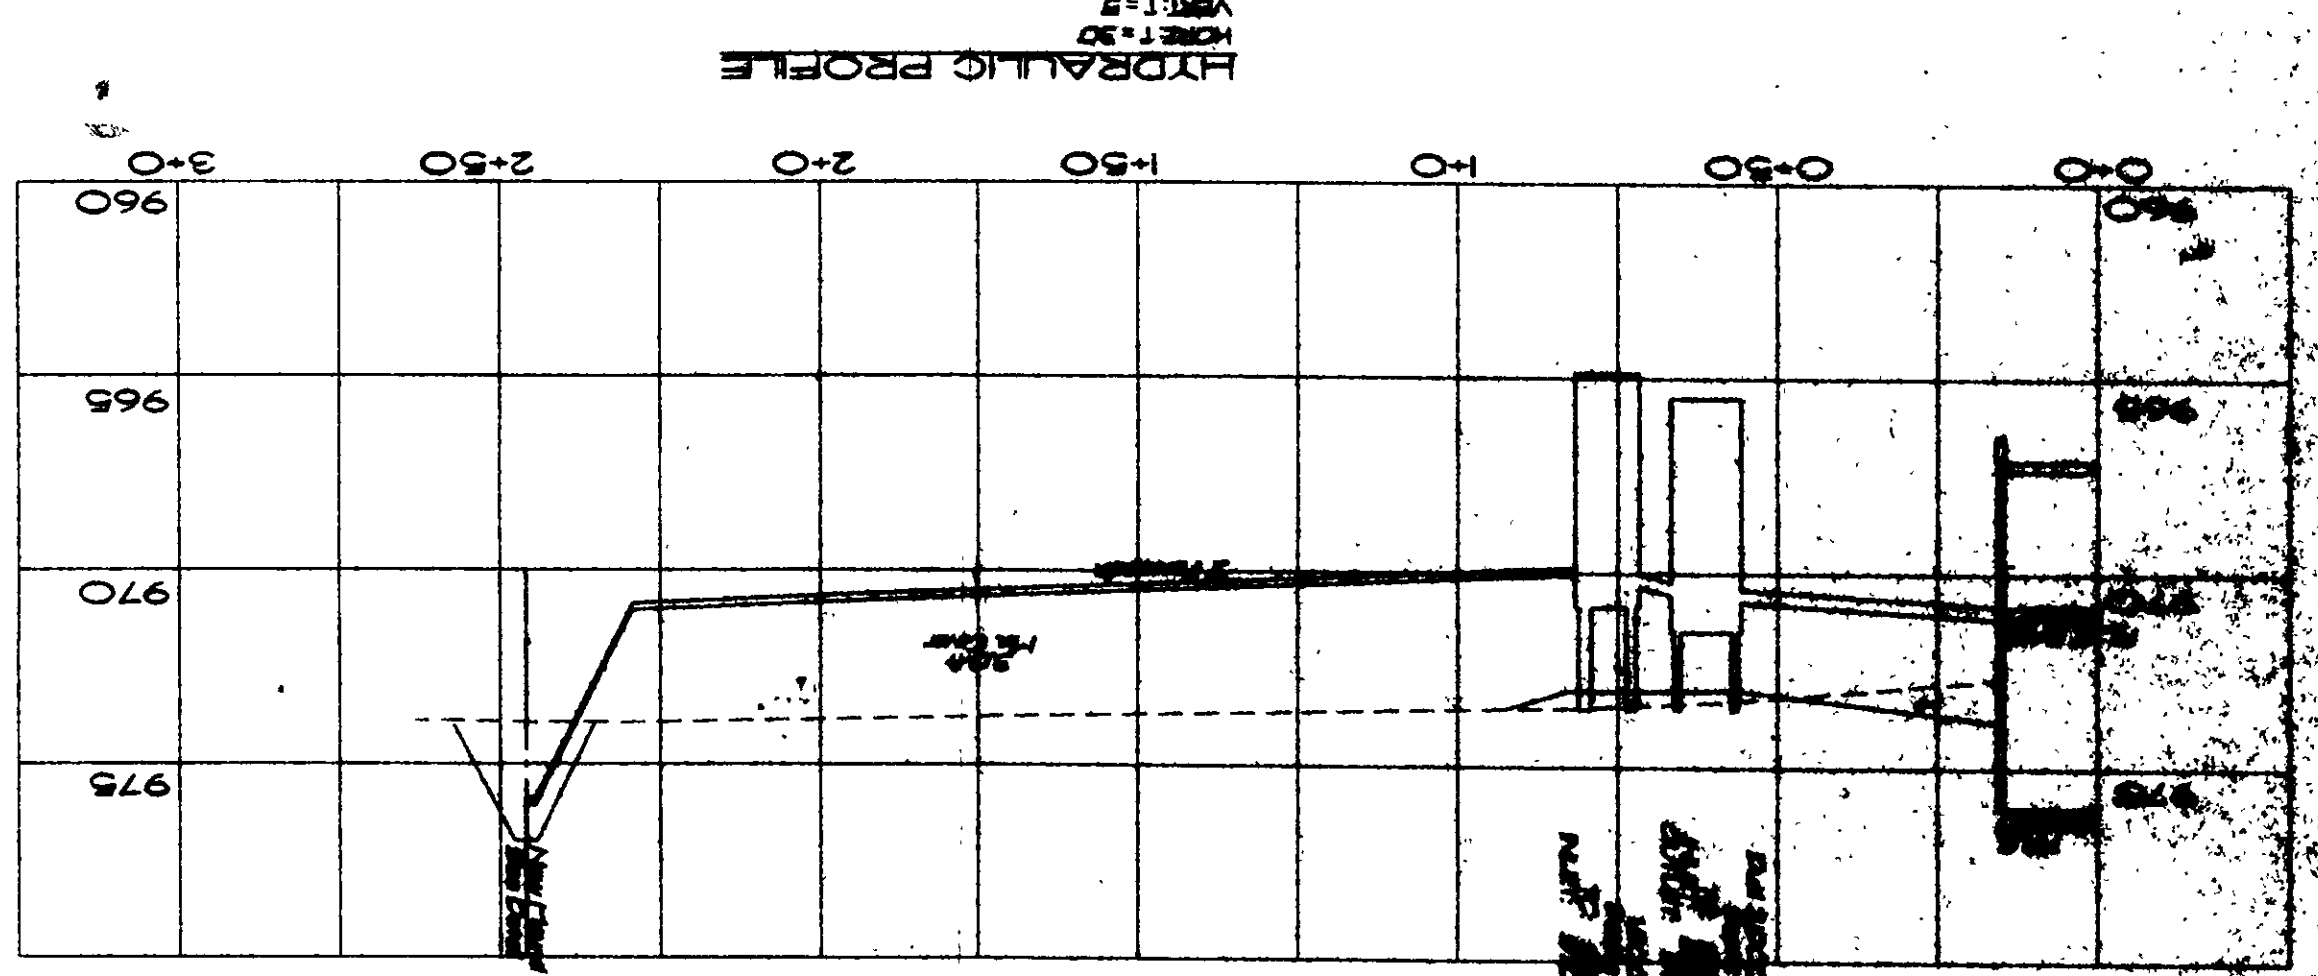

SP-1


TOMLINSON FAMILY RESIDENCE TRASK ROAD, LEROY TOWNSHIP LAKE COUNTY, OHIO

NO.	DATE	REVISIONS
1	11/3/07	ISSUED FOR CONSTRUCTION
2		
3		
Grading Plan Approved
 as shown and/or noted
 JAMES R. GILLS, P.E.
 Lake County Engineer
 Date: 11/3/07