



Bench Mark

Top of Iron Pipe Found
at Intersection of Westerly Property Line
with the Southerly Right-of-Way of
Valentine Road
Top Pin Elevation = 1088.22'

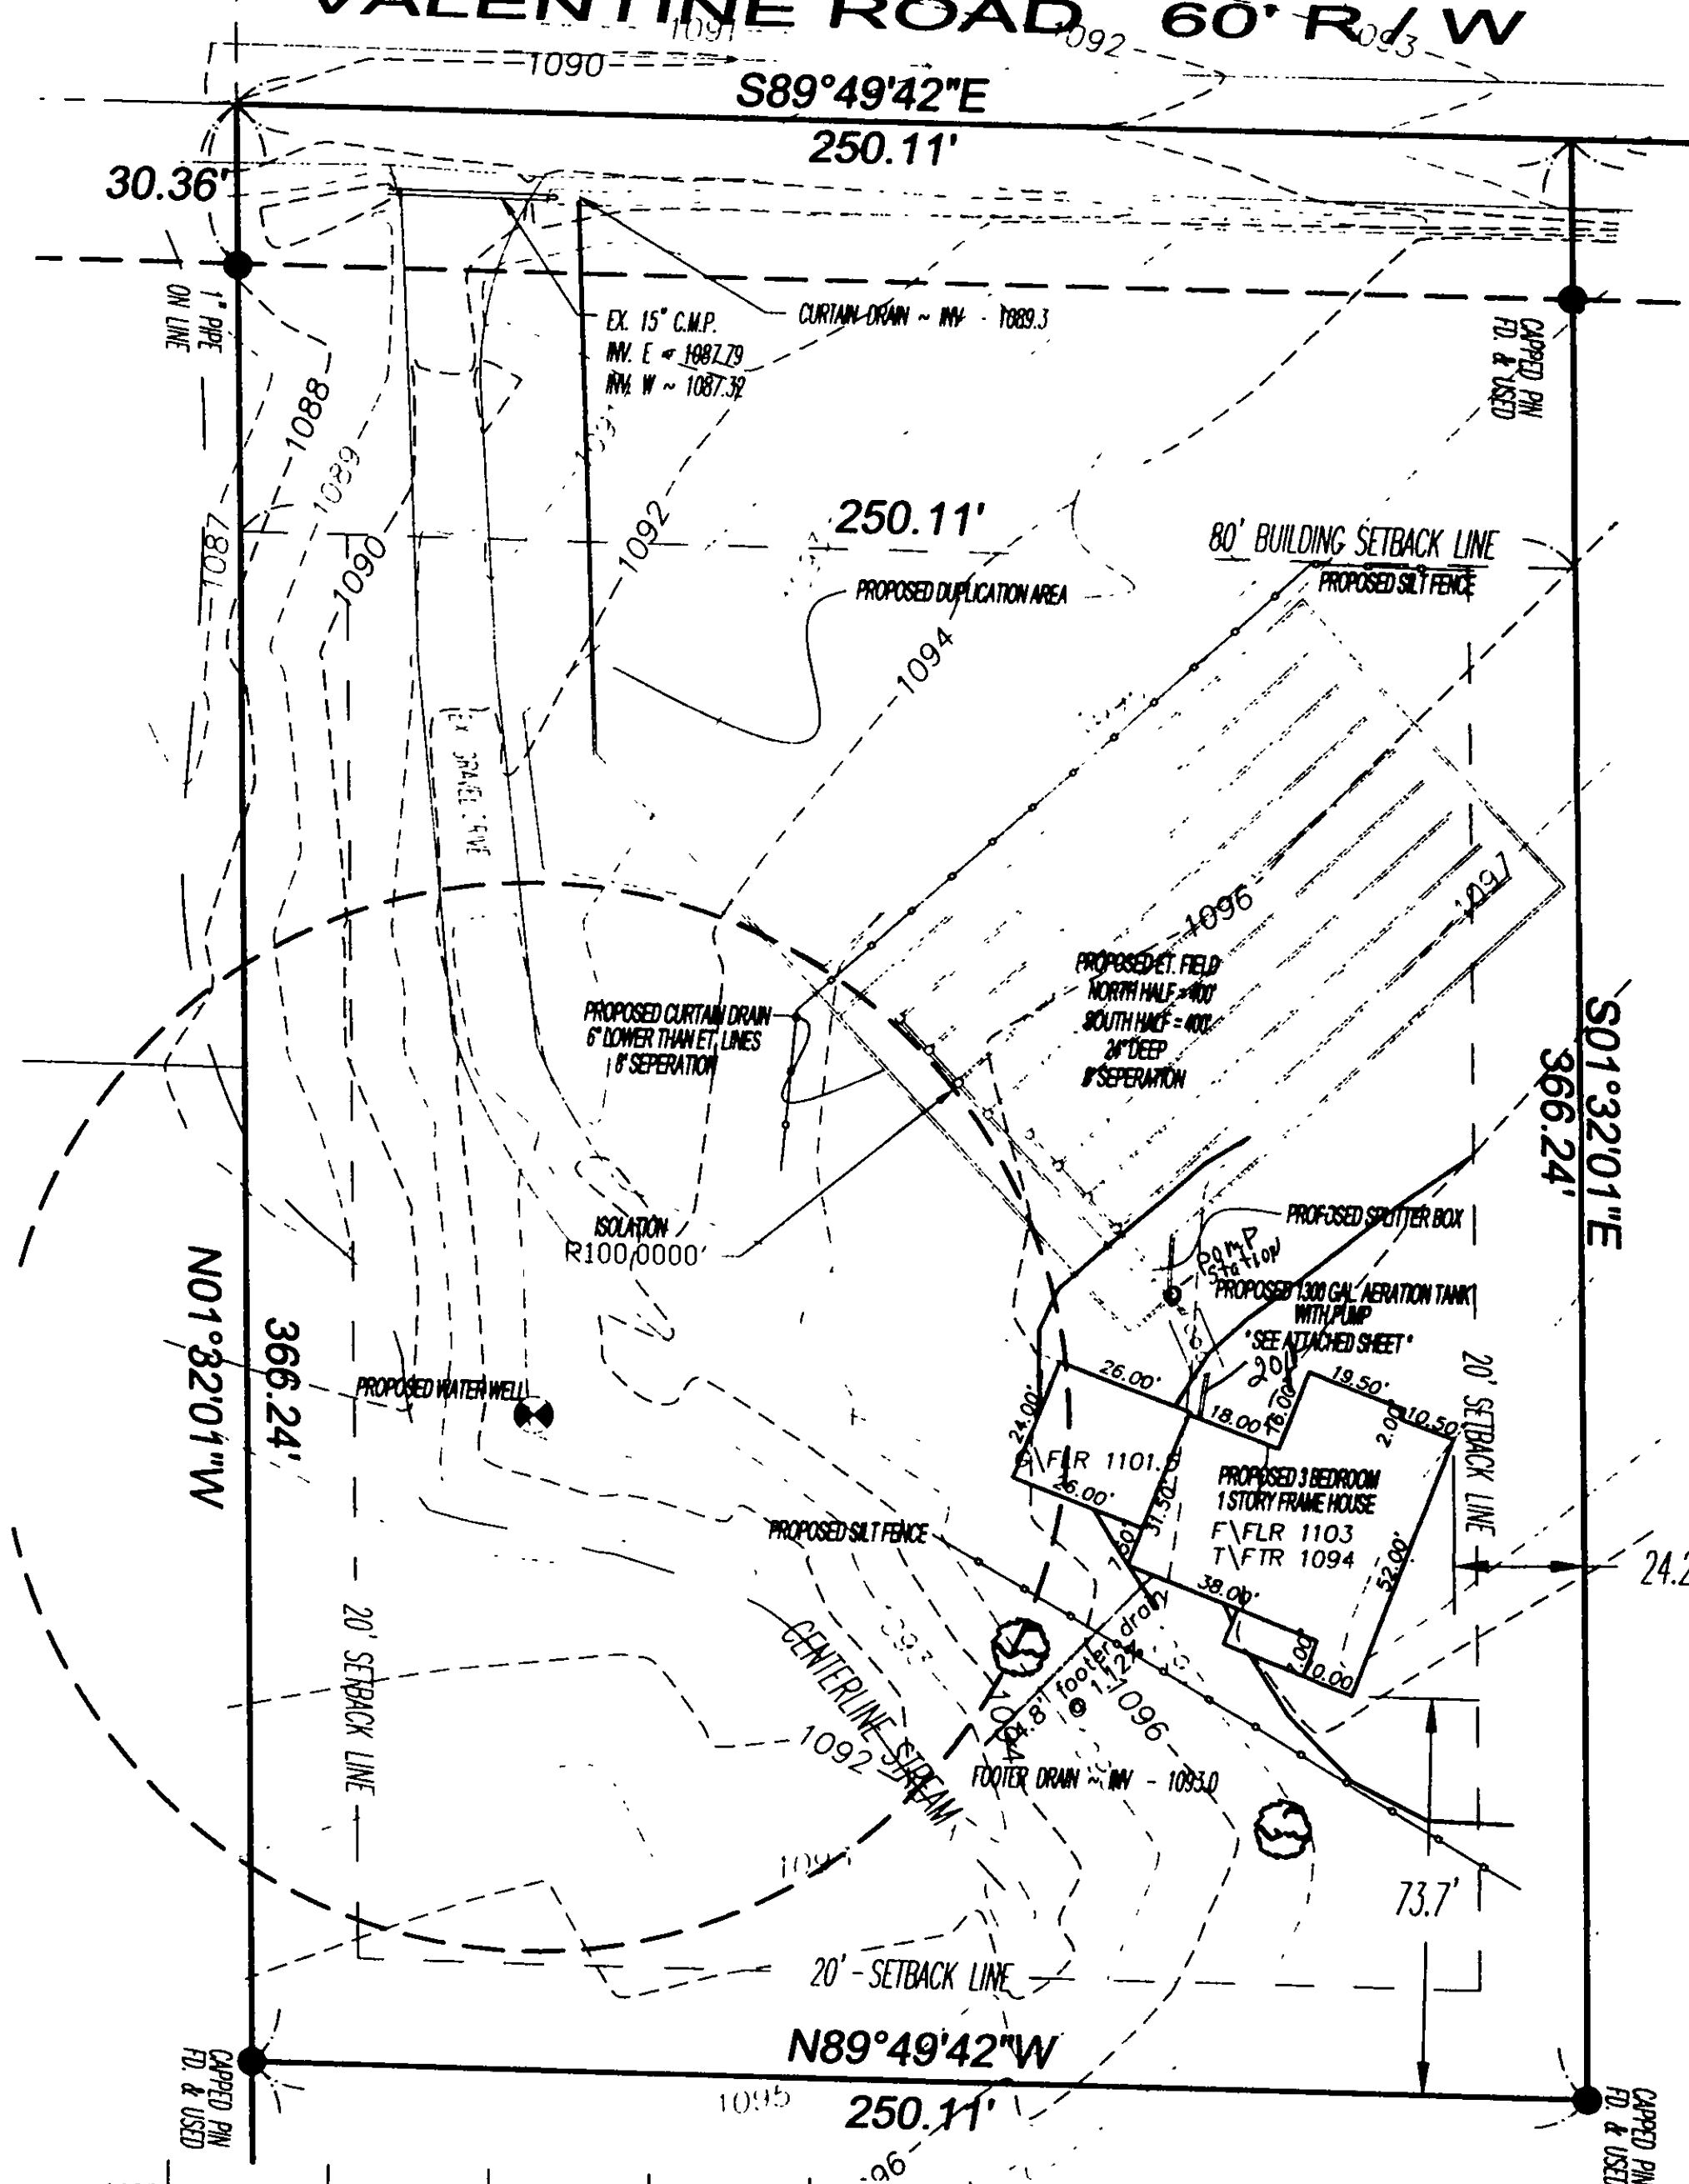

Legend

- Water Well
- Electric Transformer
- Underground Electric Marker
- Cable Pedestal
- Monument Box
- Proposed Grade
- Existing Grade
- Iron Pin Found
- Surface Flow

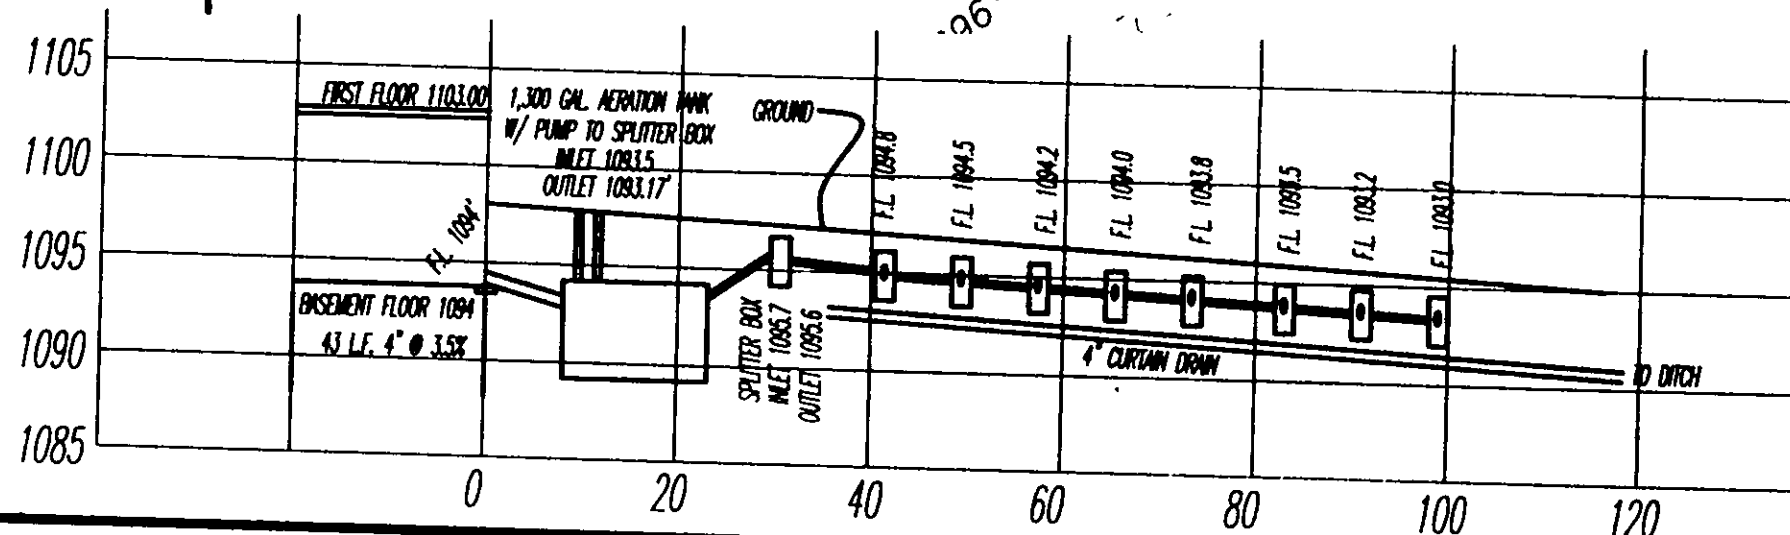

REVIEWED AND ACCEPTED
LAKE COUNTY GENERAL
HEALTH DISTRICT

Date 9-29-00 BY
Dwight B. Norris

SEWAGE DISPOSAL PERMIT MUST BE
OBTAINED BY A LAKE COUNTY LICENSED
INSTALLER BEFORE INSTALLATION IS
STARTED.

"NO SEPTIC OR WELL"
ON THIS PROPERTY

APPROVED BY THE TOWNSHIP OF CONCORD ZONING
THIS _____ DAY OF _____ 2000.

LEROT TOWNSHIP ZONING _____ DATE _____

APPROVED BY LAKE COUNTY ENGINEERING
THIS _____ DAY OF _____ 2000.

LAKE COUNTY ENGINEER _____ DATE _____

APPROVED BY THE LAKE COUNTY SANITARY ENGINEER
THIS _____ DAY OF _____ 2000.

LAKE COUNTY SANITARY ENGINEER _____ DATE _____

APPROVED BY THE LAKE COUNTY PLANNING COMMISSION
THIS _____ DAY OF _____ 2000.

LAKE COUNTY PLANNING COMMISSIONER _____ DATE _____

APPROVED BY THE LAKE COUNTY BUILDING DEPARTMENT
THIS _____ DAY OF _____ 2000.


LAKE COUNTY BUILDER COMMISSIONER _____ DATE _____

APPROVED BY THE LAKE COUNTY SOIL & WATER CONSERVATION DISTRICT
THIS _____ DAY OF _____ 2000.


Approved
File # LE54000735

Date 10-5-00

LAKE COUNTY LAKE SWCD DATE 10-5-00

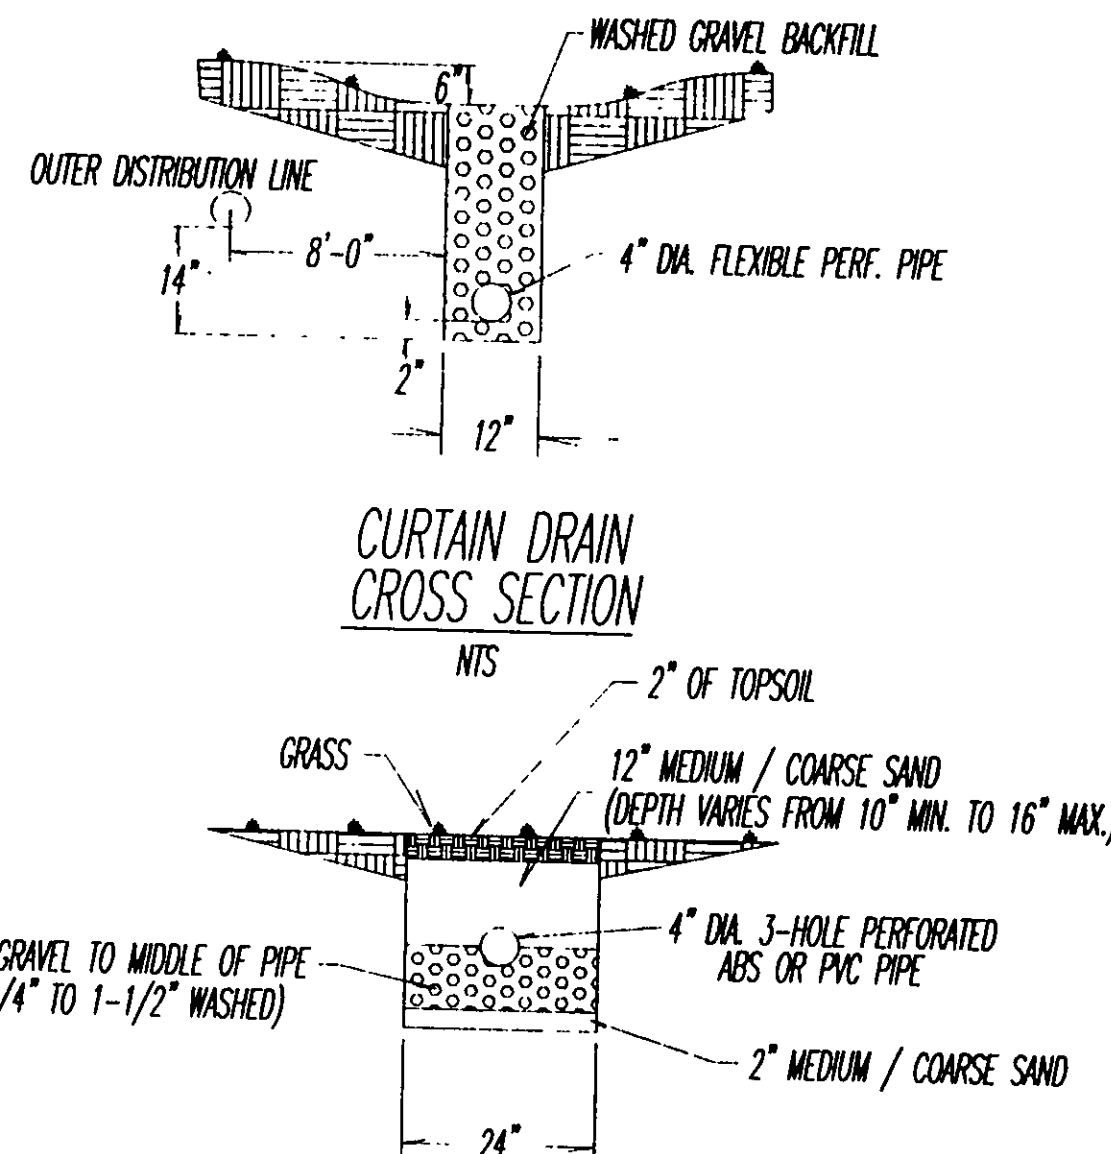

EVAPORATION-TRANSPIRATION
TRENCH CROSS SECTION
NTS

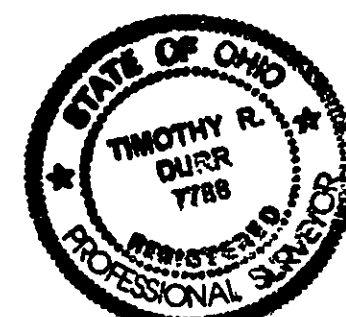

I, THE UNDERSIGNED, HEREBY CERTIFY THAT THE
TOPOGRAPHY INDICATED BY 1" CONTOURS, AND ELEVATIONS
SHOWN HEREON REPRESENT AN ACTUAL FIELD SURVEY
MADE BY ME ON THE 12 DAY OF SEP, 2000
AND THAT THE ELEVATIONS WERE TAKEN AT APPROPRIATE
INTERVALS AND THAT AS OF THAT DATE THEY EXISTED AS
INDICATED HEREON.

Timothy R. Durr
TIMOTHY R. DURR
PE # 7788

MILLMAN SURVEYING, INC.
320 E. Main St., Suite 206
Ravenna, Ohio 44266
(330) 296-8017
(800) 556-1010
FAX: (330) 296-8047

MSI

SITE PLAN

SITUATED IN
THE TOWNSHIP OF LEROY, COUNTY OF LAKE,
STATE OF OHIO AND KNOWN AS BEING A PART OF LOT NO. 31

SHEET:

1

OF: 1