

SITE PLAN FOR

PETER SCHMIDT

BEING A PART OF ORIGINAL LERBY TOWNSHIP
LOT NO. 18 IN THE TOWNSHIP OF LERBY,
COUNTY OF LAKE, STATE OF OHIO.


Grading Plan Approved
as shown and/or noted
THOMAS P. GILLES, P.E.
Lake County Engineer

By GJH Date 4/16/90

1. CONTINGENT UPON HEALTH
PERMIT.

1"=20'

HYDRAULIC PROFILE
VERT. 1"=3' HORIZ. 1"=30'

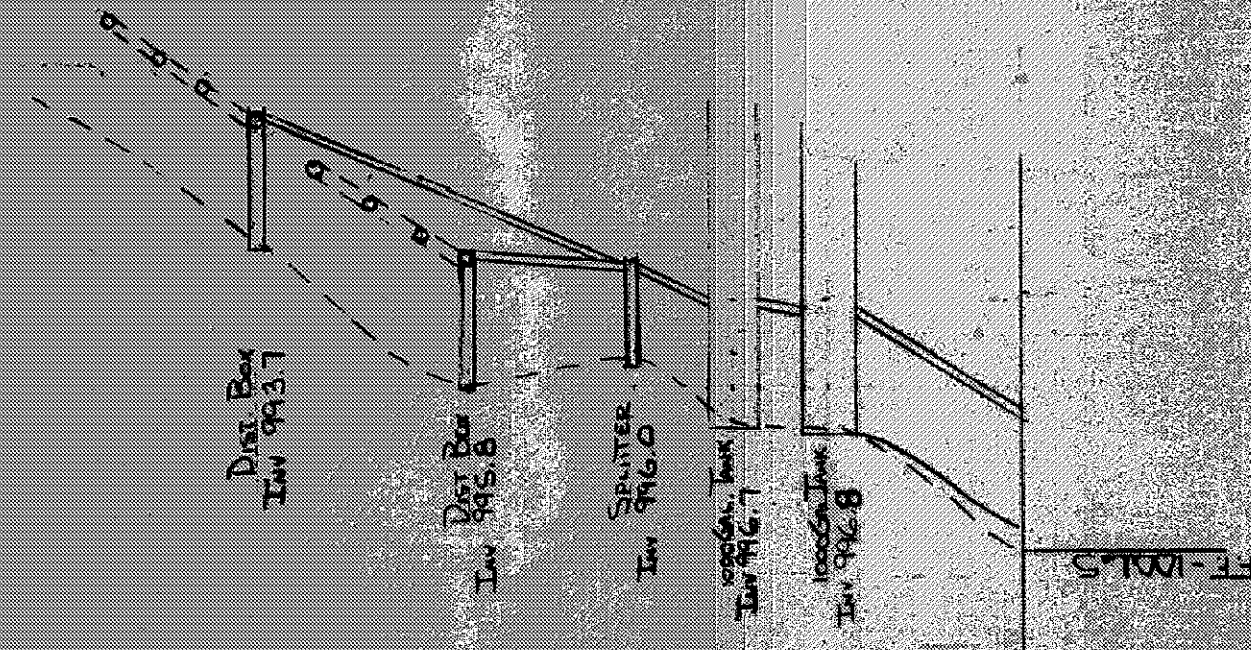

APPROXIMATE
TOP OF BANK

COLUMBIAN BRANCH

8@125'

8' MIN

15KV SLAB
FF 1001.5


GARAGE & STORAGE
1001.25

GRAVEL DRAIN

680' TO E. VEDMAN ROAD

PROP. WELL

DUPLICATION
AREA

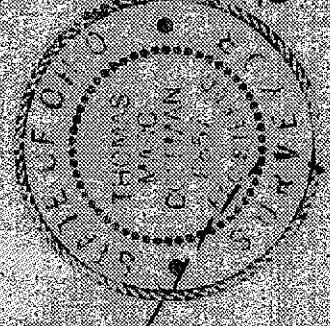

REV 1-24-90

THIS PLAT WAS PREPARED BY ME AND IS A TRUE AND ACCURATE REPRESENTATION
BEST OF MY KNOWLEDGE AND BELIEF.

Thomas M. Coffeyman P.S.

VILLAGE SURVEYING CO.
202 THIRD ST FAIRPORT HARBOR, OH 44027
(216) 357-1359