

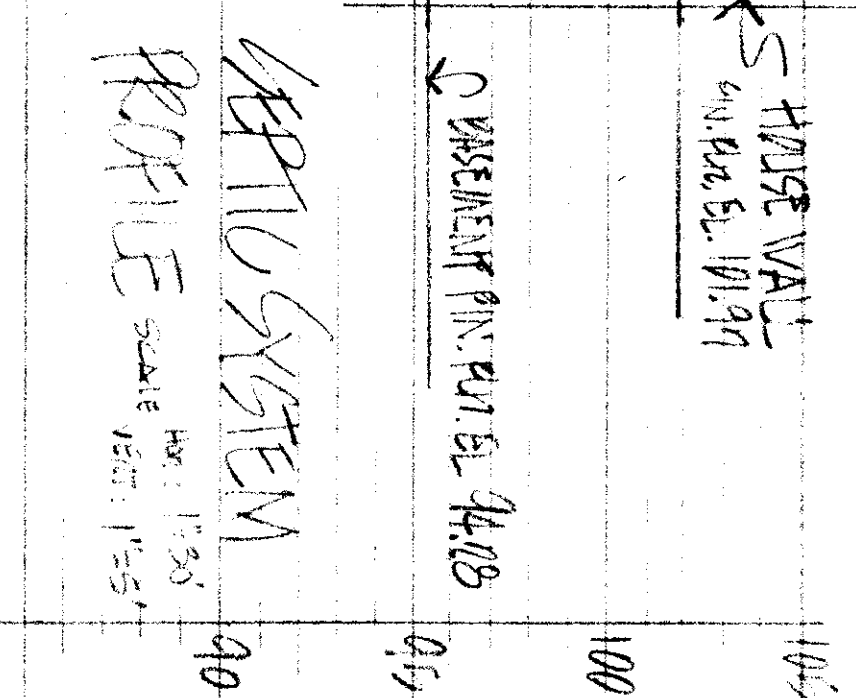


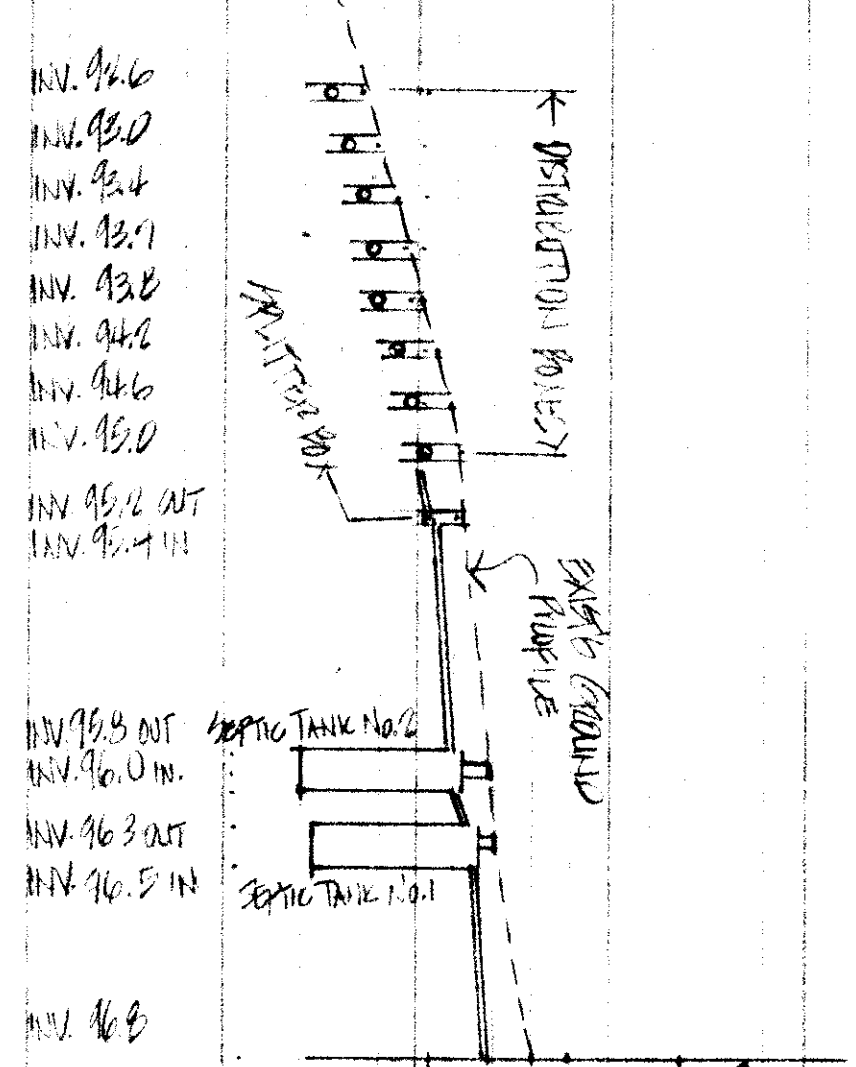

CERTIFICATION
THIS PLAN WAS PREPARED BY ME
AND IS CORRECT TO THE BEST OF
MY KNOWLEDGE AND BELIEF.
By: [Signature]
DATE: 5/24/84

LEROY TOWNSHIP
Zoning Approved
1425 10-25-84
Zoning Inspector: [Signature]

Grading Plan Approved
as shown and/or noted
THOMAS P. CULLEN, P.E.
State County Engineer

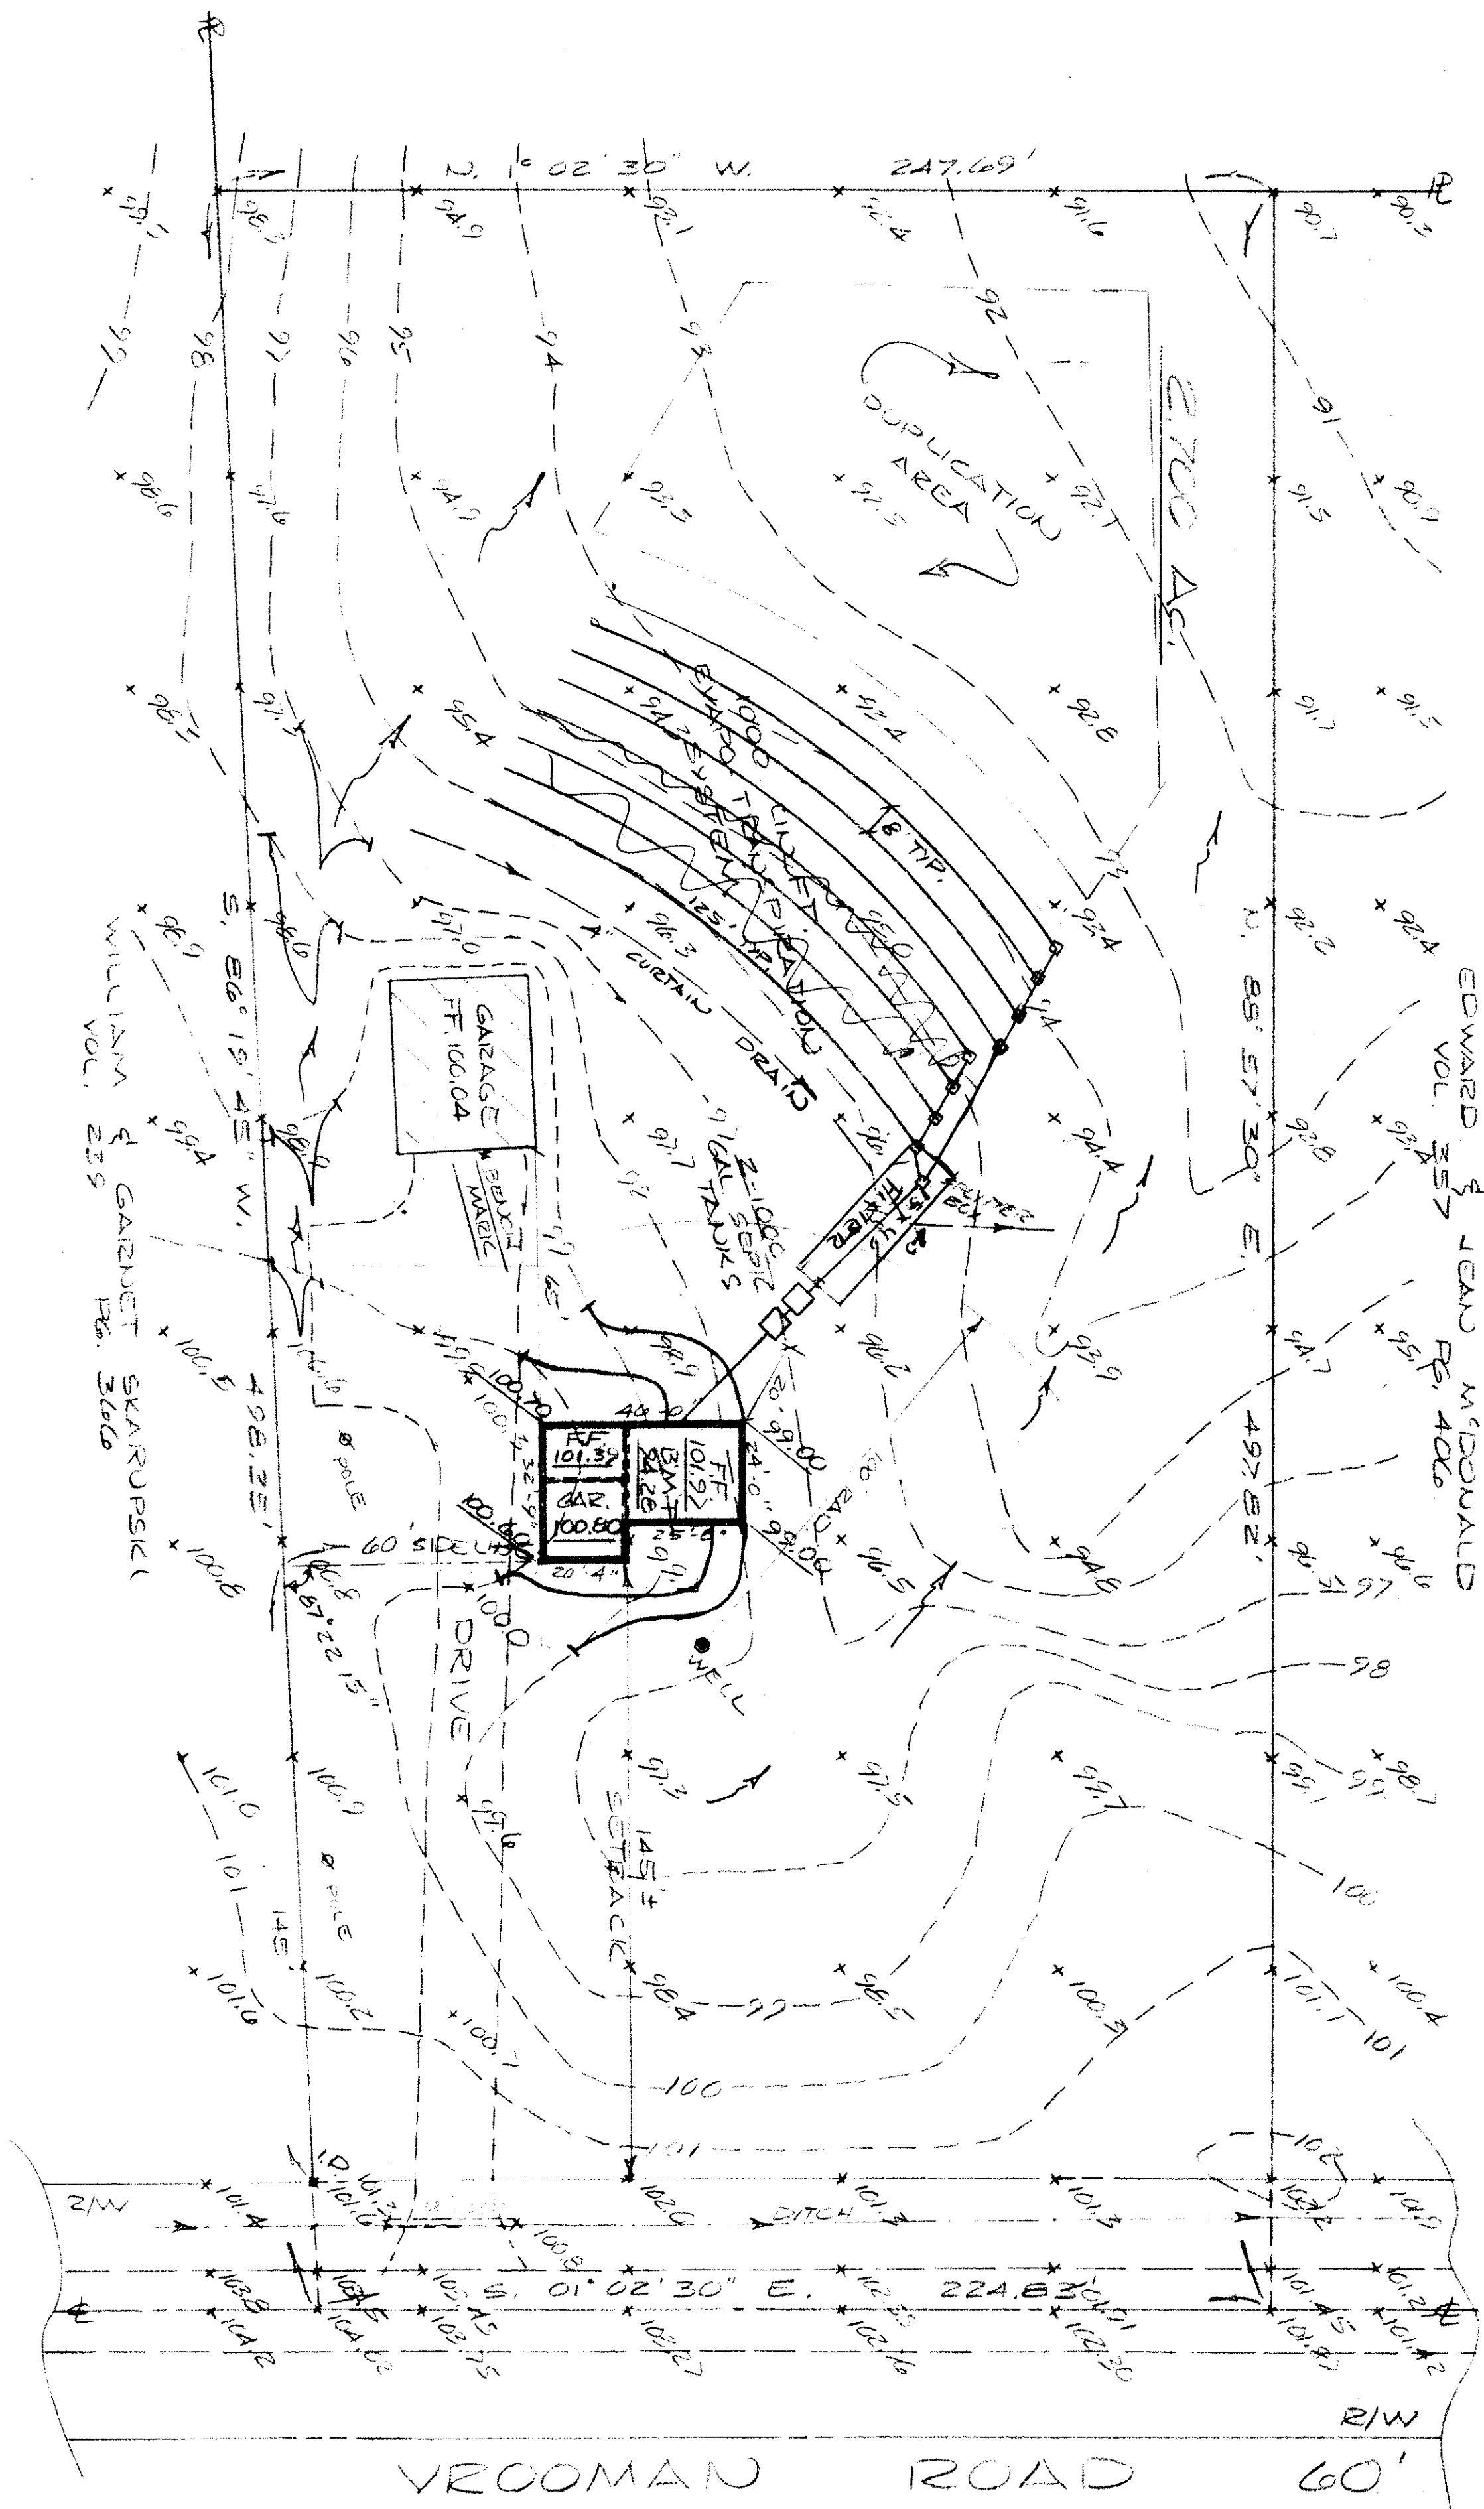