


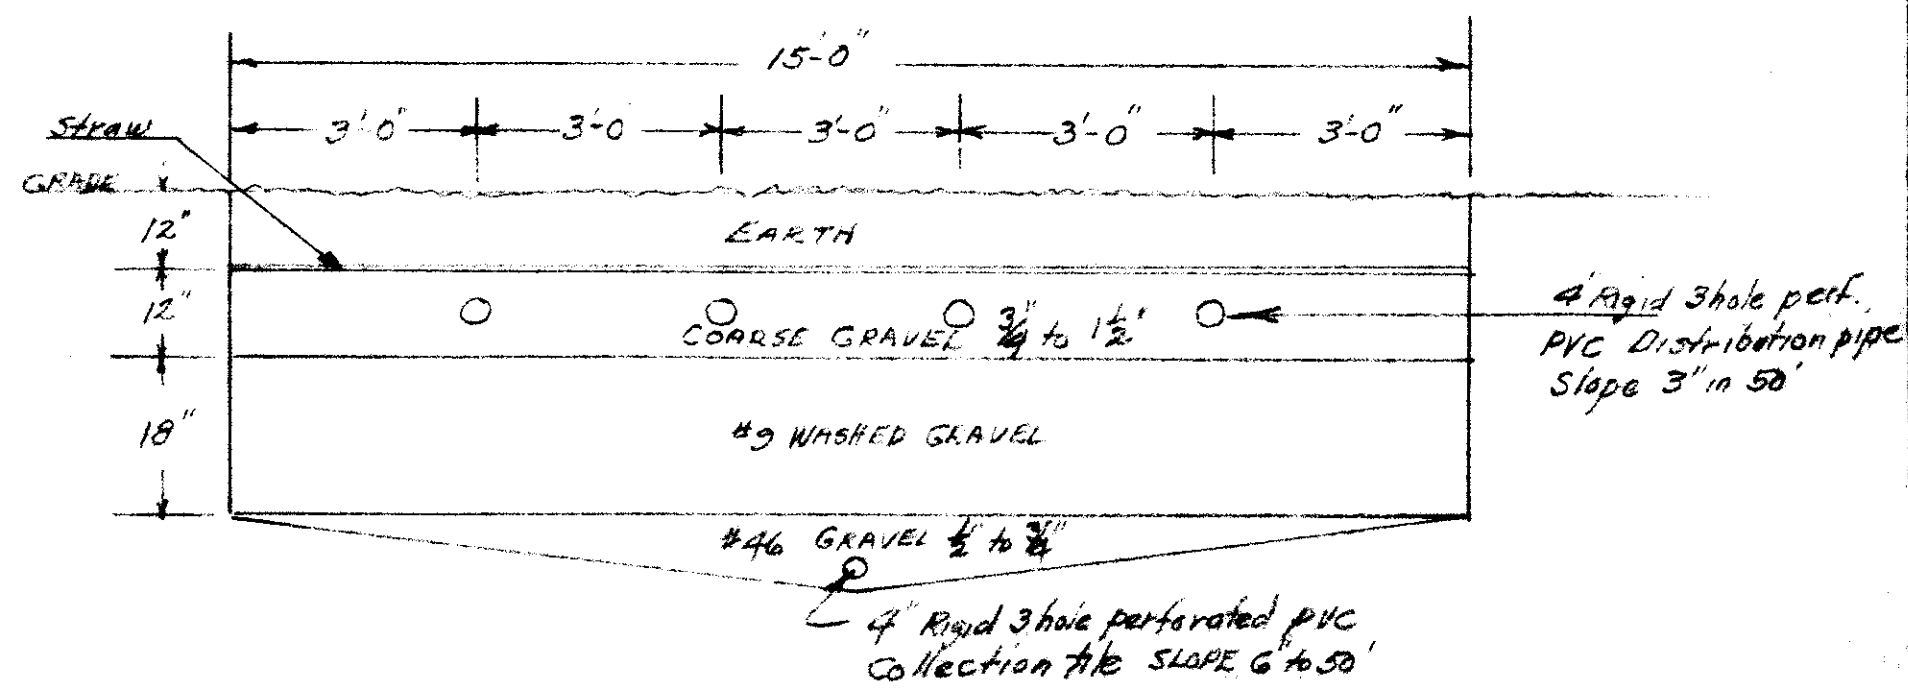

SECTION THRU SUBSURFACE FILTER BED

Mr. Hon. A. D. Bannister
Rec. Surveyor #4247

