

SITE PLAN
for
BIRCHFIELD HOMES INC.
S/L 43 LAKESHORE FARMS SUB
MADISON Twp. LAKE CO. O
1"=30' Aug. 1979

W. H. A. Boomhower
Reg. Surveyor 44297


Vacant Lot

Vacant Lot

APPROVED
MADISON TWP. ZONING
Permit 10524
Zoning Inspector *[Signature]*

Ordinary Plan Approved
or noted
THOMAS B. GILLES, P.E.
Lake County Engineer
BY *[Signature]* Date 8-28-79

HARRIS ROAD

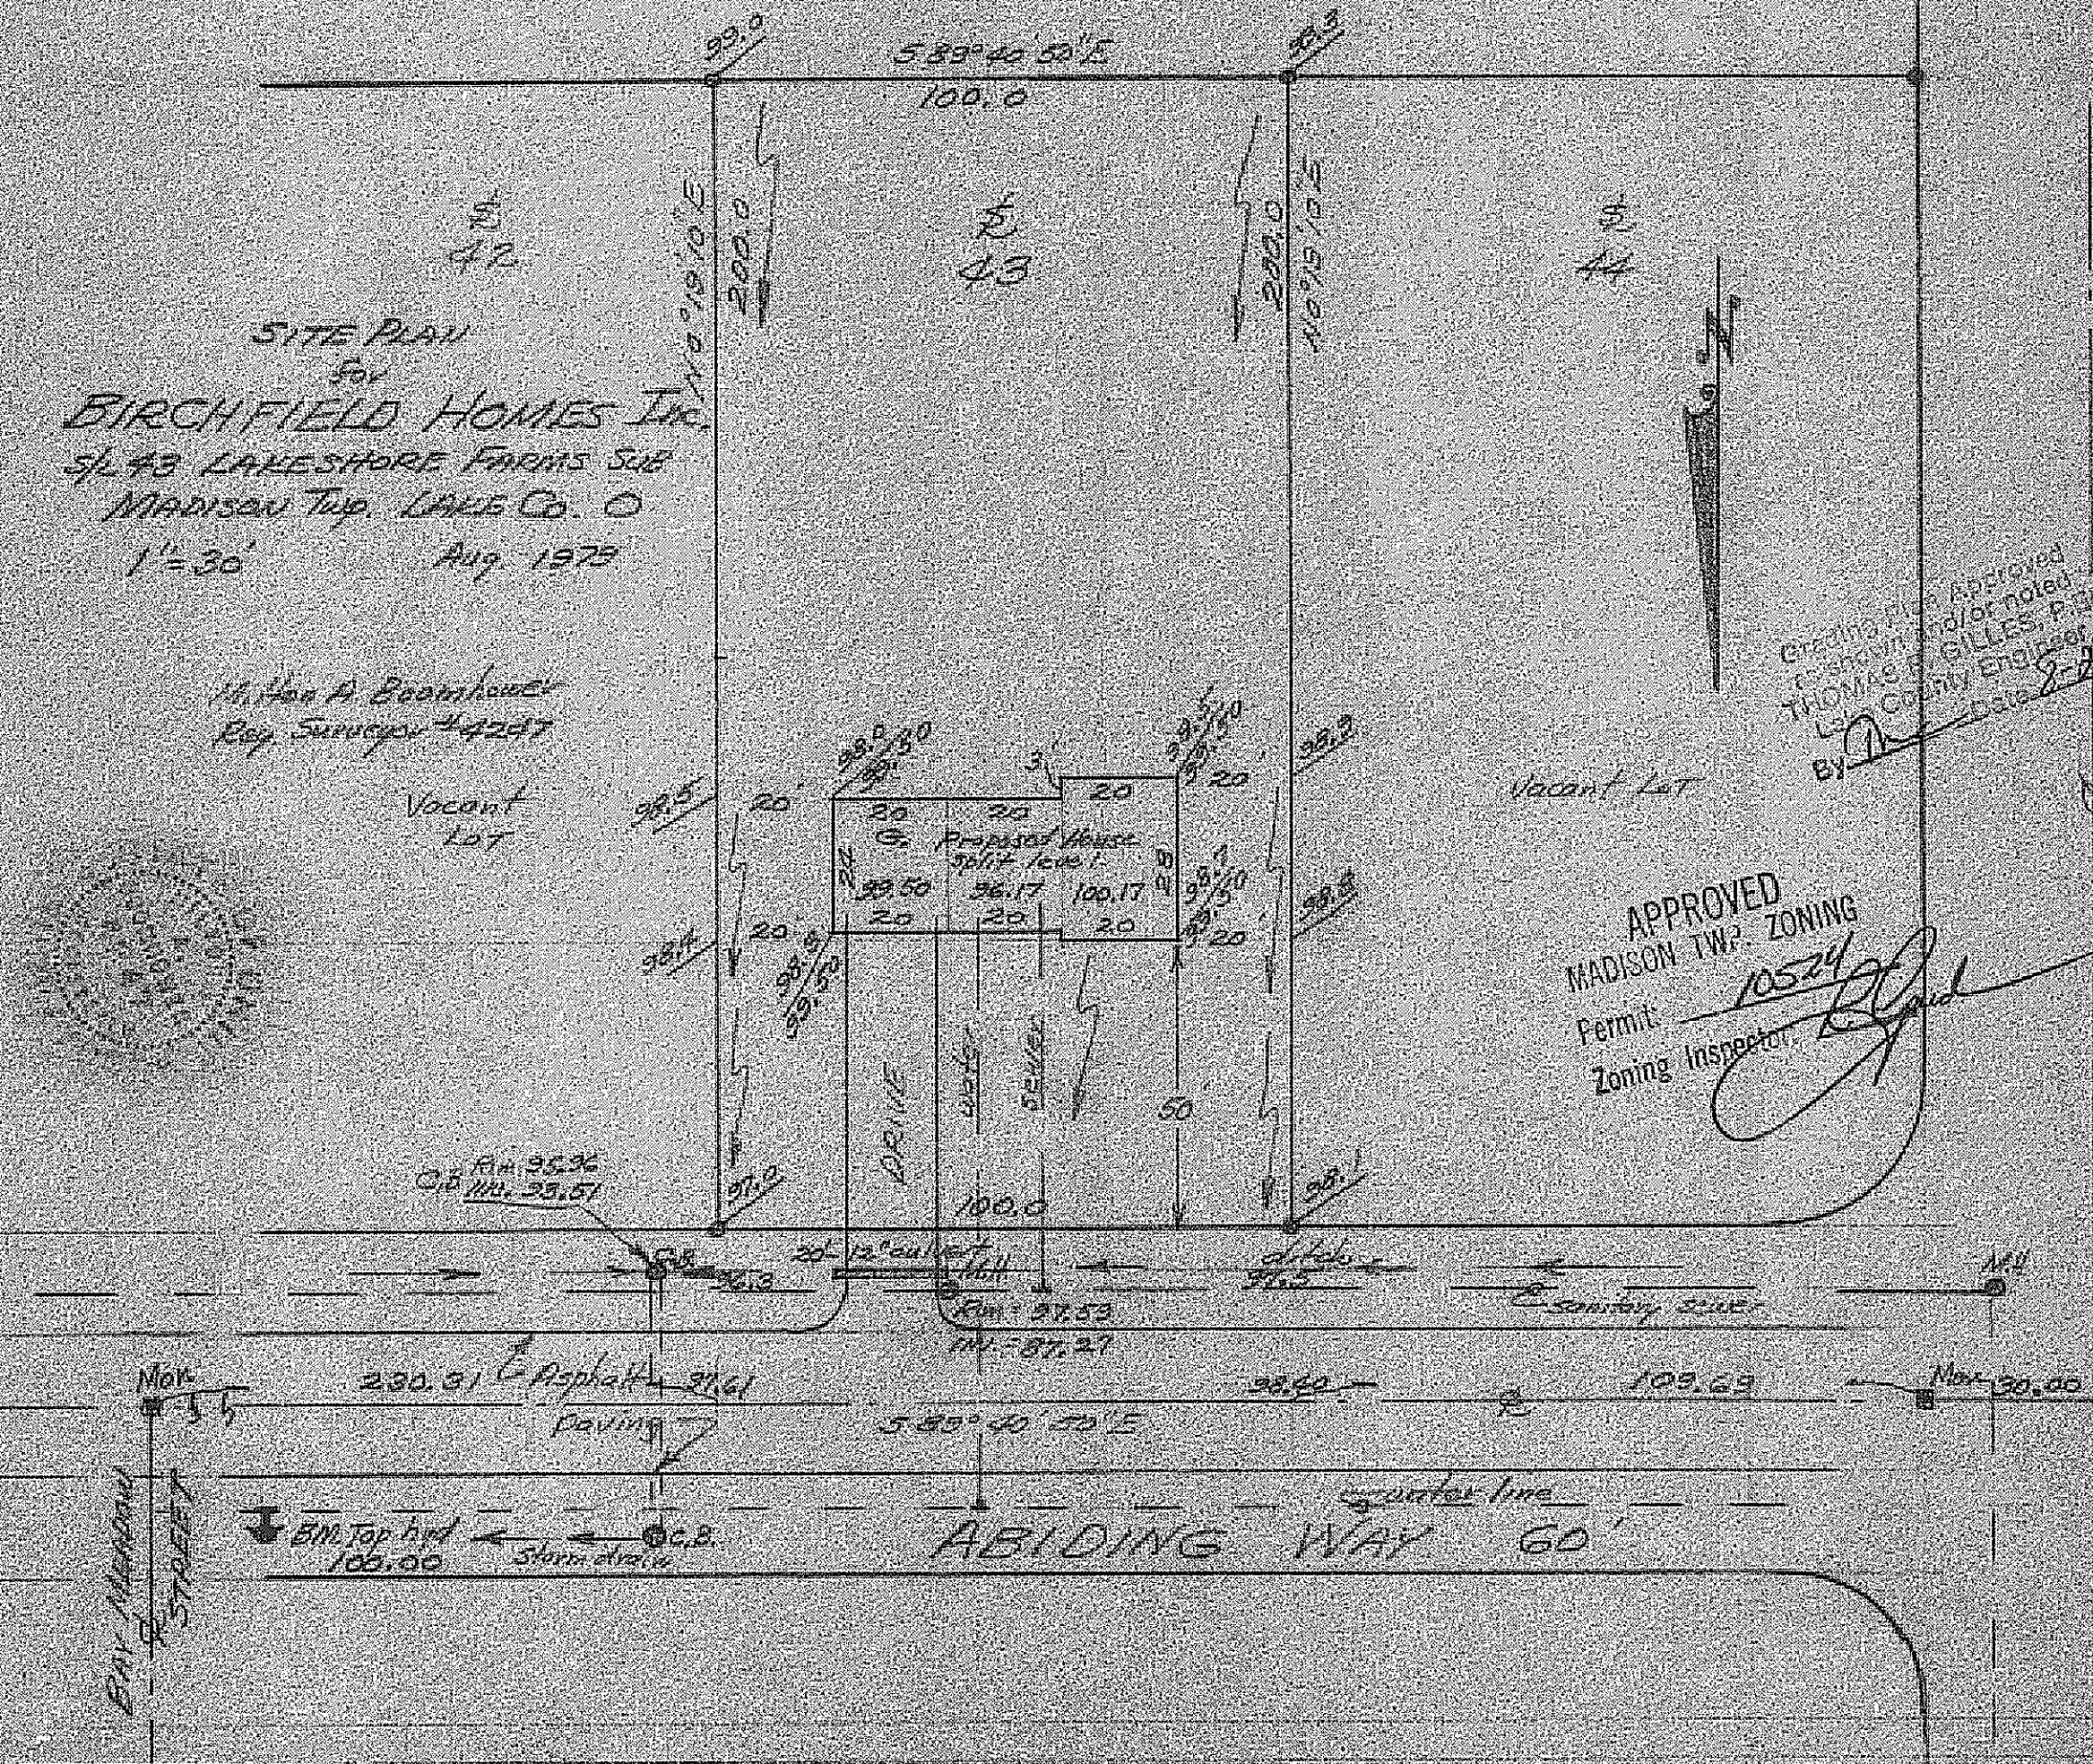

Bay Meadow
570' E

BM Top of 106.00
Storm drain
C.C.

ABIDING WAY 60'

109.69

Max 30.00