

SITE PLAN

For: CUSTOM CRAFTED HOMES

S/L 2 ANGELA DRIVE ADDRESS ANGELA DRIVE STREET MADISON CITY

2 SUBLT No. MOORES LANDING SUBDIVISION NAME VOL. PAGE

LAKE TOWNSHIP TRACT-LOT MADISON CITY



CHECK LIST

LOT DIMENSIONS & BEARINGS
TIE TO NEAREST STREET
SUBLOT No. (PARCEL No.)
SURROUNDING OWNERS
BUILDING DIMENSIONS
SETBACK, SIDEYARD, REARYARD
FINISHED GRADES
DRIVE & APRON TYPE, WIDTH, THICKNESS
SIDEWALK TYPE, WIDTH, THICKNESS
CULVERT TYPE, DIAM., LENGTH
WATER MAIN SIZE, LOCATION
SAN. SEWER SIZE, % GRADE, LOCATION
SAN. M.H. CAST. ELEV., INV. ELEV.
SAN. CONN. SIZE, % GRADE, LOCATION
STORM SEWER SIZE, % GRADE, LOCATION
STORM M.H. CAST. ELEV., INV. ELEV.
PAV'T. TYPE, GRADE, CURBS
GAS LINE LOC., SIZE
SEPTIC SYSTEM & DUPLICATION
WELL LOCATION & ISOLATION RADIUS



STATE SEAL

DESIGN CERTIFICATION

THIS PLAN WAS PREPARED BY ME, AND IS CORRECT TO THE BEST OF MY KNOWLEDGE AND BELIEF.

DAVID A. PIETRANTONE P.E. : E-61756

"AS-BUILT" CERTIFICATION

I HEREBY CERTIFY THAT THE CIRCLED INFORMATION IS EXISTING AS OBTAINED ON THE SITE 20 AND IS CORRECT TO THE BEST OF MY KNOWLEDGE AND BELIEF.

DAVID A. PIETRANTONE P.E. : E-61756

LEGEND

STORM MANHOLE
SANITARY MANHOLE
EXISTING CONTOURS
PROPOSED CONTOURS


DRAWN BY C.R.KRAFT
CHK'D BY DATE 2/18/02

JOB No. 02-011


PROF. FG EXIST. ELEV.
DIRECTION OF SURFACE DRAINAGE

BENCHMARK: BENCHMARK TOP STEM OF HYDRANT ELEV=592.26

Grading Plan Approved as shown and/or noted JAMES R. GILLS, P.E. Lake County Engineer
APPROVED MADISON TOWNSHIP ZONING 3/14/02
DATE 3/14/02 BY DA 20798
By JEB Date 3/18/02
NEEDHAM R-4840-32 GRATE OR EQUAL

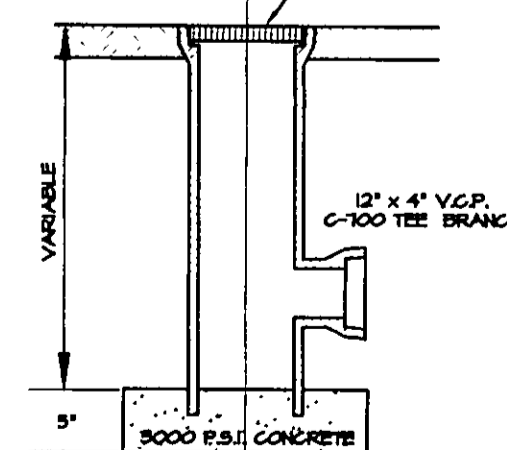

YARD DRAIN N.T.S.

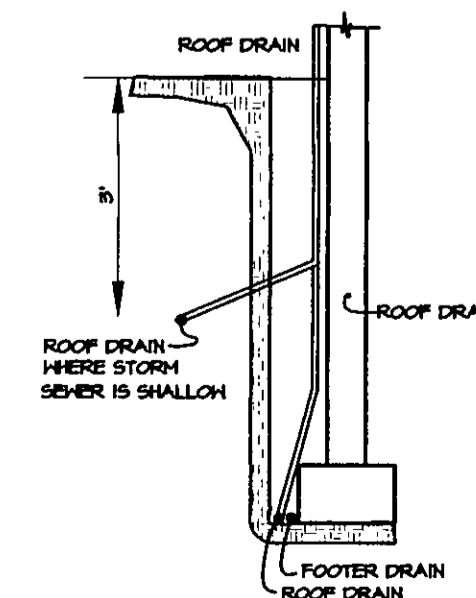

CONSTRUCTION DETAIL 02-011 N.T.S.

