

SITE PLAN-SUBLOT 809
CUMINGS BEACH PARK SUBDIVISION, VOL. F-49
MADISON TOWNSHIP
1"=100'
2-10-90

S.L. 808

S.L. 809
0.138 AC.

S.L. 810

EXISTING
GARAGE

[Signature]
JERRY SLY, OHIO SURVEYOR 5298
3102 JEFFERSON ROAD
ASHTABULA, OHIO 44004
PH. 993-7205


DEVELOPER: BILL BARBAS
5575 ORCHID DR.
MENTOR, OHIO 44060
PH 257-4305

FIN. GR.
EX. GR.

F.F.
101.89

F.F. 101.95

Grading Plan Approved
as shown and/or noted
THOMAS P. GILLES, P.E.
Lake County Engineer
(G)H
Date 2/19/90

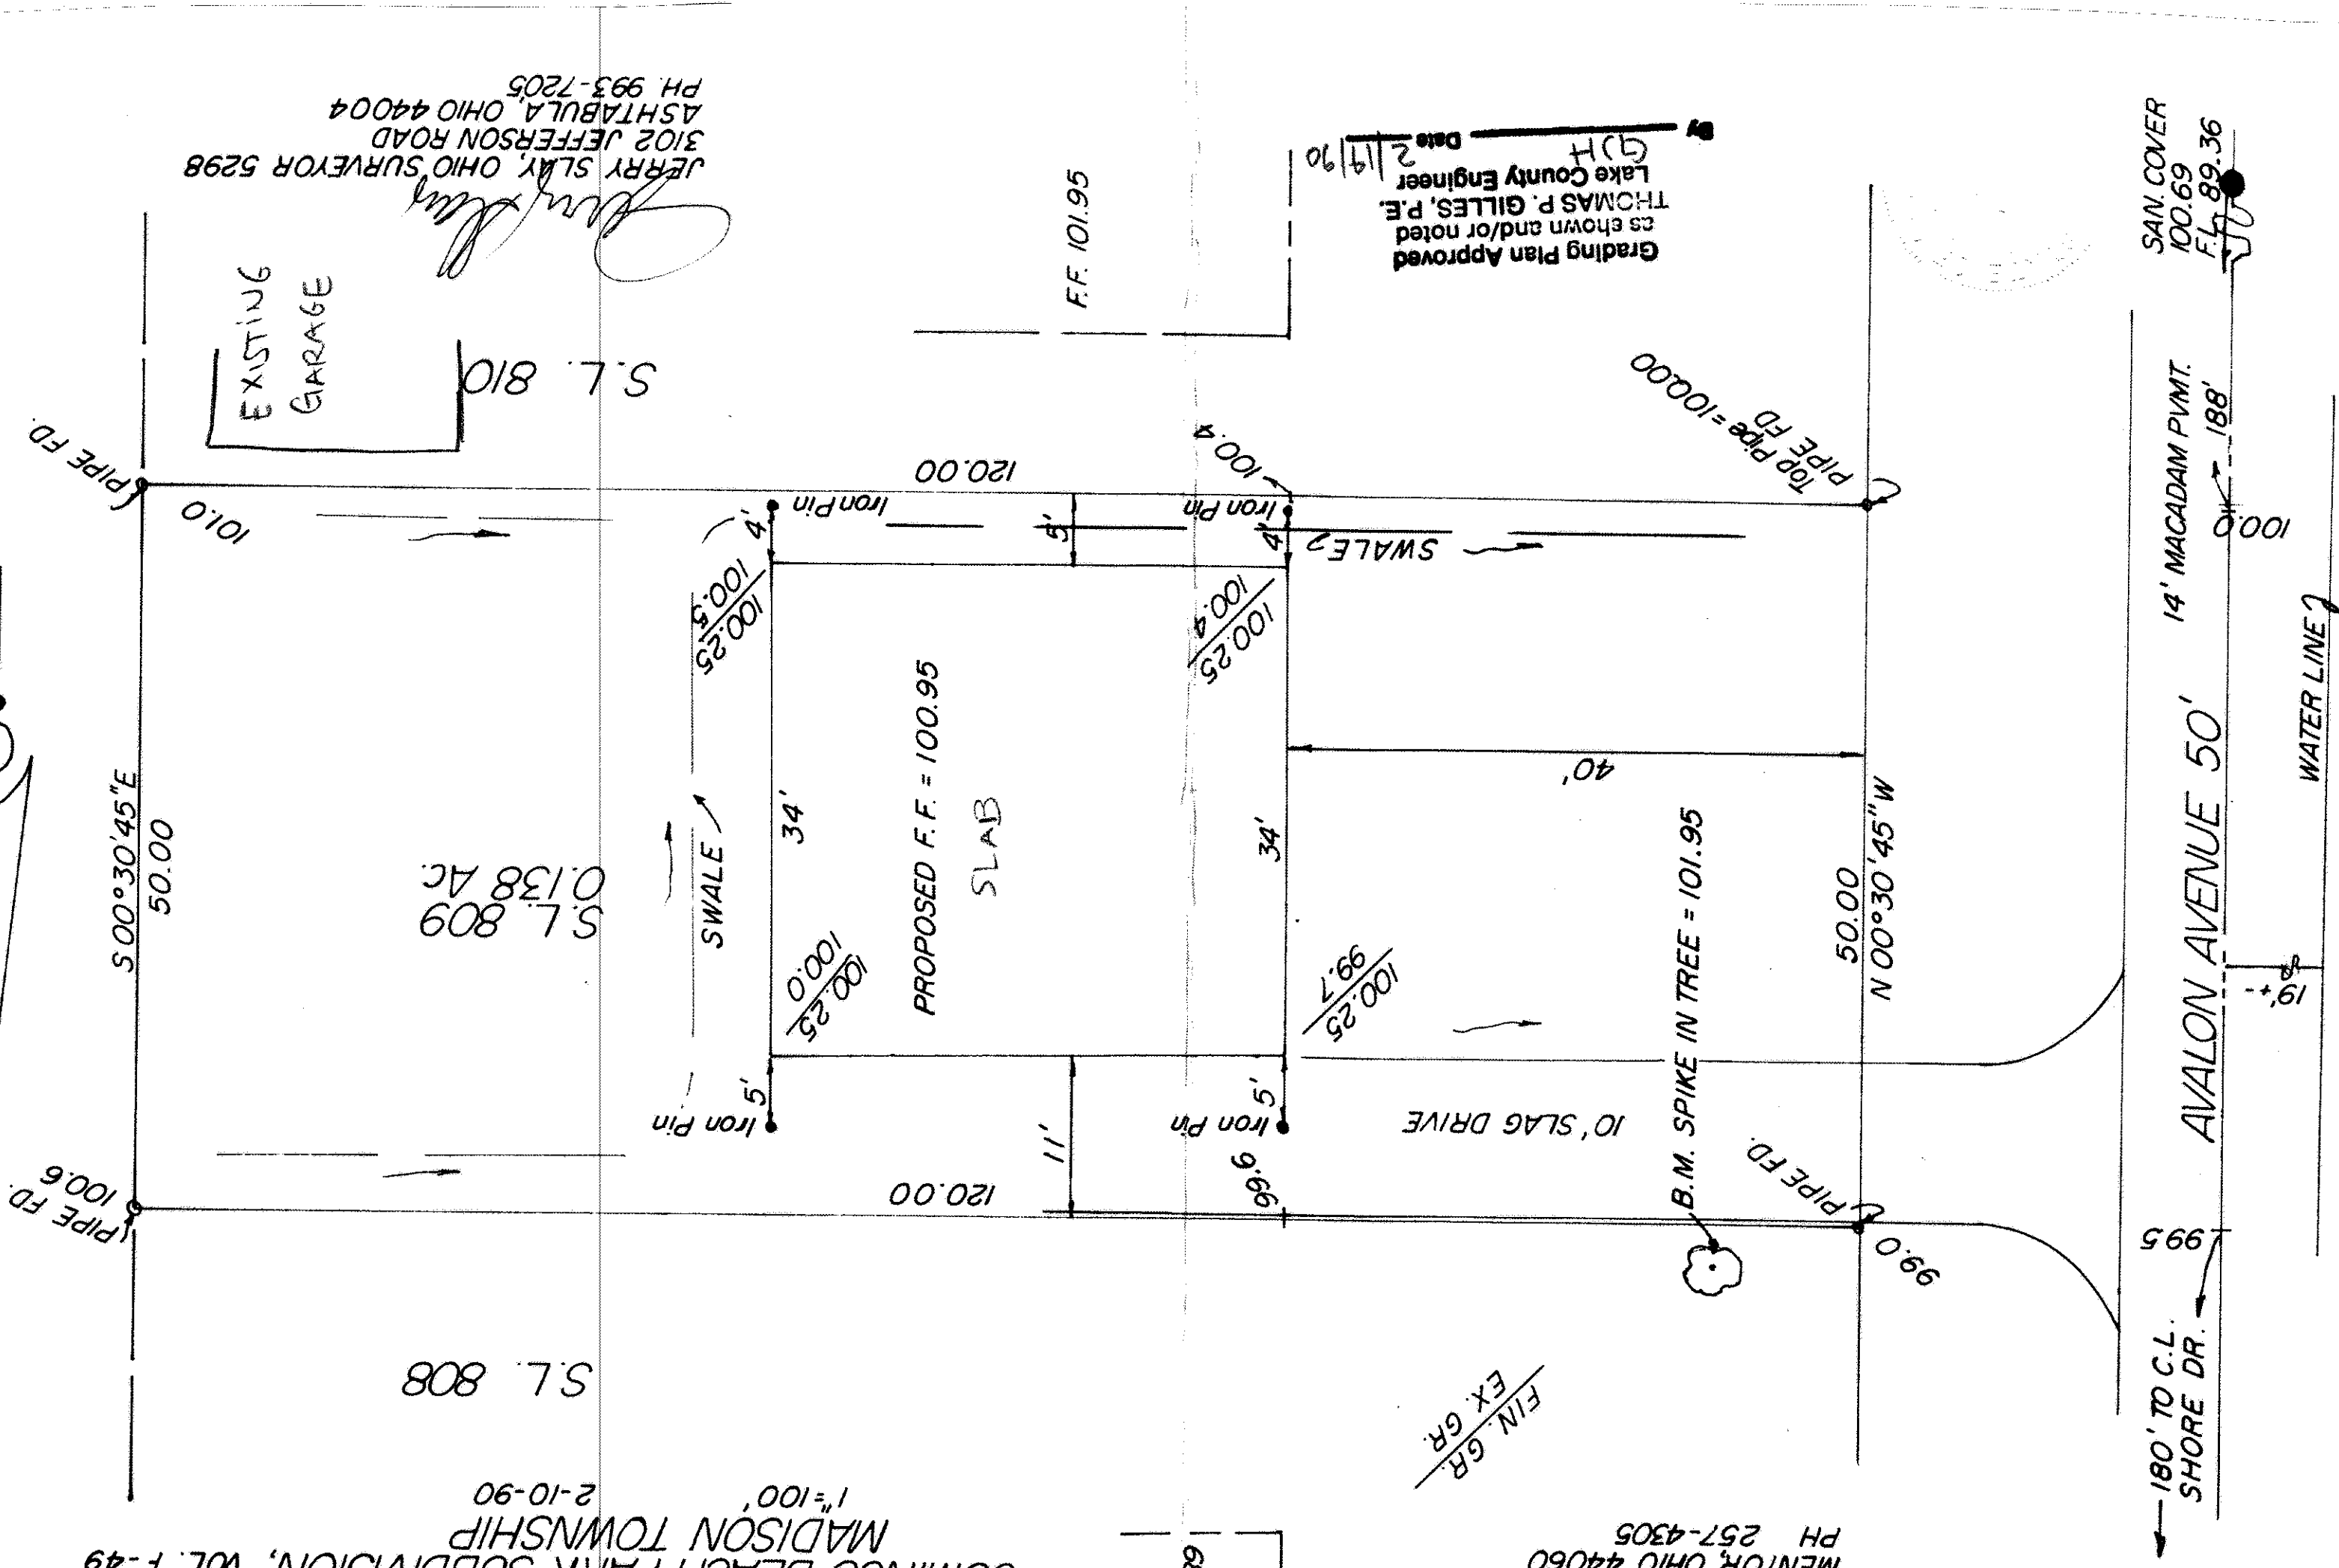

SAN COVER
100.69
FL. 89.36

14' MACADAM P.V.M.T.

AVALON AVENUE 50'

180' TO C.L.
SHORE DR.

WATER LINE