

- NOTES :
1. CONTRACTOR SHALL VERIFY LOCATION AND DEPTH OF ALL UTILITIES PRIOR TO CONSTRUCTION.
 2. LAKE COUNTY HEALTH DISTRICT RULES AND STANDARDS ARE TO BE USED.
 3. EROSION CONTROL METHODS SHALL BE USED WHERE NEEDED AND FOLLOW THE LAKE COUNTY SOIL AND WATER DISTRICT REQUIREMENTS.
 4. THE WATER LINE LOCATION SHALL BE APPROVED BY THE LAKE COUNTY UTILITIES DEPARTMENT


REVIEWED AND ACCEPTED
LAKE COUNTY GENERAL
HEALTH DISTRICT

Date 4-6-01
Daniel B. Morris

SEWAGE DISPOSAL PERMIT MUST BE
OBTAINED BY A LAKE COUNTY LICENSED
INSTALLER BEFORE INSTALLATION IS
STARTED

"I, the undersigned hereby certify that
this topography, indicated by 1' contours
and elevations shown hereon represents an
actual field survey made by me in February, 2001
and that the elevations were taken at appropriate
intervals and that as of that date they exist
as indicated hereon.



David A. Rapp 4-6-01
Reg. No.

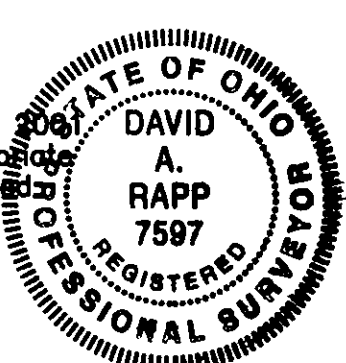


MADISON TOWNSHIP ZONING
APPROVED
DATE 3/29/01
BY DA 20415

I hereby certify that the circled elevations
are existing finish grades checked in the field
on _____ and as of that date the lot
corner pins were existing and correct to the
best of knowledge and belief.


David A. Rapp Reg. No.

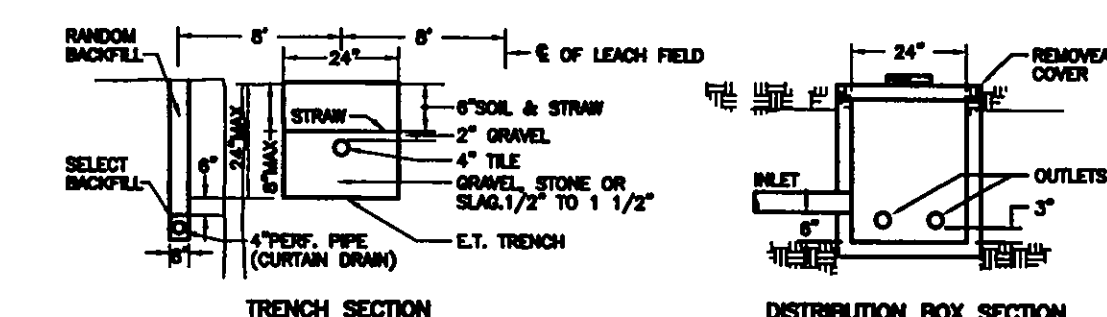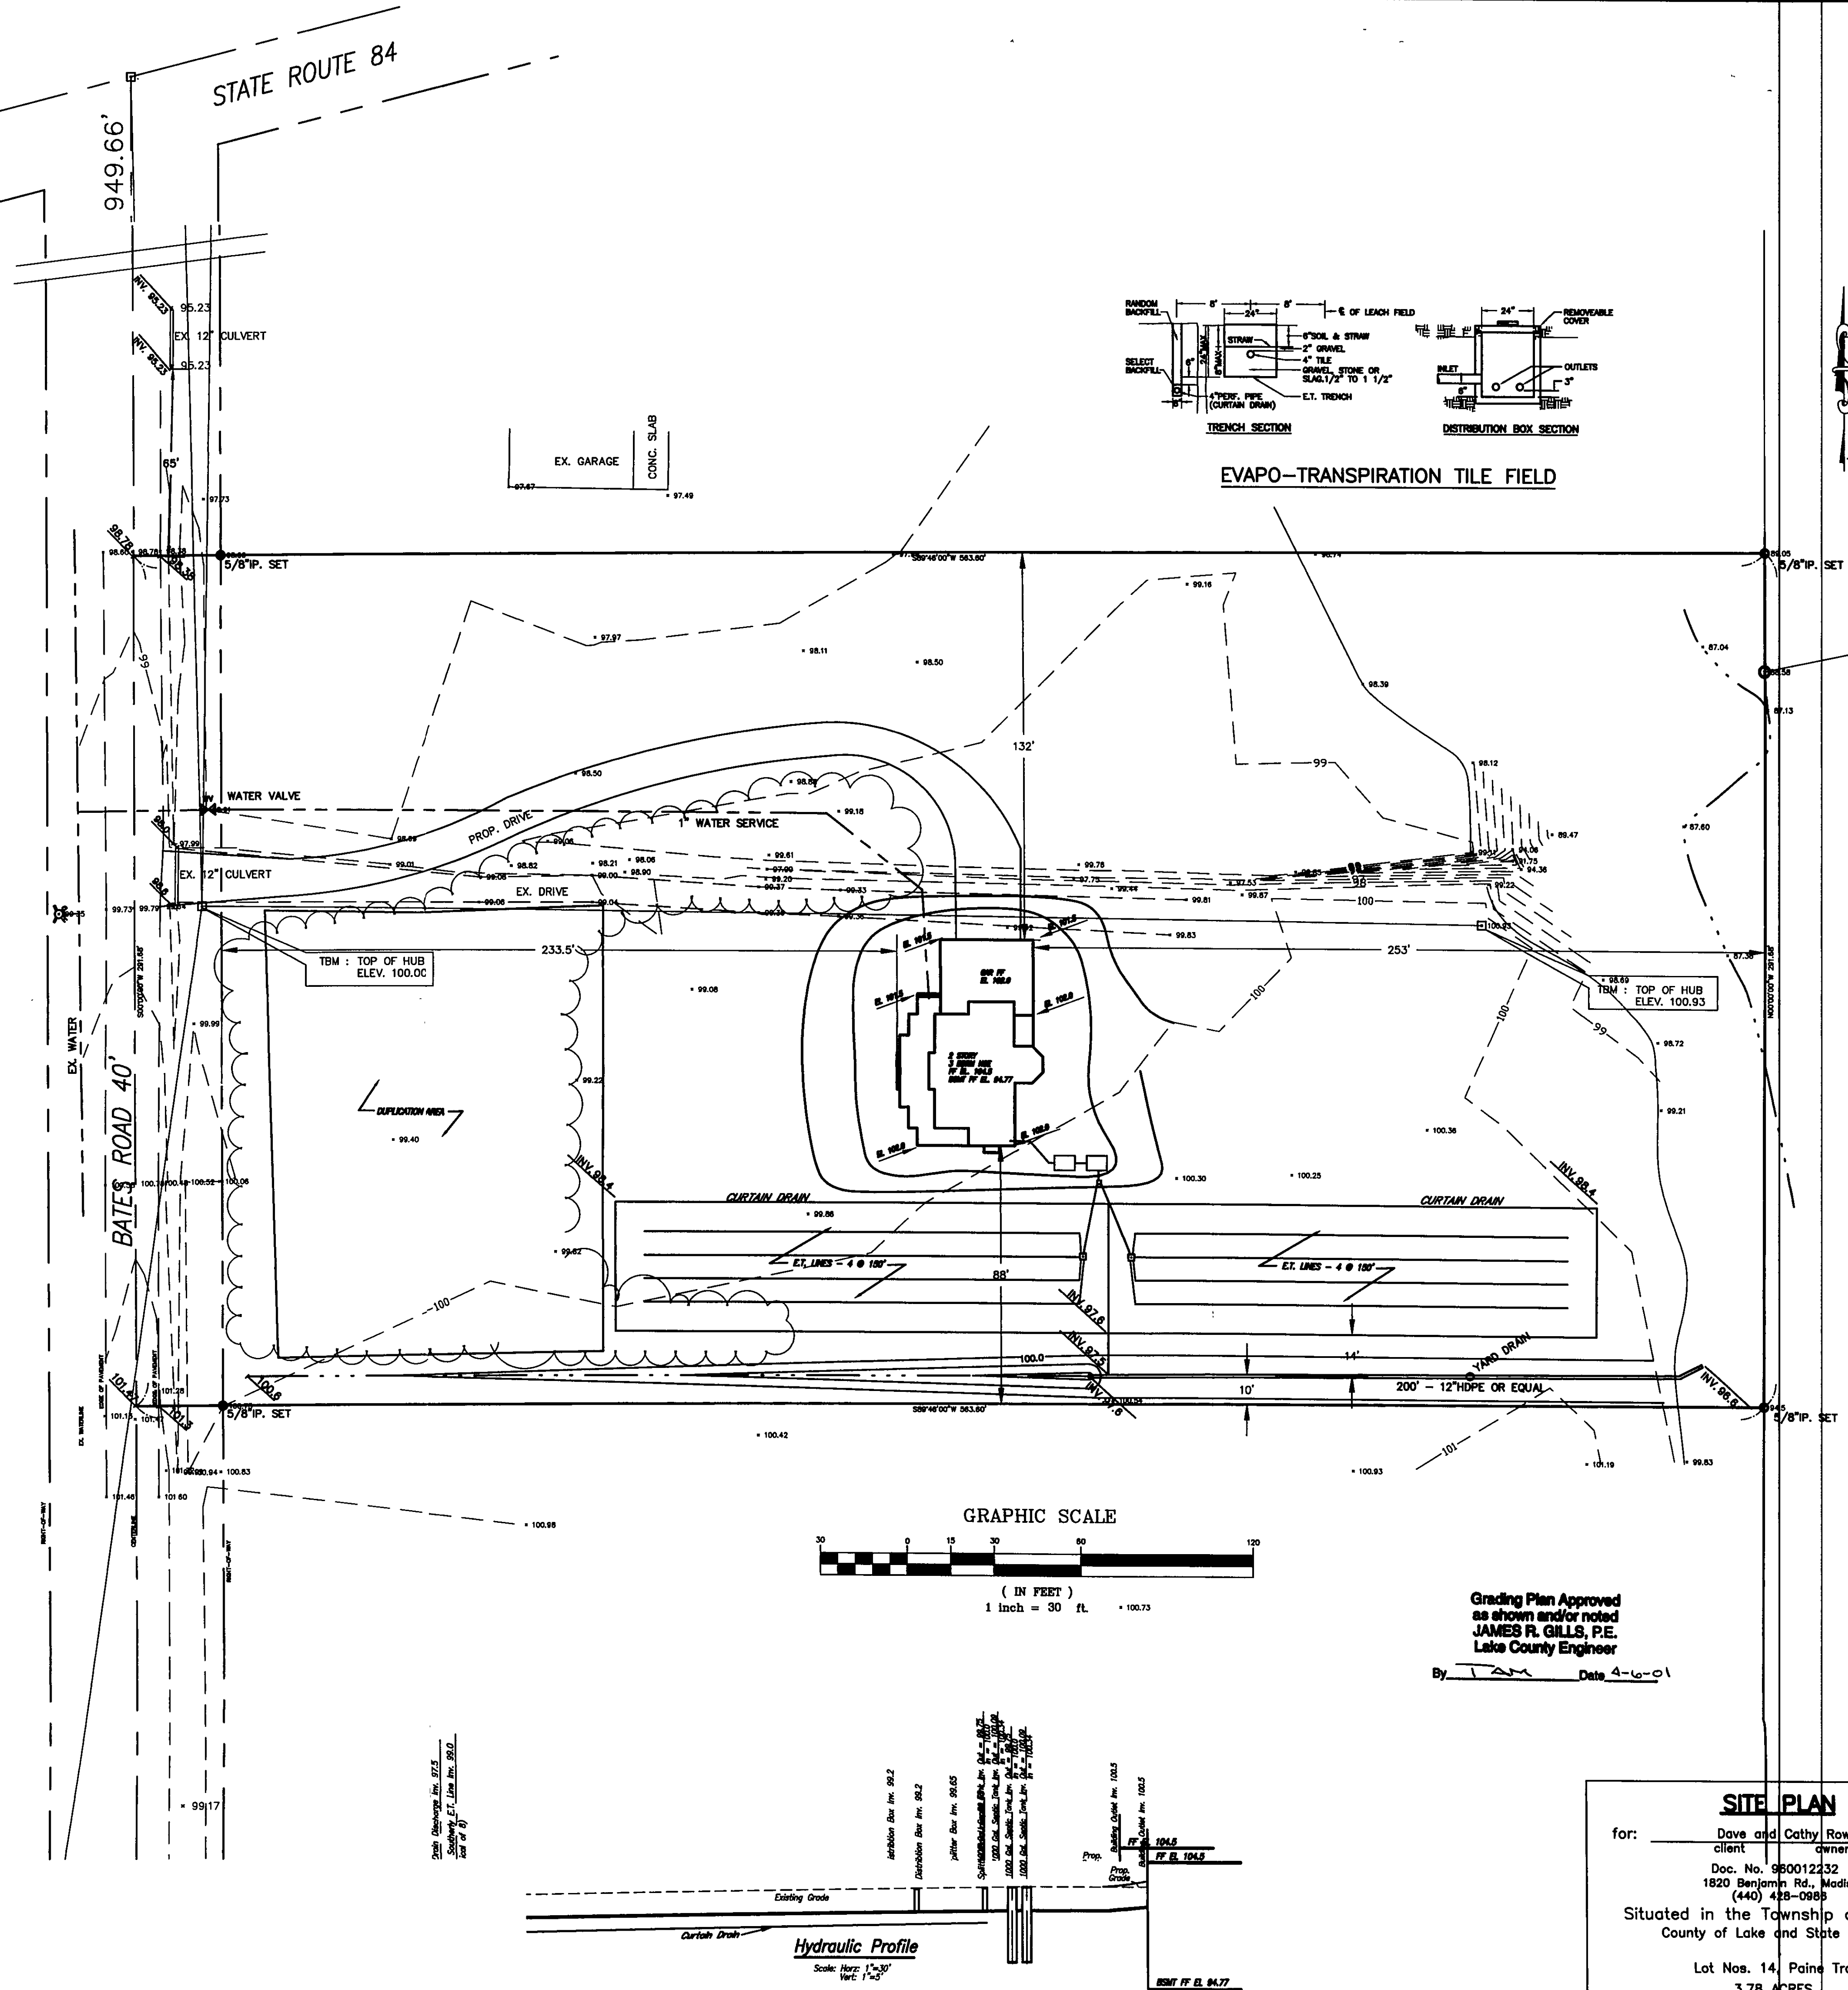

EVAPO-TRANSPIRATION TILE FIELD

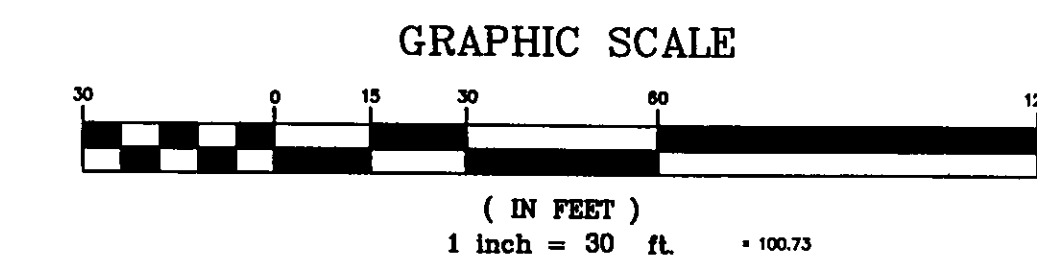

Grading Plan Approved
as shown and/or noted
JAMES R. GILLS, P.E.
Lake County Engineer
By JAM Date 4-6-01

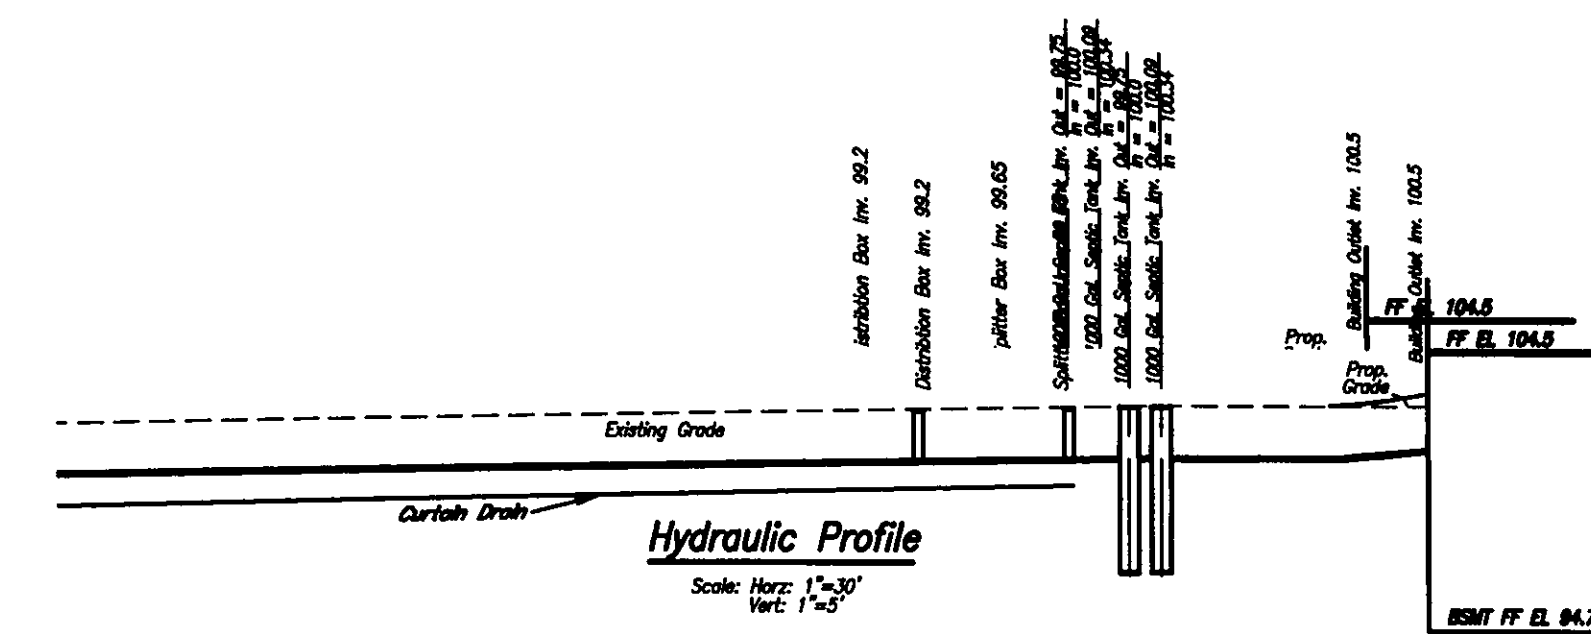

SITE PLAN
for: Dave and Cathy Rowan
client owner
Doc. No. 960012332
1820 Benjamin Rd., Madison
(440) 428-0989
Sited in the Township of Madison
County of Lake and State of Ohio
Lot Nos. 14, Paine Tract
3.78 ACRES
1A-73-13,18