


VILLAGE SURVEYING CO.
202 THIRD ST. FAIRPORT HARBOR, OH 44077

1280'± TO E.
SOUTH RIDGE RD.

BATES ROAD 60'

EXIST.
PROP.

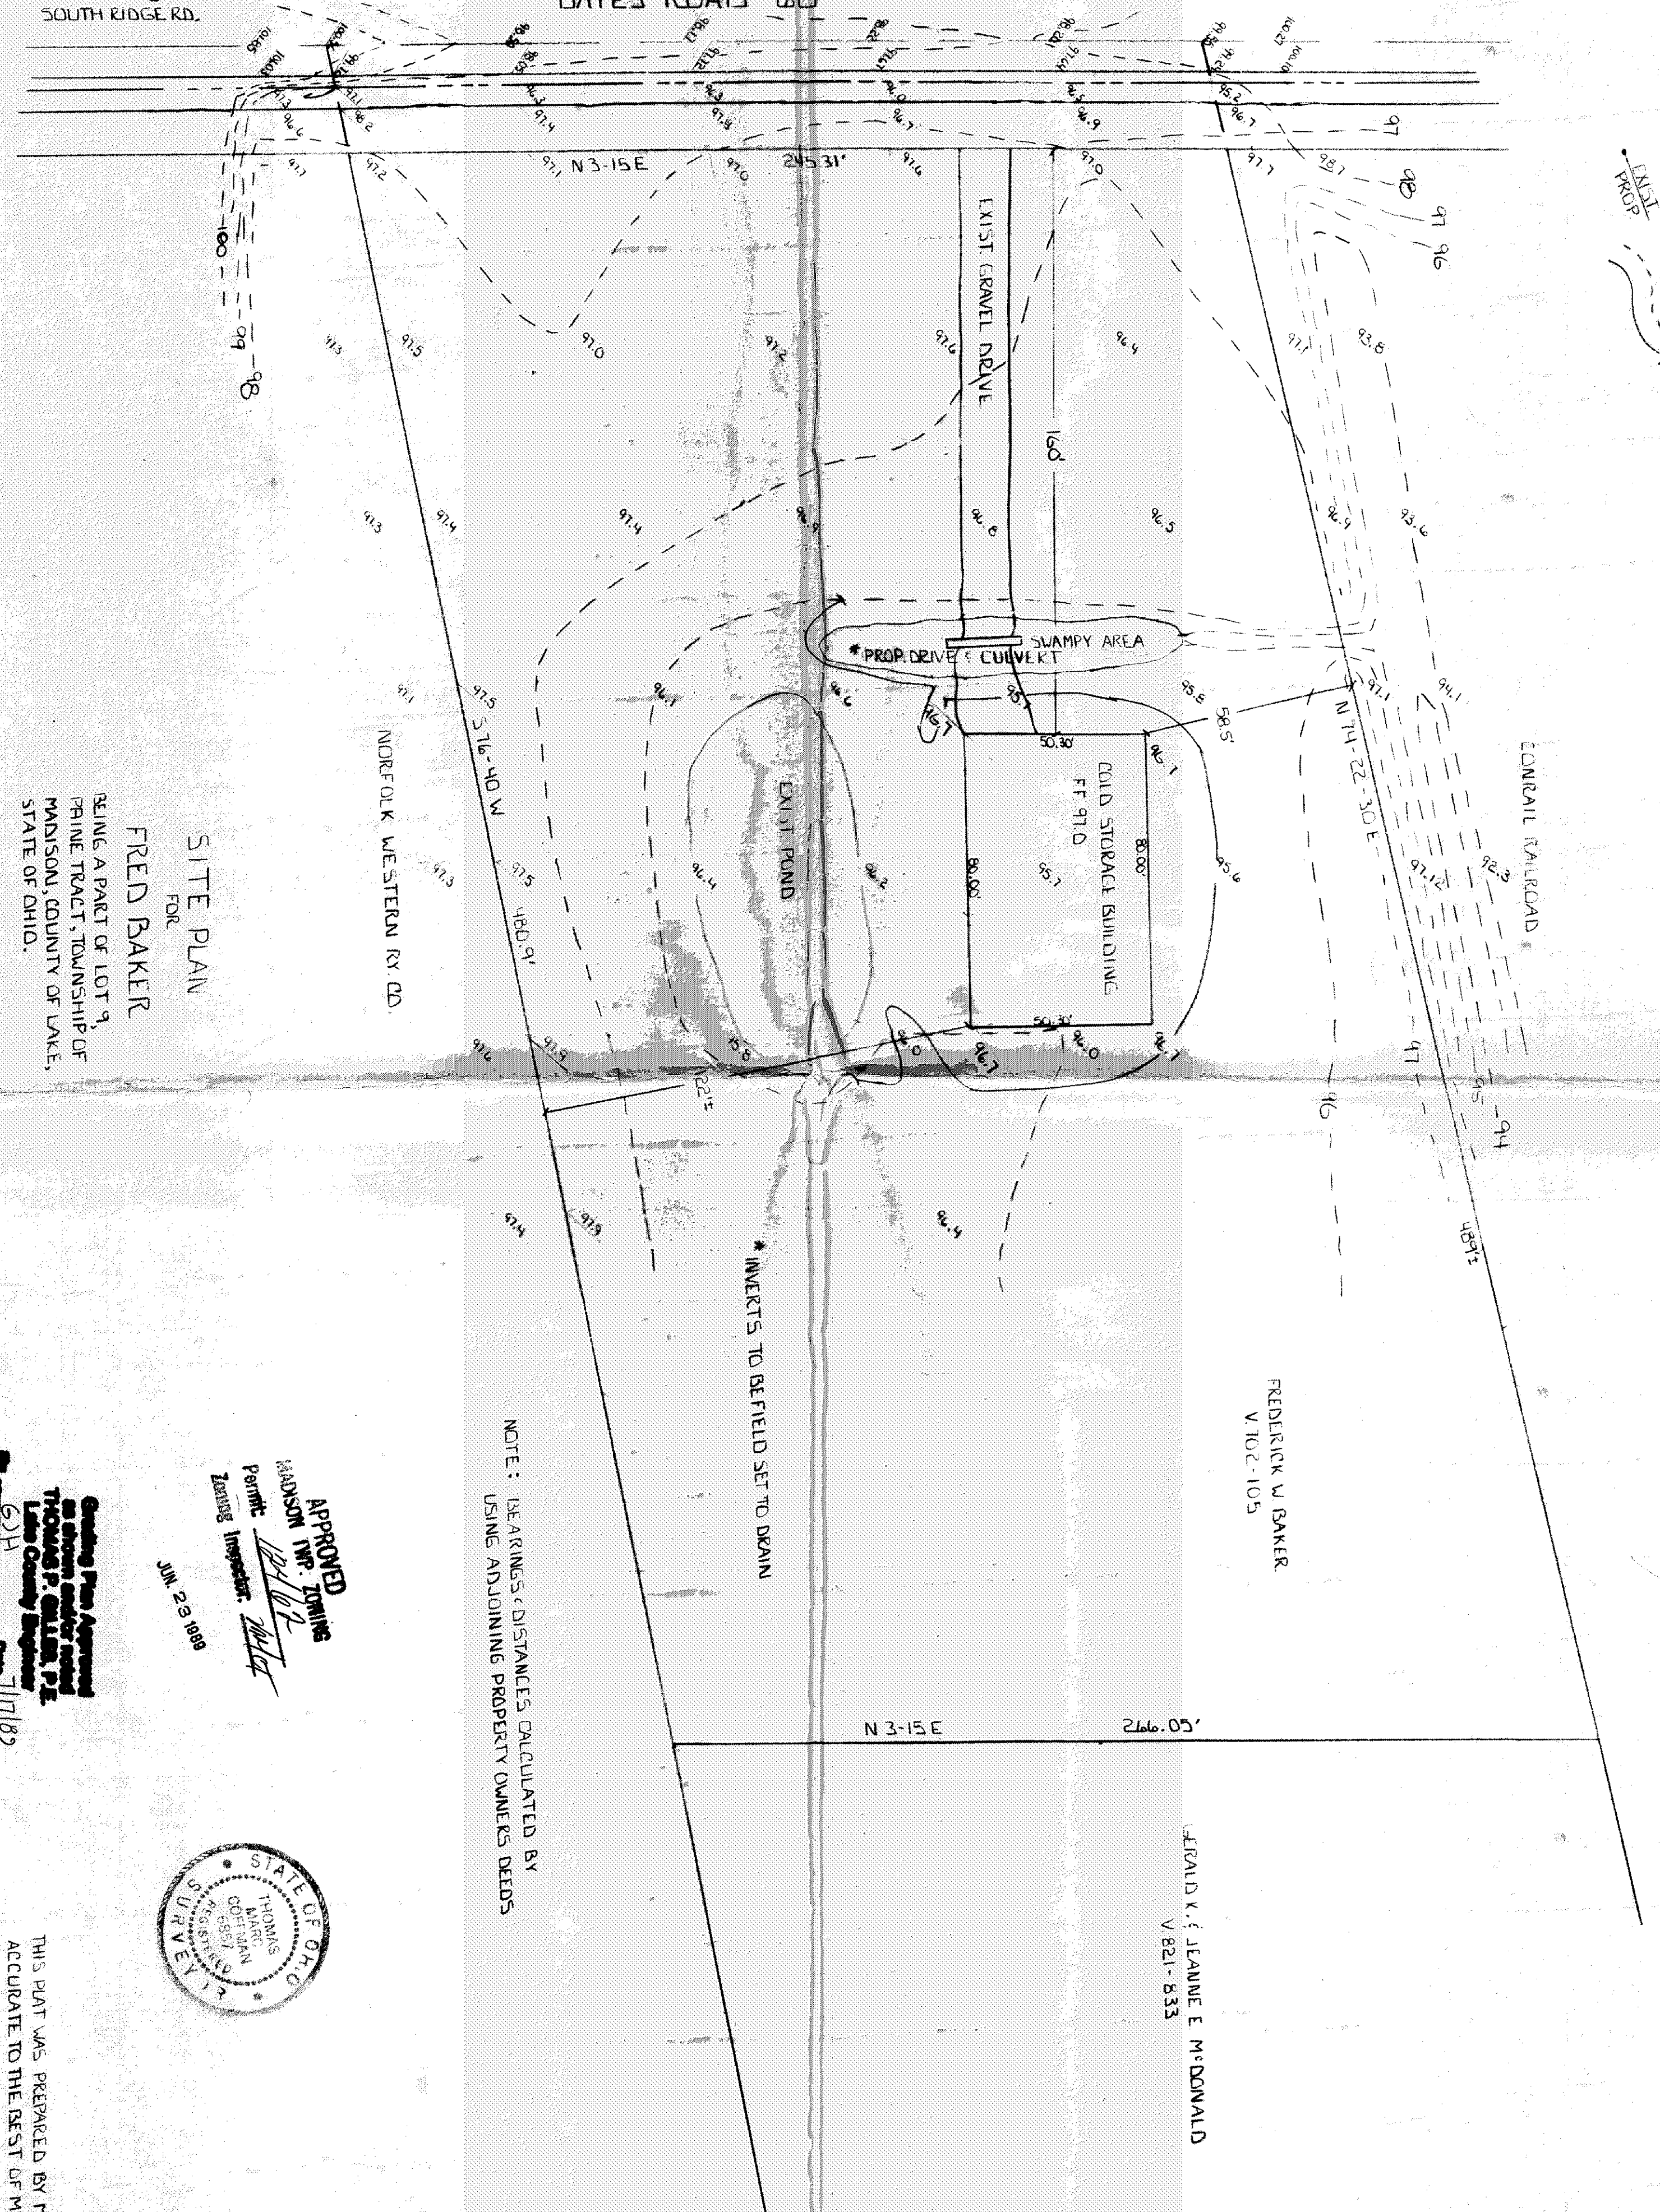

SITE PLAN
FOR

FRED BAKER


BEING A PART OF LOT 9,
PRINE TRACT, TOWNSHIP OF
MADISON, COUNTY OF LAKE,
STATE OF OHIO.

FREDERICK W BAKER
V. 102-105

EROLD K. & JEANNE E. MCDONALD
V. 821-833

NOTE: BEARINGS & DISTANCES CALCULATED BY
USING ADJOINING PROPERTY OWNERS DEEDS

APPROVED
MADISON TWP. ZONING
PERMIT
Zoning Inspector: [Signature]
JUN 28 1988

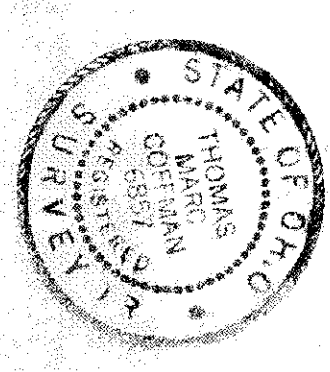

1. BECAUSE OF INADEQUATE DRAINAGE,
STANDING WATER MAY OCCUR DURING HEAVY
RAINFALLS OR SPRING TIME.

THIS PLAT WAS PREPARED BY ME AND IS
ACCURATE TO THE BEST OF MY KNOWLEDGE
AND BELIEF.
[Signature]