

Grading Plan Approved
as shown and/or noted
THOMAS P. GILLES, P.E.
Lake County Engineer
By G.H. Date 3/24/93

MAHON TWP. ZONING
Permit 183909
Issued Inspector ML
MAR. 22 1993

BAY MEADOW ST. 60' W.

BENCHMARK TOP HYD.
ELEV. 635.93 ft.

SAN. M.H. #4
RIM EL. 633.99
INV. EL. 627.87

2 TEMPORARY EASEMENT

WATER CONNECTION


6" SAN. CONN. LAT. DEPTH = 5'

PROP. CONC. DRIVEWAY

PROPOSED
2 STY FRAME
ON SLAB
FF. EL. 636.67'

PROP. GARAGE
FF. EL. 635.33

EXISTING
2 STY.
FRAME
FF. EL. 636.53'

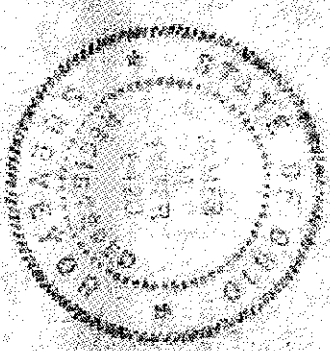

6" SAN. CONN.

V.161 P.944
J. SPENDER
J. WIERMA

Lot No 11

RONALD J. WELSH

Lot No 10

SITE PLAN

FOR

RON WELSH

Lot No 11 LAKE SHORE FARMS
SUBDIVISION No. 1

17 MARCH, 1993

SCALE 1" = 20 ft.

Jim Penzel and Survey
4759 CROSBY-COOK RD
ROME, OHIO 44085

Lot No 1

Lot No 2

Job No. 730302

A&O POKORSKI V. 259 P. 205

200.06' S 88° 39' 20" E

200.00' N 89° 58' 30" W

104.78' N 0° 01' 30" W