

- LEGEND**
- R/W — DENOTES ROAD RIGHT OF WAY
 - P — DENOTES PROPERTY LINE
 - C — DENOTES CENTERLINE OF ROAD
 - DENOTES 1/2" Ø IRON PIN SET (CAPPED "PETER 6420")
 - DENOTES IRON PIN FOUND
 - x — DENOTES FENCE
 - 99 — DENOTES EXISTING CONTOUR ELEVATION
 - 98 — DENOTES PROPOSED CONTOUR ELEVATION
 - 95.3 — DENOTES EXISTING ELEVATION
 - 95.9 — DENOTES PROPOSED ELEVATION

I, THE UNDERSIGNED, DO HEREBY CERTIFY THAT THE TOPOGRAPHY SHOWN HEREON, INDICATED BY ONE FOOT CONTOURS, REPRESENTS AN ACTUAL FIELD TOPOGRAPHIC SURVEY MADE BY ME, AND THAT THE ELEVATIONS AS SHOWN HEREON EXISTED ON THE 13th DAY OF FEBRUARY, NINETEEN HUNDRED AND NINETY SEVEN.

James M. Peter

2.01.97 Date 6JH

RECORDED IN BOOK 100 PAGE 100
FILED IN 1400000
INDEXED IN 1400000
RECORDED IN 1400000
INDEXED IN 1400000

ERIE SHORES INC.
V 585 P 276


A.K. HECKER
V 480 P 527

SITE DEVELOPEMENT PLAN **FOR DAVE FISHER**

BEING A PART OF THE BOLLES LOT, TRACT No. 2 OF THE TOWNSHIP OF MADISON, COUNTY OF LAKE STATE OF OHIO, & ALSO BEING A PART OF RANGE VI, TOWNSHIP 12 OF THE CONNECTICUT WESTERN RESERVE


NOTES

ALL BEARINGS USED HEREON ARE TO AN ASSUMED MERIDIAN AND ARE USED TO REPRESENT ANGULAR MEASUREMENT ONLY

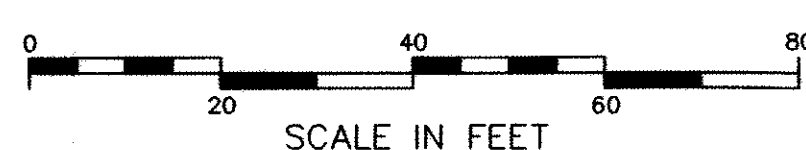

14 FEBRUARY 1997 SCALE 1 In. = 20 ft.

APPROVED
MADISON TOWNSHIP ZONING
FEB 17 1997

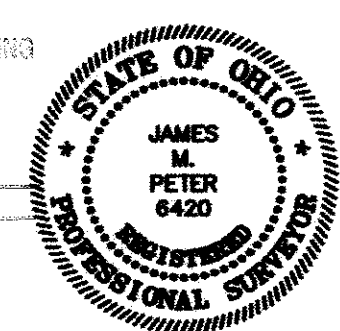

Jim Peter Land Survey
4759 Crosby-Cook Road
Rome, Ohio 44085
(216) 294-2187

James M. Peter
JAMES M. PETER
REGISTERED LAND SURVEYOR • 6420

ORIGINAL DRAWING
SEAL IS RED
THIS TEXT IS YELLOW

DWG # 970203
REFERENCE DWG No. 941004