

AZTECH
SURVEYORS and ENGINEERS
Civil Engineering • Land Surveying

"I, the undersigned hereby certify that this topography, indicated by 6", 1" or 2" contours, and elevations shown hereon, represent an actual survey field survey made by me on the 7 day of July, 1994 and that the elevations were taken at appropriate intervals and that as of that date they existed as indicated hereon."



Name John Skonieczny Reg. # E.S. 6356

SAN. M.H.
RIM 601.08
24" INV. 589.78

TEL. POLE #831756

PROP. 8" W.M.


APPROVED
HARRISON TWP. ENGINEER
THOMAS P. GILLES, P.E.
Lake County Engineer
AUG. 22 1994

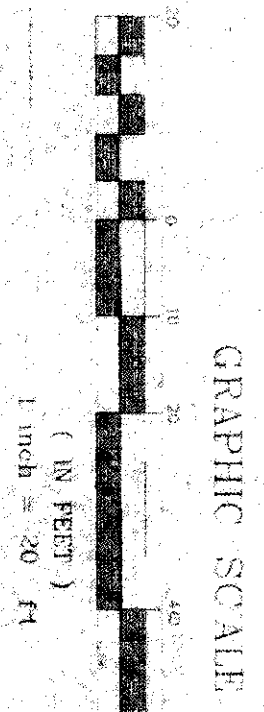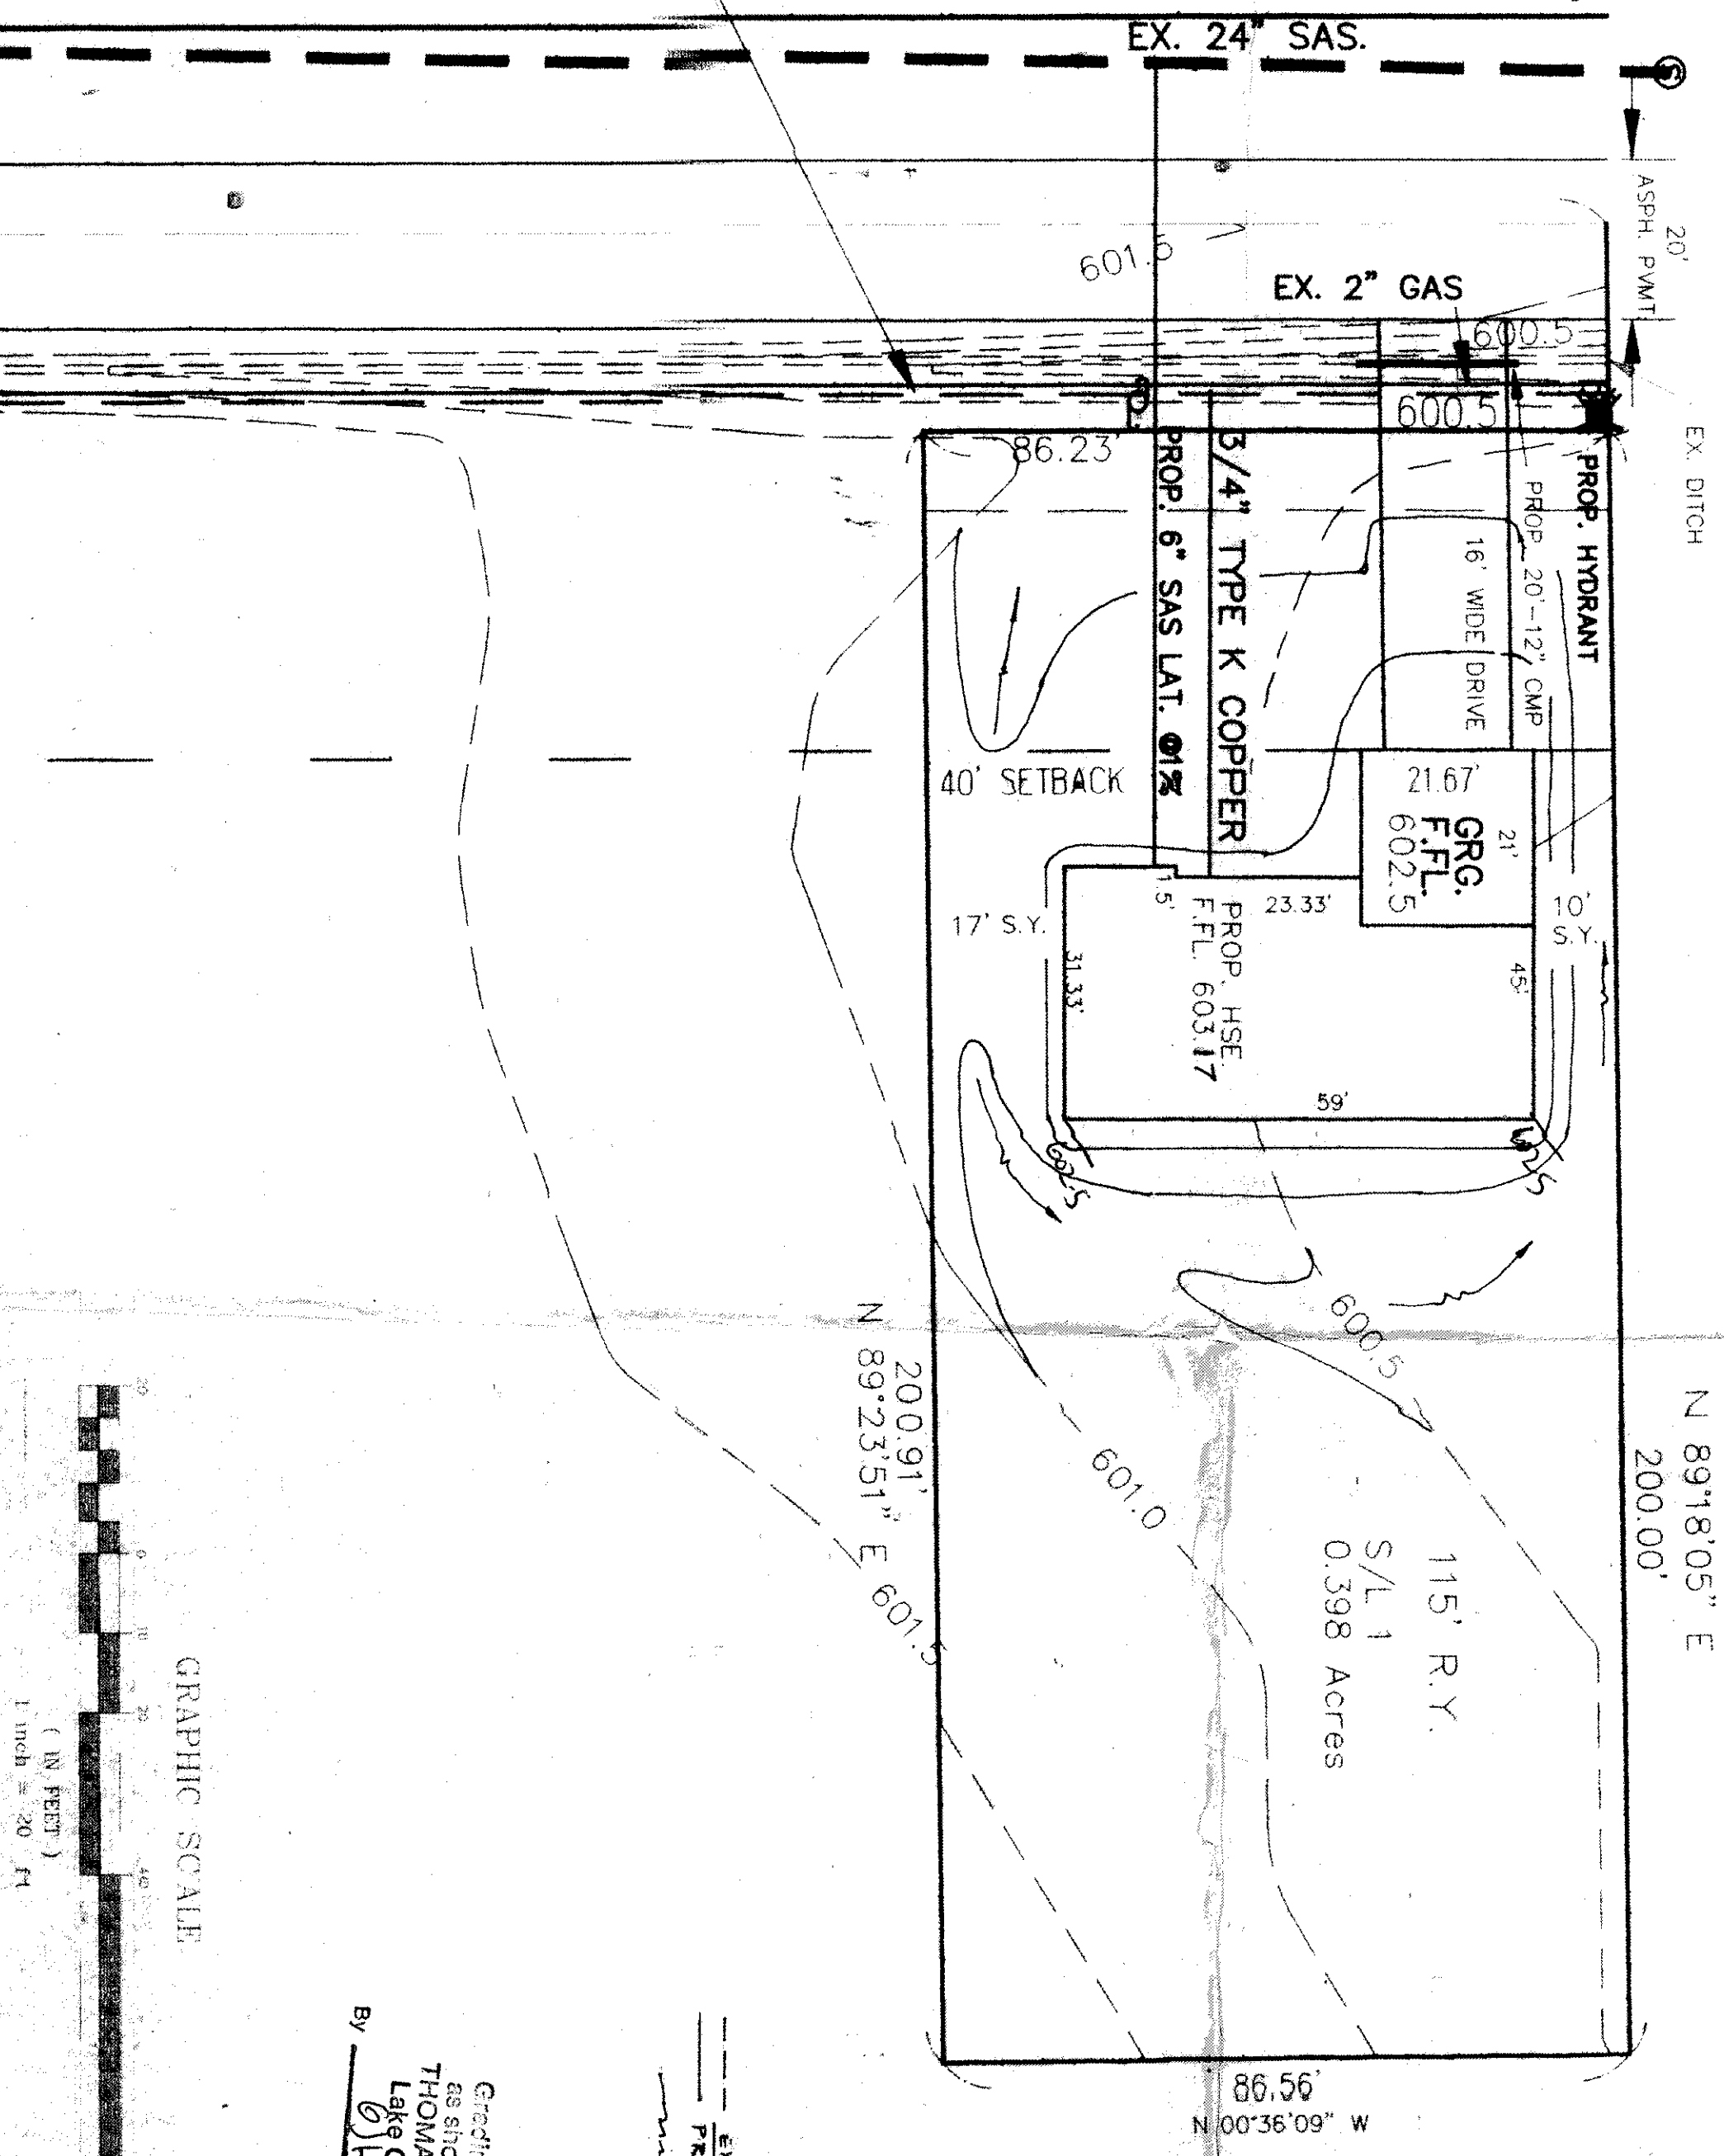

Grading Plan Approved
as shown and/or noted
THOMAS P. GILLES, P.E.
Lake County Engineer
By John Skonieczny Date 7/94

--- EXISTING GRADES
--- PROPOSED
--- SURFACE

I CERTIFY THAT THIS PLAN
WAS PREPARED BY ME AND
IS CORRECT TO THE BEST OF
MY KNOWLEDGE AND BELIEF
John Skonieczny
REG. SURVEYOR 6356
JOHN C. SKONIECZNY
7739 VIEWMOUNT DR.
PAINESVILLE, OHIO 44071
PH. 352-7742

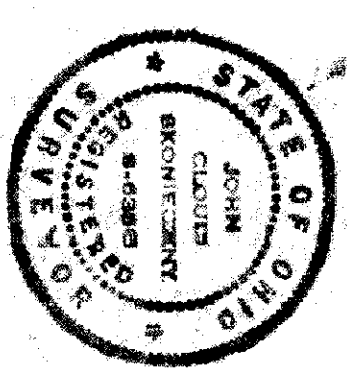

SL #1

SITE PLAN FOR DRAIN DITCHES			
SHOW DRAINAGE OF 1/4 OF SECTION			
ROAD AND			
TOWNSHIP			
LARGE COORDINATES			
DATE	BY	DATE	BY
5/94	SL	7/94	SL
DESIGNED BY	LET	PLANNING NO.	AZT-042