

SITE PLAN

for

RONALD WELSH INC.

PART OF BLOCK "A" OF THE MADISON BEACH ESTATES SUBD.

PLAT BOOK "G" PG. 44

PART OF ELY LOT TRACT 2


MADISON TOWNSHIP LAKE COUNTY, OHIO

SCALE 1" = 10 ft.

19 Nov. 1996

Jim Peter Land Survey
4759 Crosby-Cook Rd.
Rome, Ohio 44085
TELE. 216-294-2187

APPROVED
NOV 21 1996
MADISON TOWNSHIP ZONING

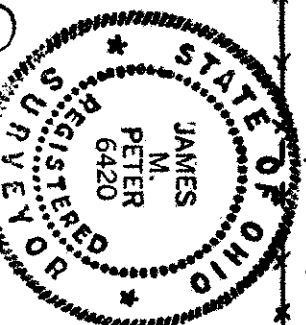

EXIST. 2 CAR GARAGE


GRAVEL DRIVEWAY

DOREEN JOAN SEIFERT


BENCH MARK
SAN. M.H.

R/W

DWG 961103

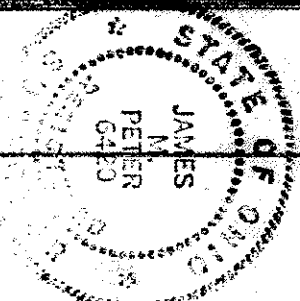

R/W

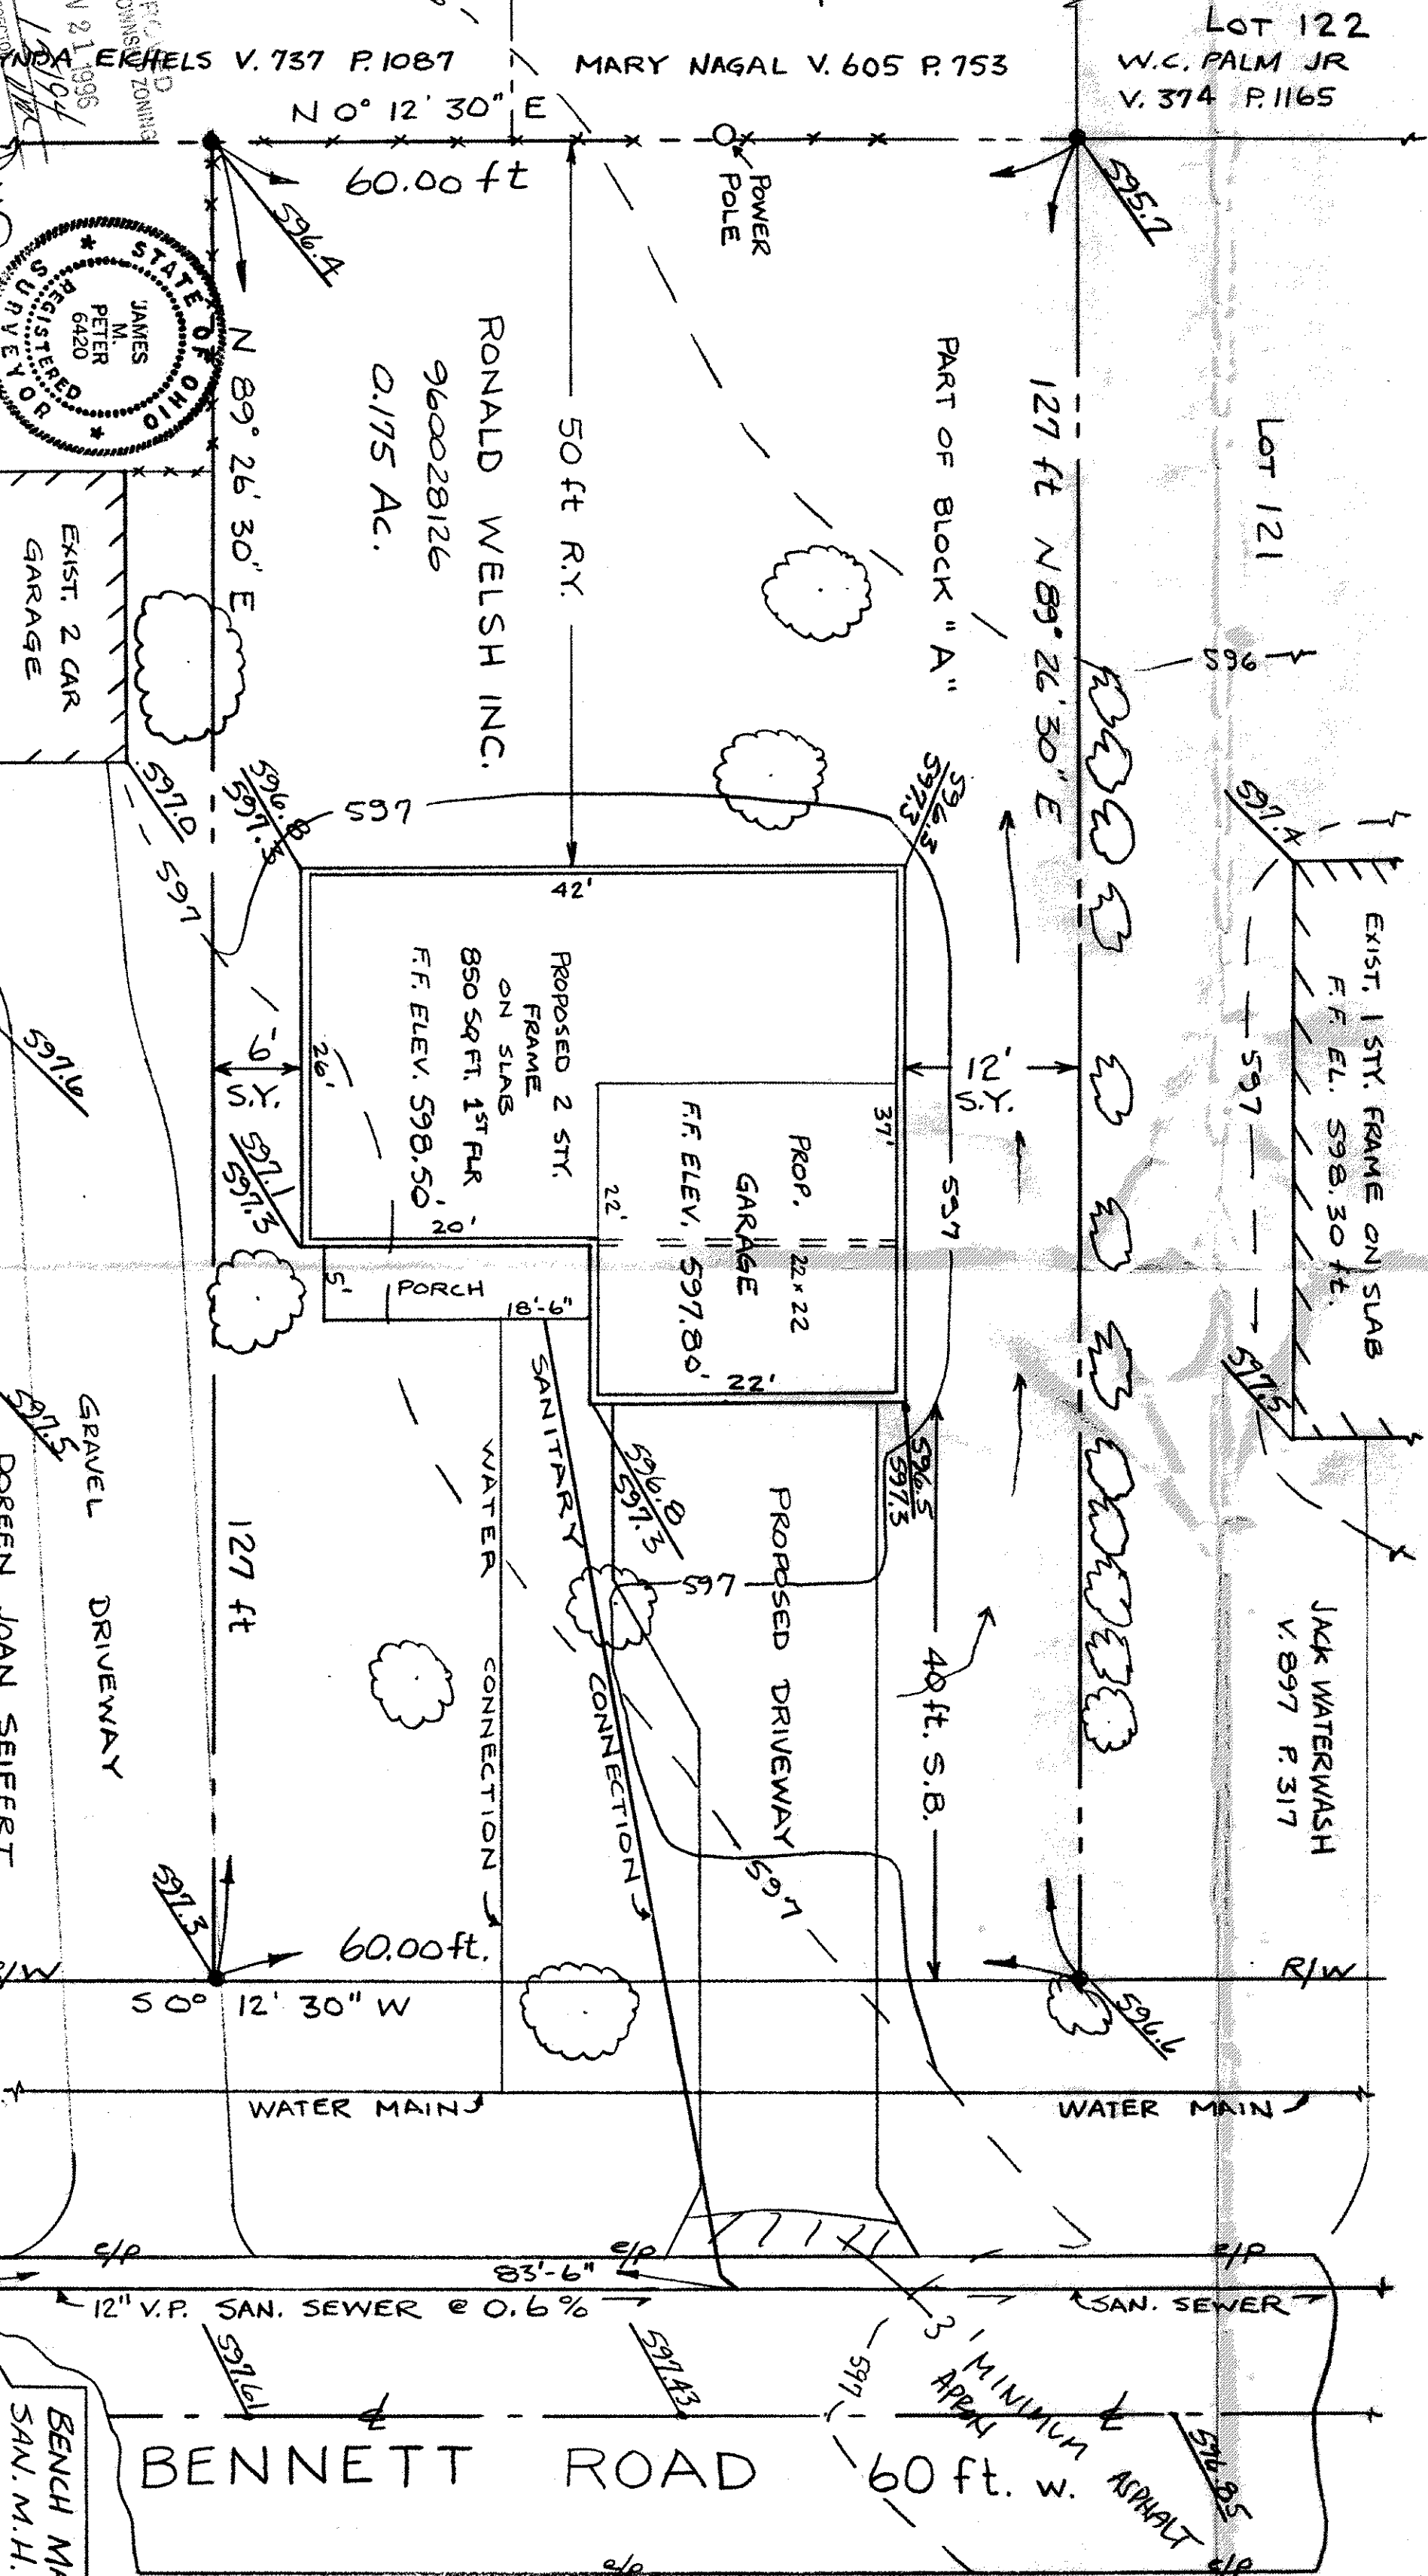

Grading Plan Approved
as shown and/or not
THOMAS P. GILLES, I
Lake County Engineer

By 6/11 Date 11-25-96