

Grading Plan Approved
as shown and/or noted
THOMAS P. GILLES, P.E.
Lake County Engineer
Date 5-22-89

SITE PLAN
FOR

DAVE WELCH

LOTS 145, 147 & 149

MADISON BEACH
ESTATES

PLAT G PG 44

ELY LOT TRACT 2


MADISON TWP LAKE CO.

15 MAY 1989

SCALE 1" = 15 ft.



601.12 existing elev.
602.35 proposed elev.

existing contour
proposed contour

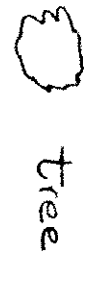

Denotes iron pin set

JIM PETER
LAND SURVEY
4759 CROSBY-COOK
ROME, O 44085

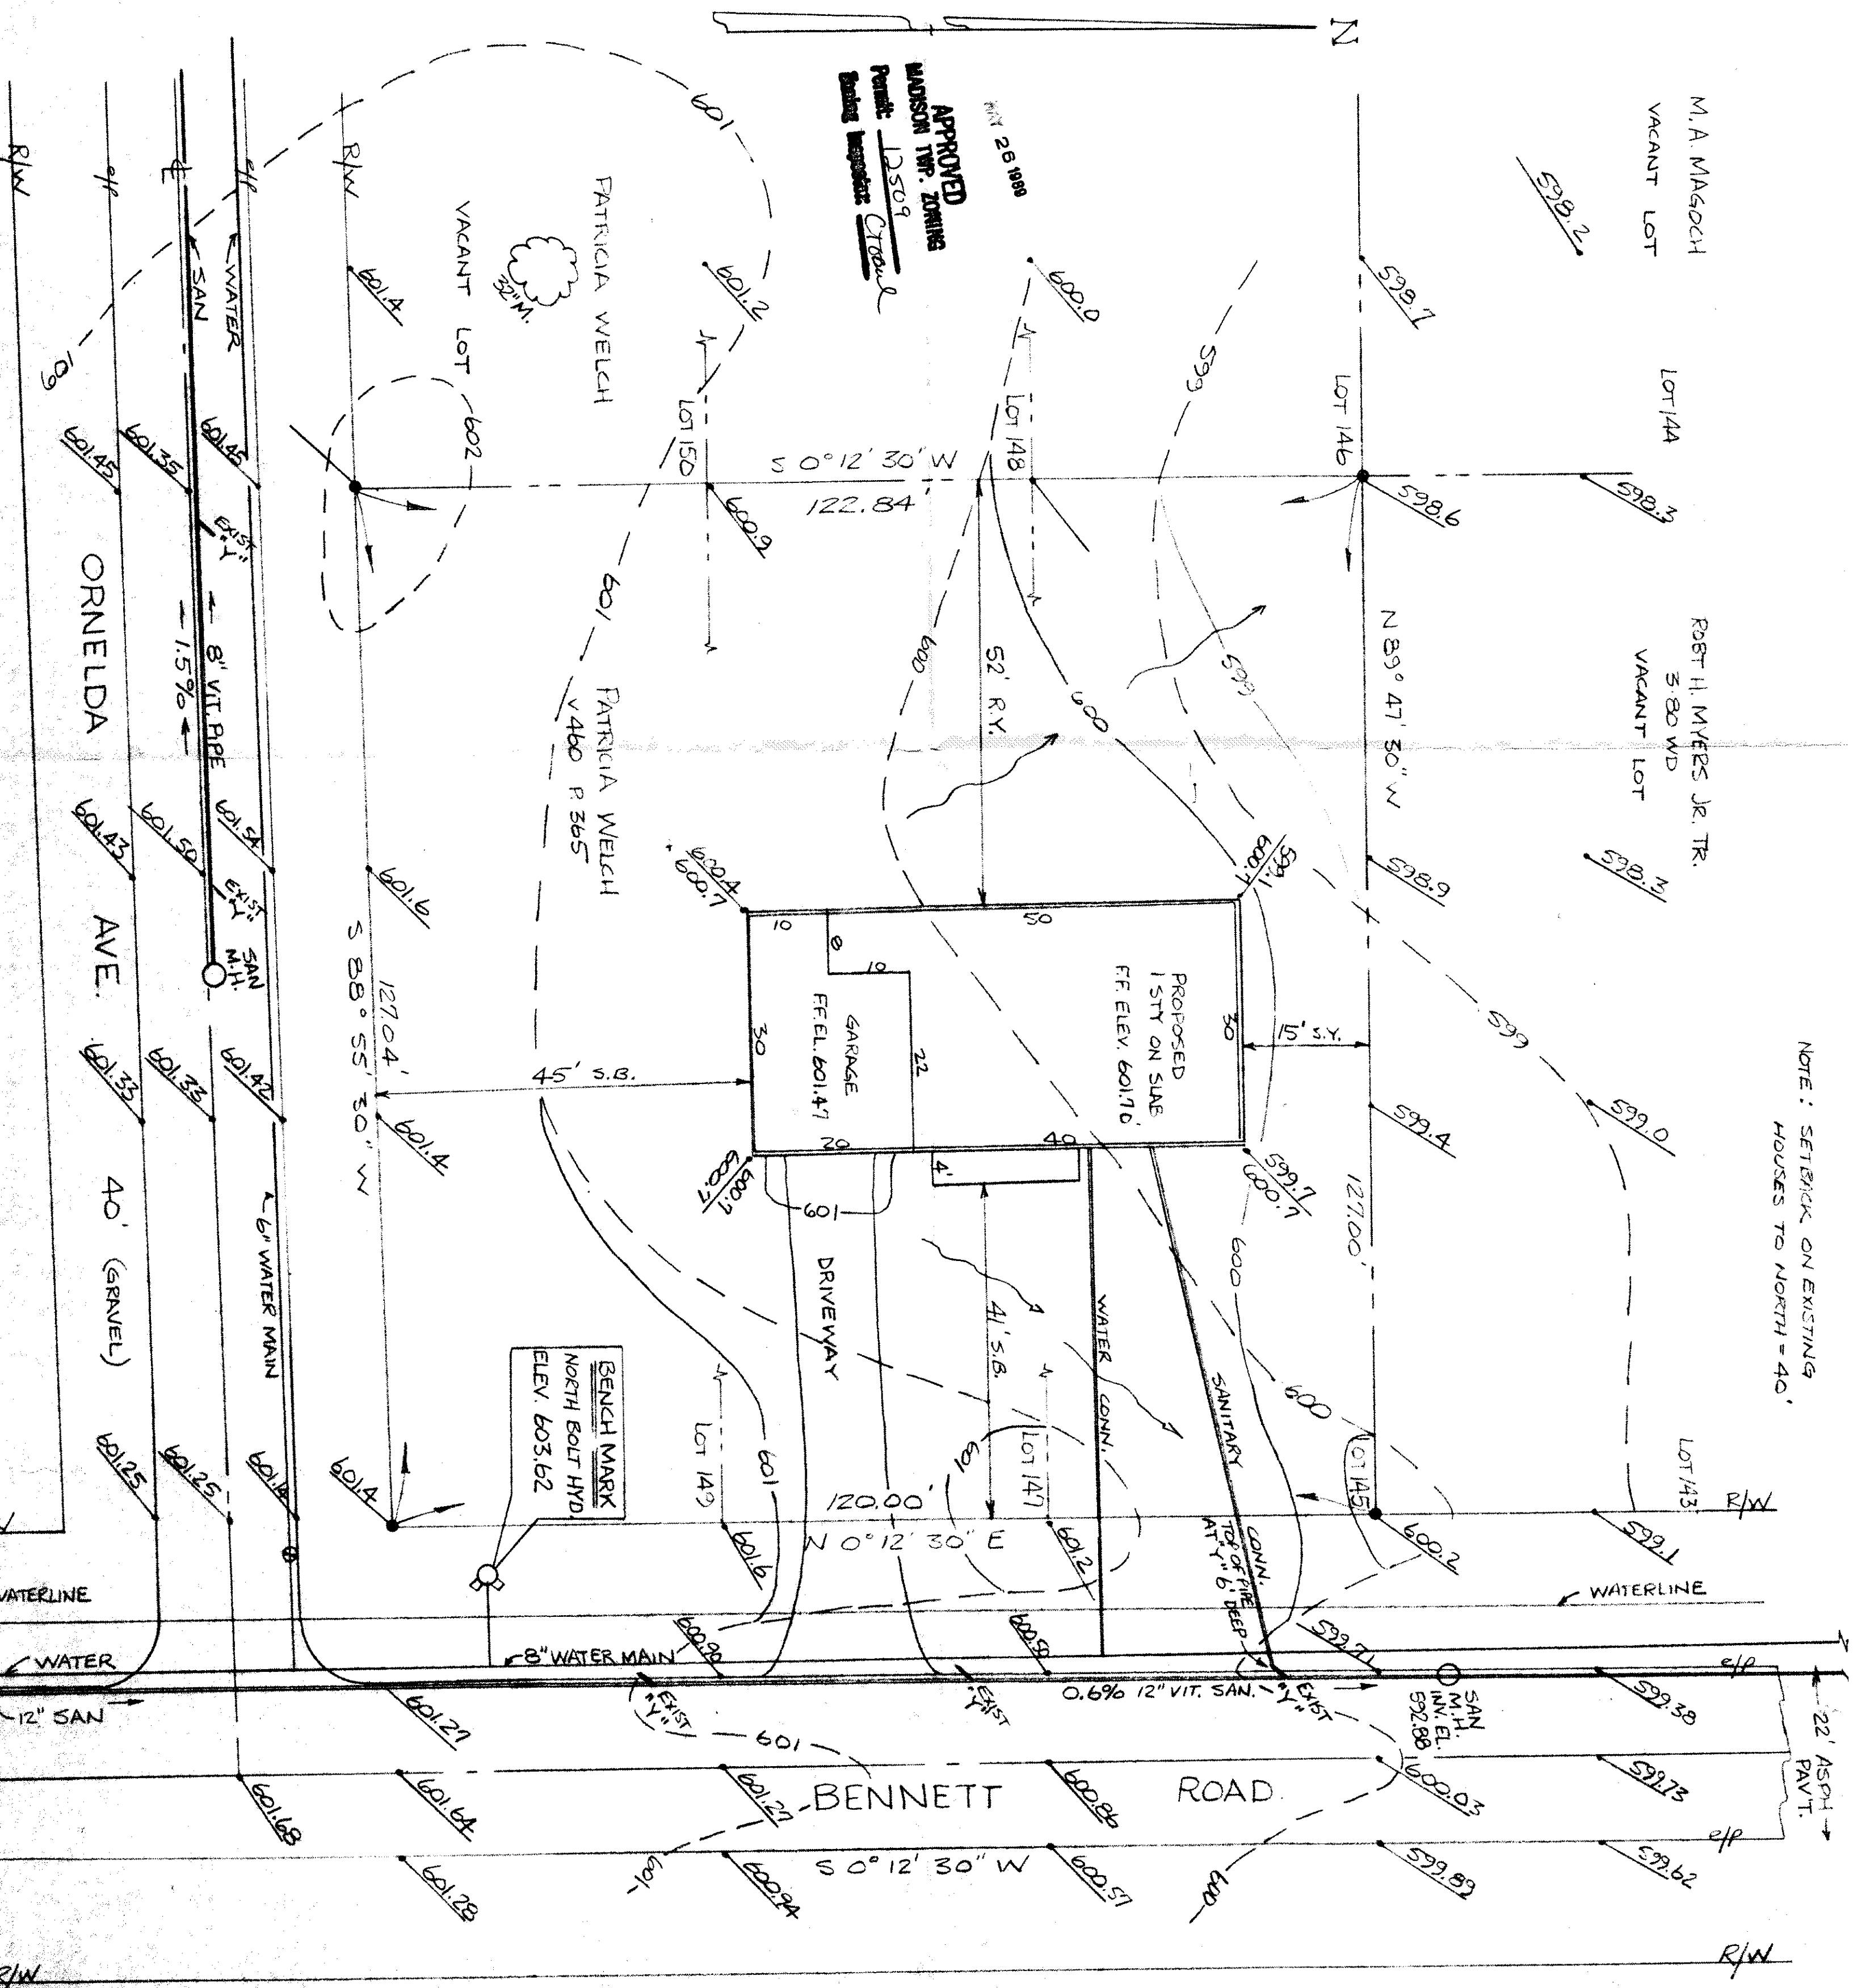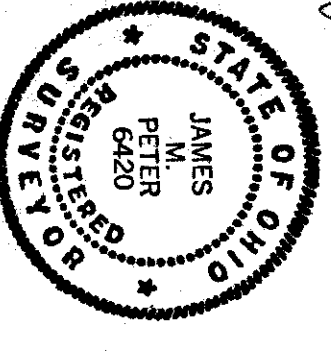

NOTE: SETBACK ON EXISTING
HOUSES TO NORTH = 40'