


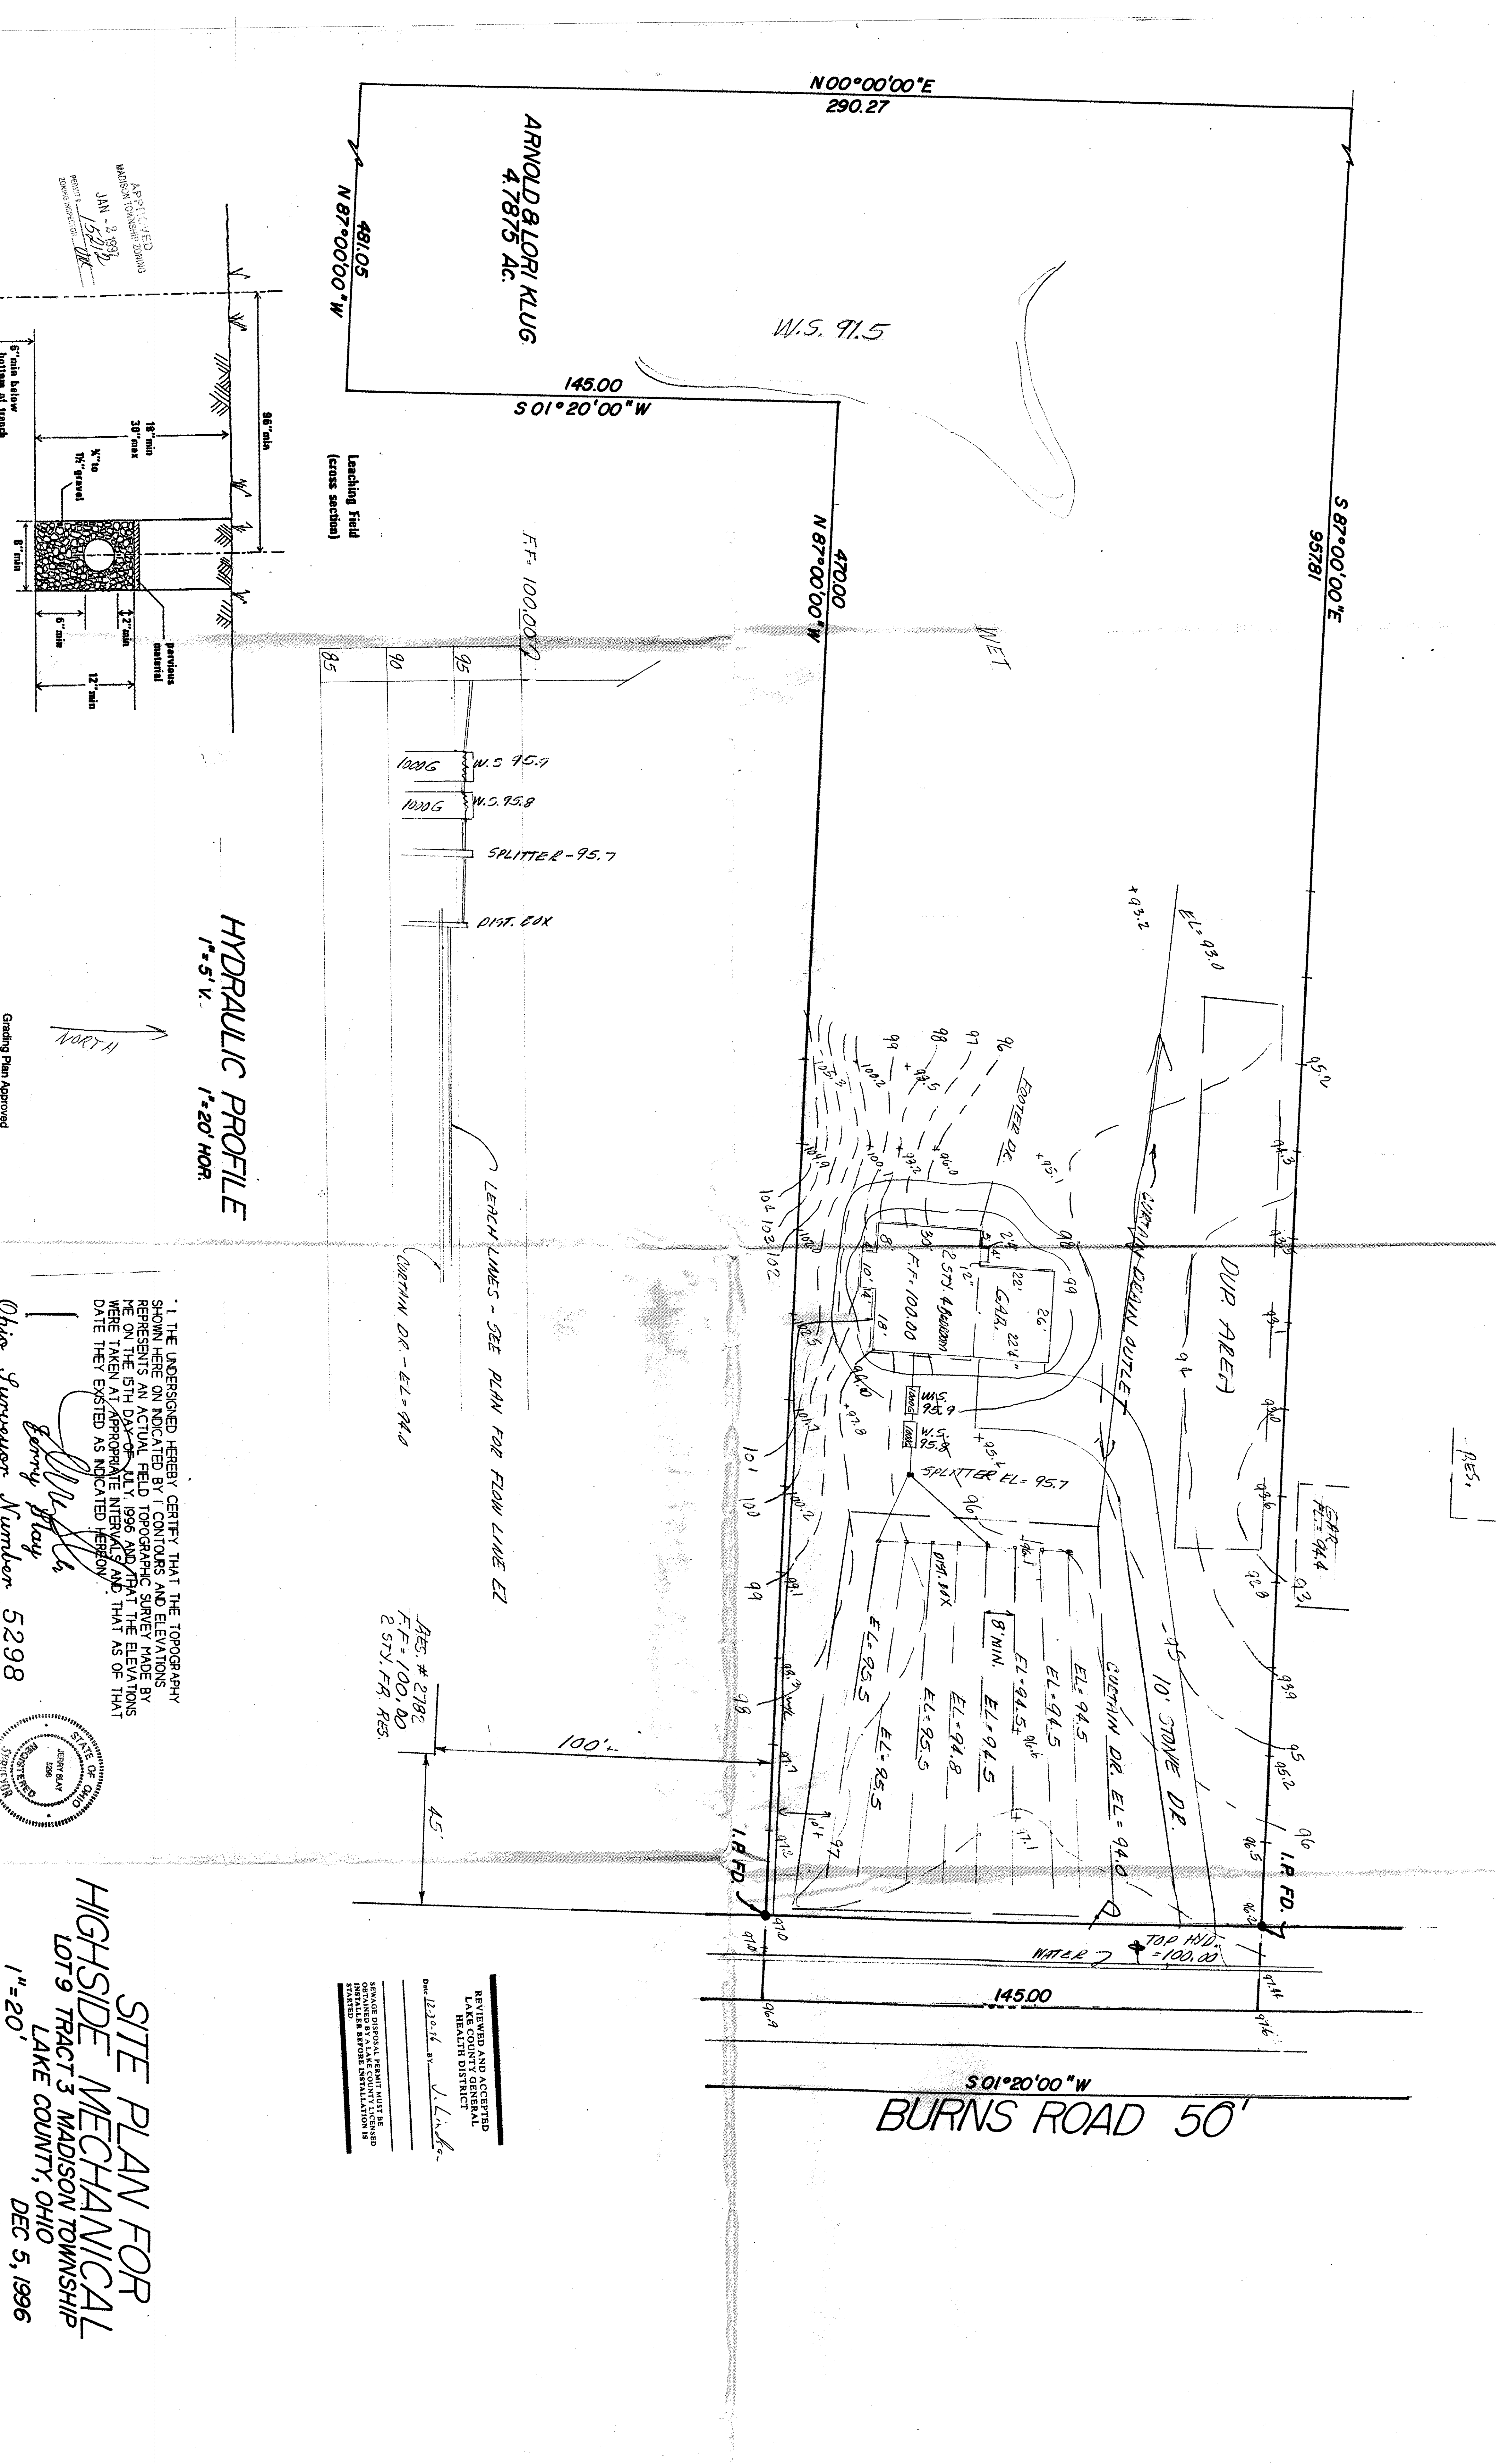

ARNOLD & LORI KLUG
4.7875 AC.

N 00° 00' 00" E
290.27

S 87° 00' 00" E
957.81

N 87° 00' 00" W
470.00

S 01° 20' 00" W
145.00

N 87° 00' 00" W
481.05

Leaching Field
(cross section)

FF = 100.00

SPLITTER - 95.7

DIST. BOX

LEACH LINES - SEE PLAN FOR FLOW LINE EL

CUTCHIN DR. - EL = 94.0

RES. # 2782
FF = 100.00
2 STY. FR. RES.

45'

S 01° 20' 00" W
BURNS ROAD 50'

HYDRAULIC PROFILE
1" = 5' V.
1" = 20' HOR.


APPROVED
MADISON TOWNSHIP ENGINEER
JAN - 2 - 1996
15212
RENTI
BOARD INSPECTOR

Grading Plan Approved

I, THE UNDERSIGNED HEREBY CERTIFY THAT THE TOPOGRAPHY SHOWN HERE ON INDICATED BY THE CONTOURS AND ELEVATIONS REPRESENTS AN ACTUAL FIELD TOPOGRAPHIC SURVEY MADE BY ME ON THE 15TH DAY OF JULY, 1996 AND THAT THE ELEVATIONS WERE TAKEN AT APPROPRIATE INTERVALS AND THAT AS OF THAT DATE THEY EXISTED AS INDICATED HEREON.

Jerry Blay
Professional Engineer

Ohio Surveyor Number 5298

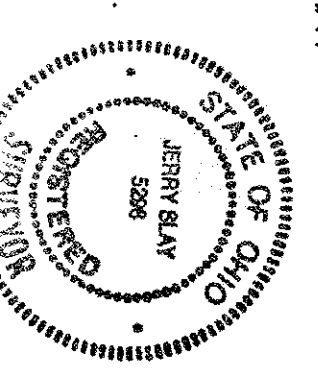

REVIEWED AND ACCEPTED
LAKE COUNTY GENERAL
HEALTH DISTRICT
Date 12-30-96 BY J. Linde
SEWAGE DISPOSAL PERMIT MUST BE
OBTAINED BEFORE INSTALLATION IS
STARTED.

SITE PLAN FOR
HIGHSIDE MECHANICAL
LOT 9 TRACT 3 MADISON TOWNSHIP
LAKE COUNTY, OHIO
DEC 5, 1996
1" = 20'