
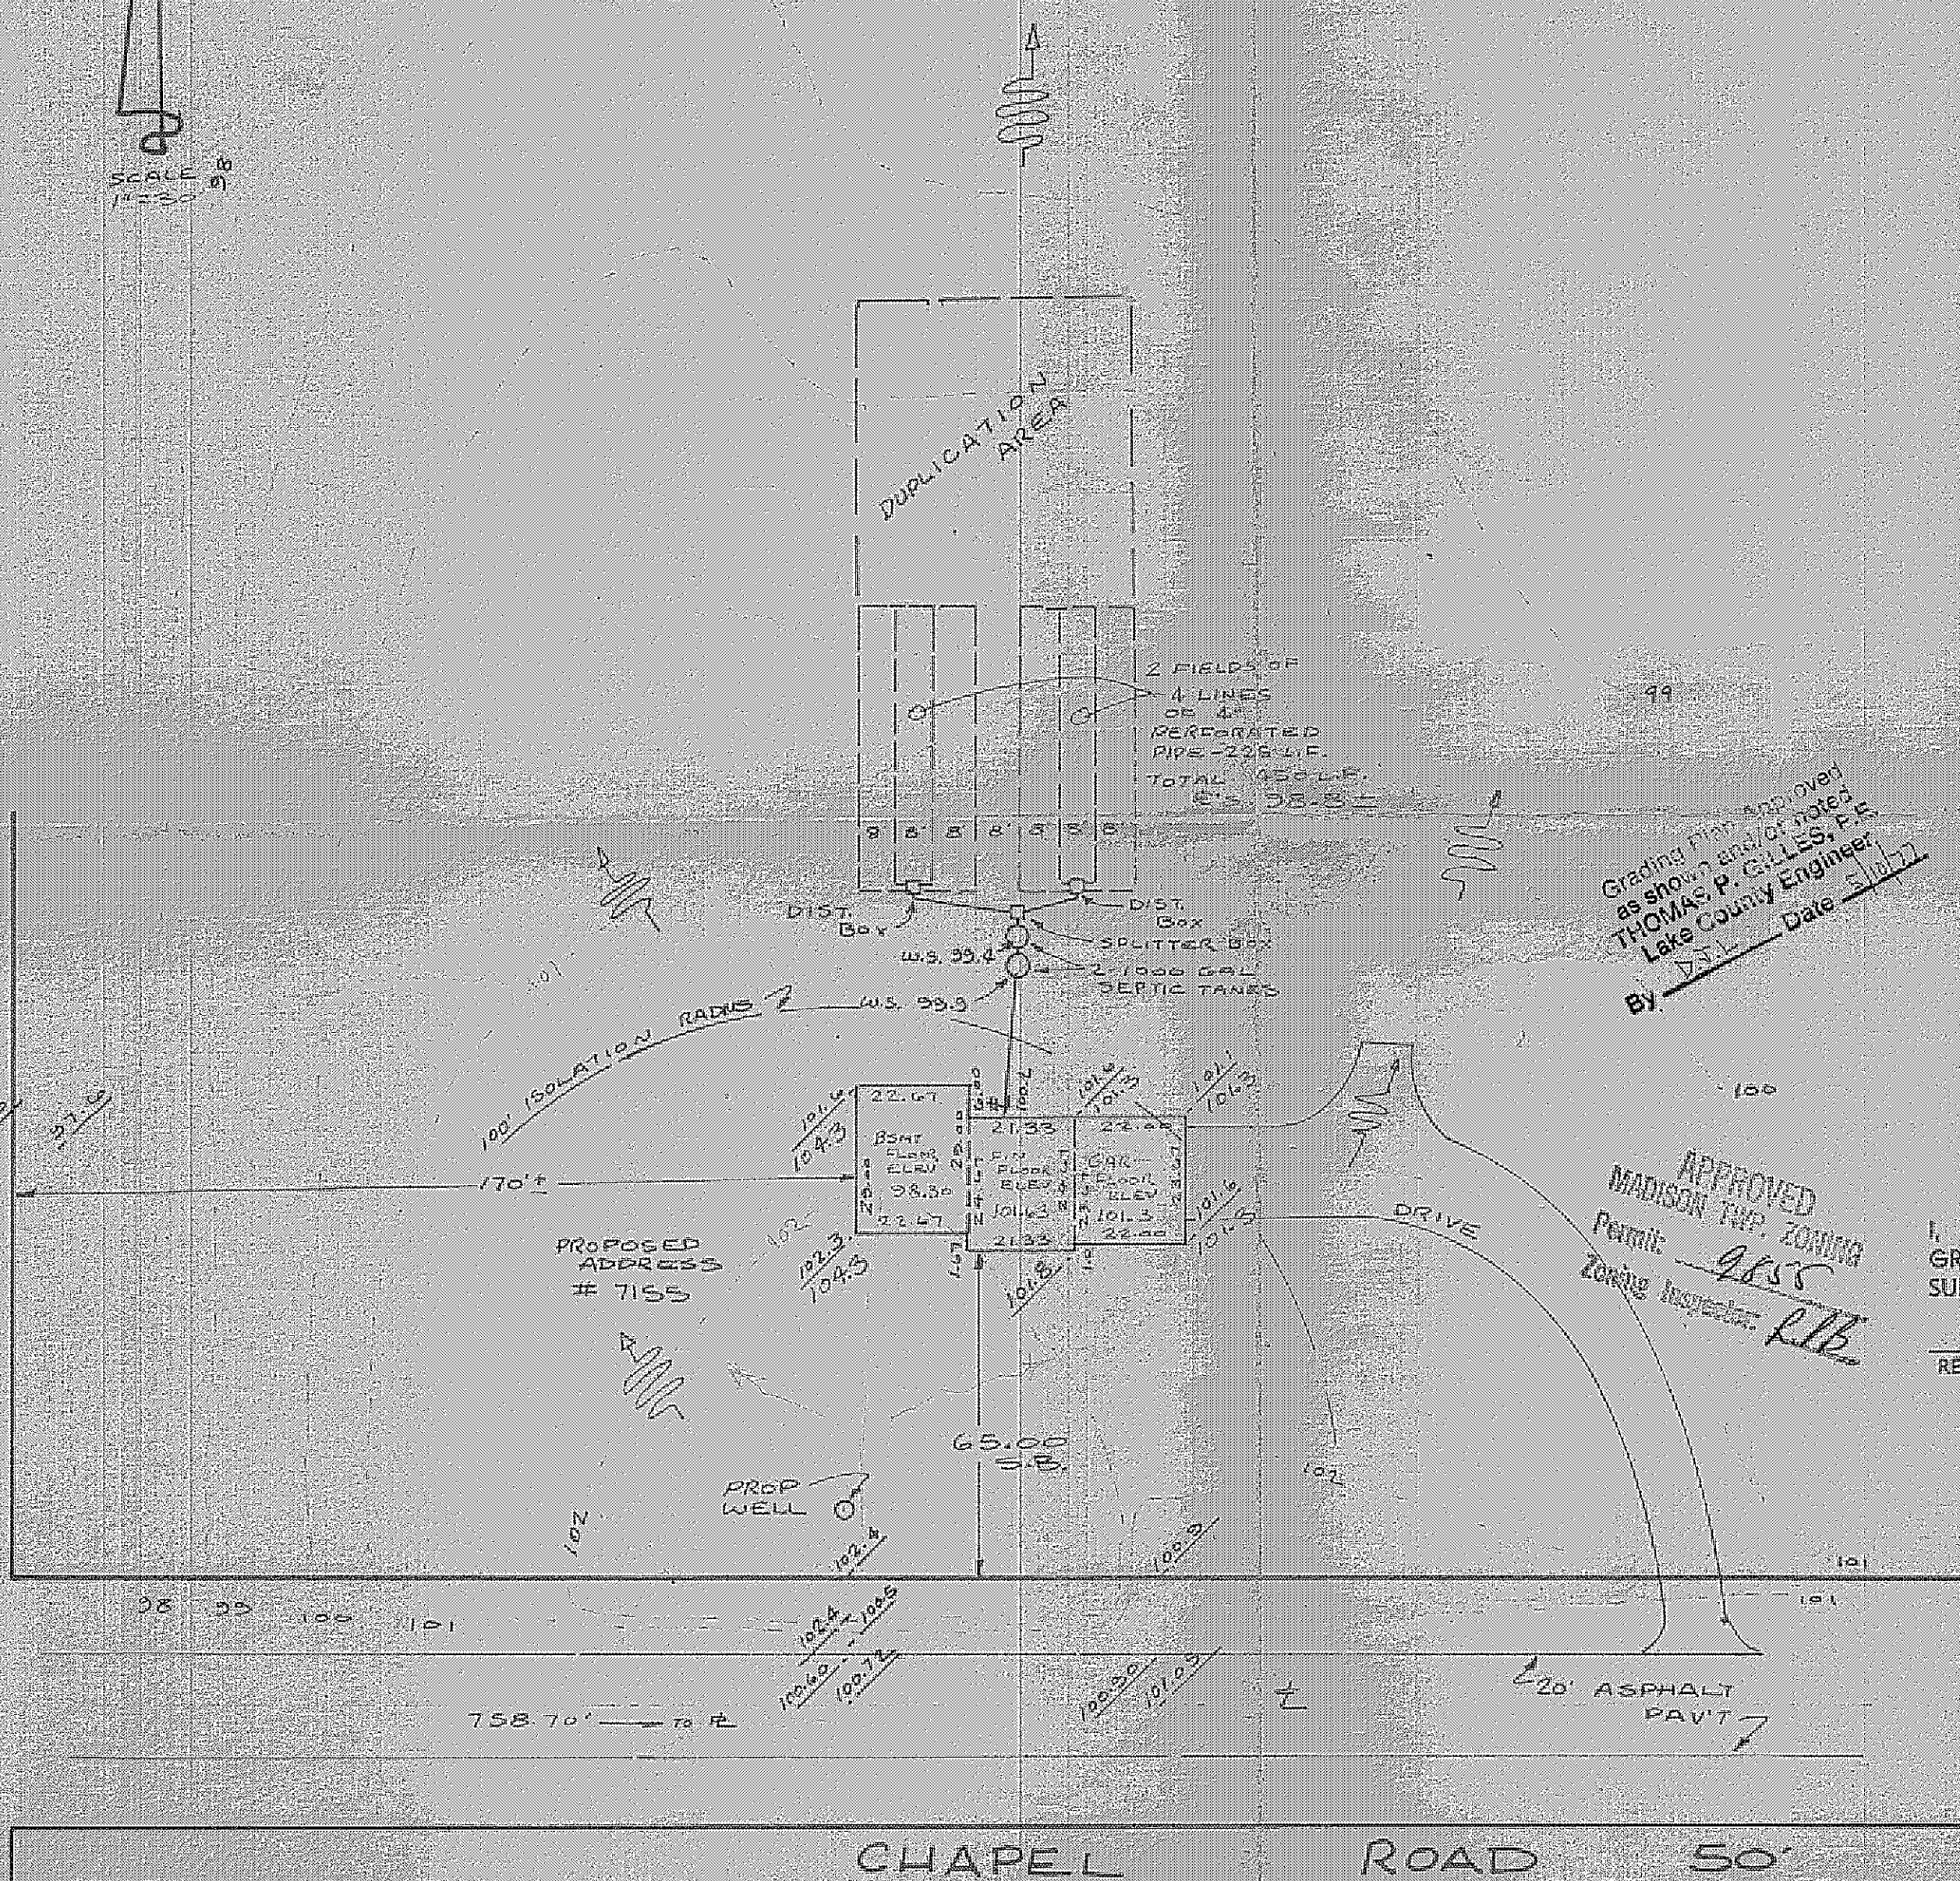


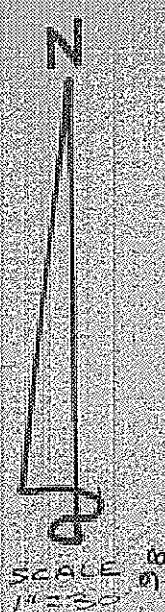

SITE PLAN
MADISON TOWNSHIP
for: WAYNE LeB CLIENT
1899 BENNETT RD ADDRESS

SUBDIVISION	NAME	SUBLOT NO.	STREET

LEGEND	
SANITARY MANHOLE	— (circle with cross) —
STORM MANHOLE	— (circle with dot) —
INLET OR CATCH BASIN	— (square) —
HYDRANT	— (circle with cross and dot) —
EXISTING CONTOURS	— (dashed line) —
PROPOSED CONTOURS	— (solid line) —
EXIST. ELEV.	100.0
PROP. ELEV.	100.0

REMARKS
 ALL BOUNDARY DATA SHOWN WAS OBTAINED FROM SUBDIVISION PLAT OR OTHER PUBLIC RECORDS. LOCATIONS AS SHOWN OF ADJACENT WELLS AND LAKES COUNTY HEALTH DEPARTMENT.

DESIGN CERTIFICATION
 THIS PLAN WAS PREPARED BY ME TO THE BEST OF MY KNOWLEDGE.
 NAME: *Richard J. Gilles* SURVEYOR

CHECK LIST	
NO. OF BEDROOMS	WATER
DIMENSIONS	SAN. SE
BEARINGS	SAN. M
TIE TO NEAREST STREET	SAN. C
SUBLOT NO. PARCEL NO.	STORM
SURROUNDING OWNERS	PAV'T
BLDG. DIMENSIONS FIN. GR.	GAS LI
BLDG. TIES FL. R. GRADES	CELTIC
APRON TYPE WIDTH THICKNESS	WELL
SIDEWALK TYPE WIDTH THICKNESS	ISOLAT
CULVERT TYPE DIA. LENGTH	
ROCK OUTCROPPINGS	

REVISIONS		
NO.	DATE	BY
1		
2		
3		
4		
5		

Grading Plan approved as shown and of record
 THOMAS P. GILLES, P.E.
 Lake County Engineer
 By: *VSJ* Date: *5/10/77*

APPROVED
 MADISON TWP. ZONING
 Permit: *9835*
 Zoning Inspector: *RLB*

"AS BUILT" CERTIFICATION
 I, HEREBY CERTIFY THAT THE CIRCLED GRADES CHECKED IN FIELD ON SURVEYING AND ARE CORRECT TO THE BEST OF MY

REGISTERED SURVEYOR
 PREPARED BY
LAND DESIGN CONSULTANTS,
 9613 JACKSON ST.
 MENTOR, OHIO
 354-6646

T.B.M.
 NAIL @ E-
 CHAPEL & B-
 ELEV. 100.00